


DATE _____
 BY _____
 SURVEYED _____
 PLOTTED _____
 TEMPLATE _____
 NOTE BOOK _____
 AREAS CHECKED _____
 NO. _____

DATE _____
 BY _____
 SURVEYED _____
 PLOTTED _____
 TEMPLATE _____
 NOTE BOOK _____
 AREAS CHECKED _____
 NO. _____

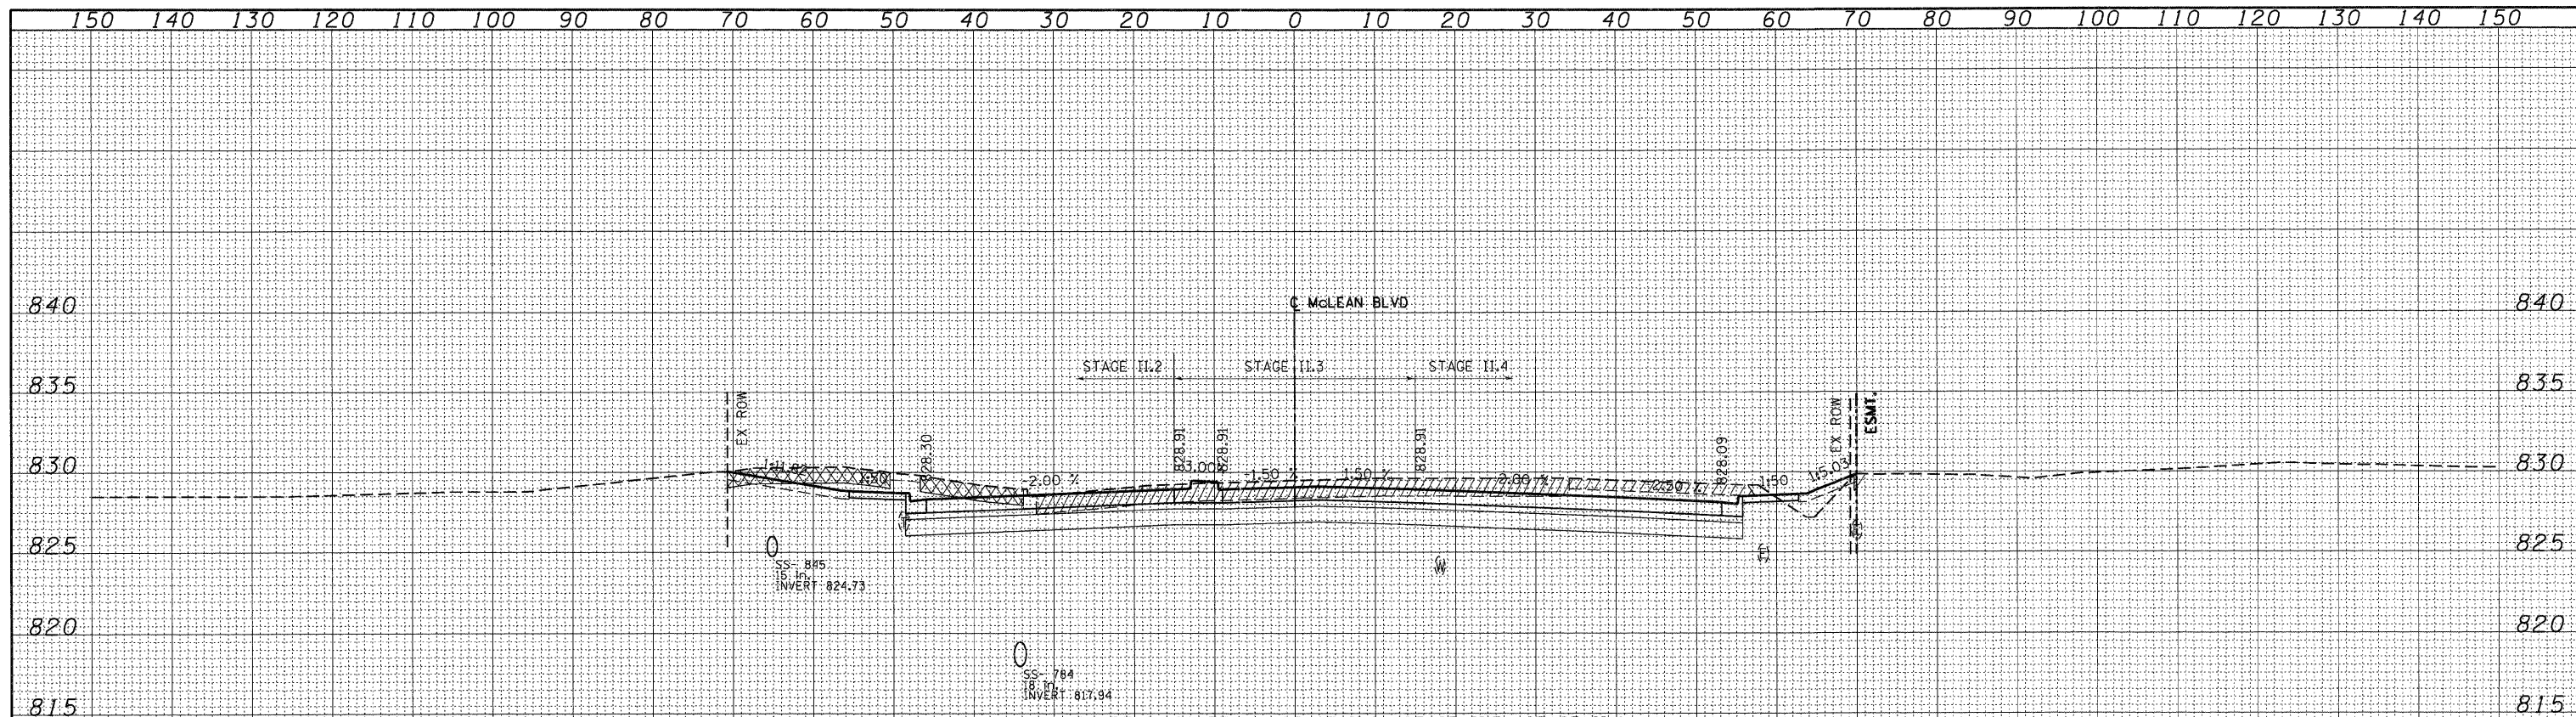

END AREAS (SQ FT)	STAGE II.2	STAGE II.3	STAGE II.4
EARTH EXCAVATION =	46.54	45.08	92.80
EMBANKMENT =	2.90	0.00	1.00
UNS. MATL (TOPSOIL EXCAVATION) =	34.73	0.00	12.60
PGE SUBGRADE =	0.00	0.00	0.00

LEGEND:
 [Cross-hatched pattern] UNSUITABLE MATERIAL
 [Diagonal lines pattern] EXISTING PAVEMENT REMOVAL
 [Horizontal lines pattern] PGE SUBGRADE