


DATE _____
 BY _____
 SURVEYED _____
 PLOTTED _____
 TEMPLATE _____
 NOTE BOOK _____
 AREAS _____
 AREAS CHECKED _____
 NO. _____

DATE _____
 BY _____
 SURVEYED _____
 PLOTTED _____
 TEMPLATE _____
 NOTE BOOK _____
 AREAS _____
 AREAS CHECKED _____
 NO. _____

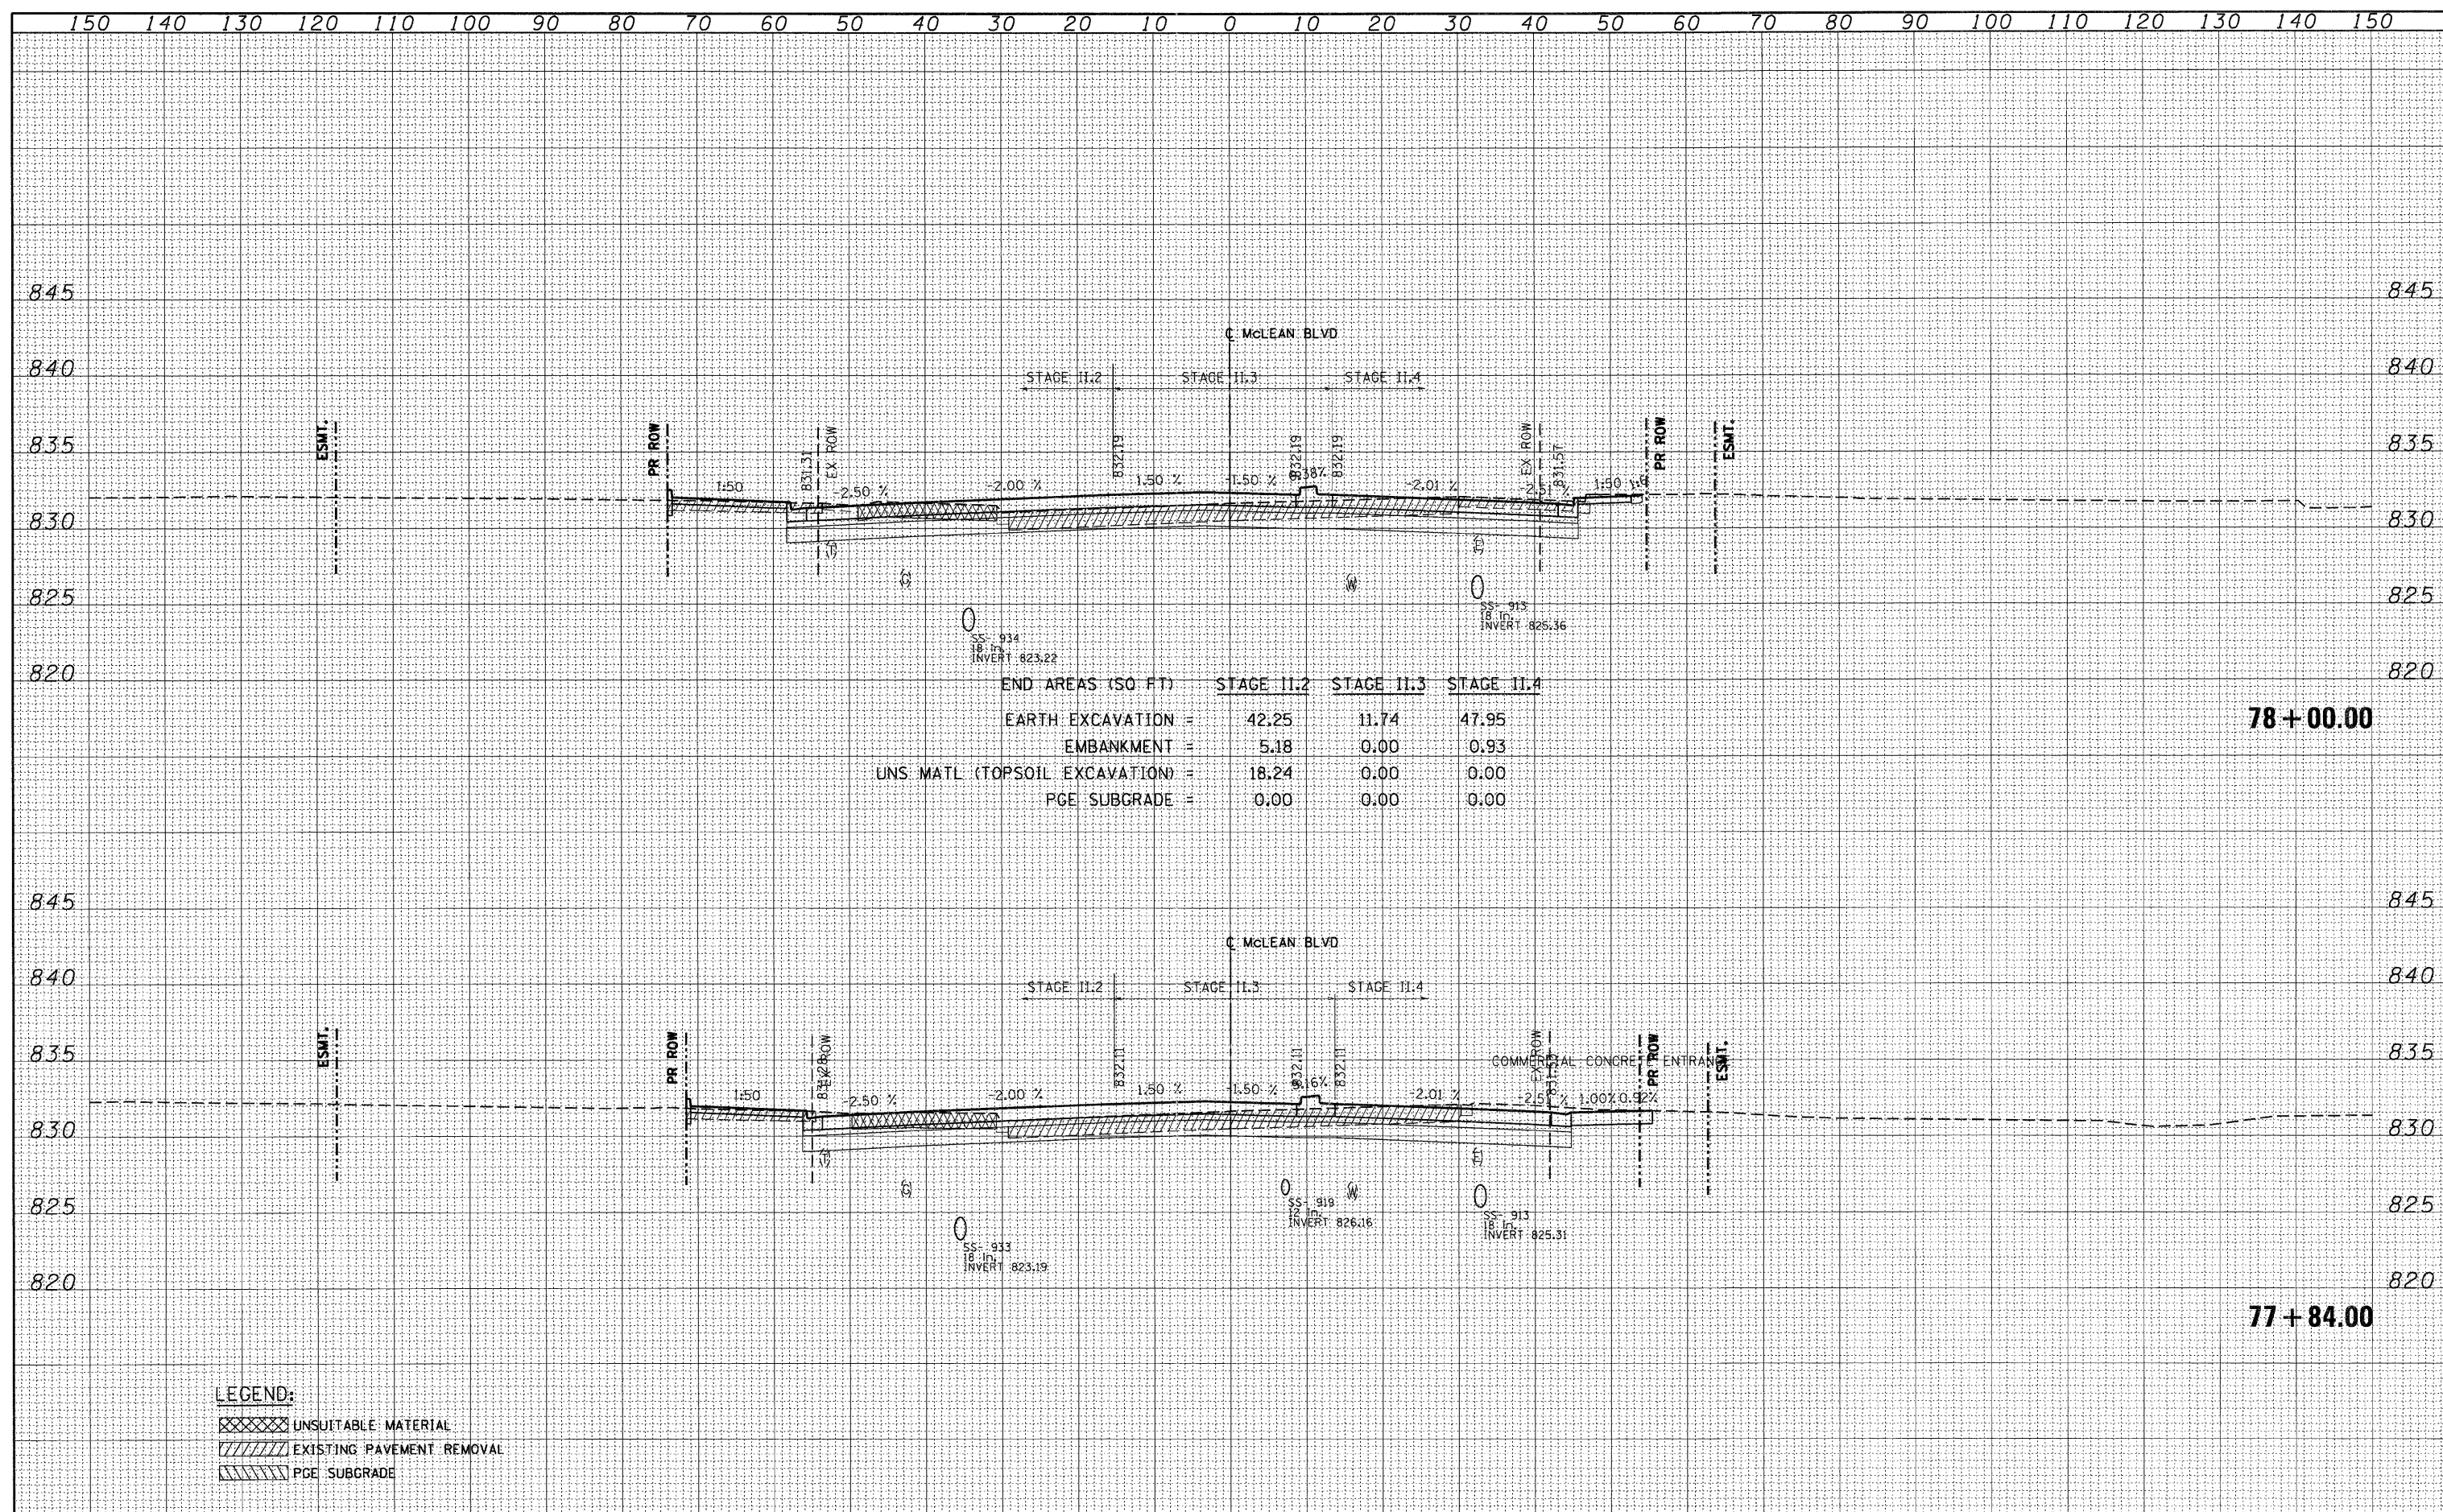

LEGEND:
 [Cross-hatched pattern] UNSUITABLE MATERIAL
 [Diagonal lines pattern] EXISTING PAVEMENT REMOVAL
 [Horizontal lines pattern] PGE SUBGRADE