



150 140 130 120 110 100 90 80 70 60 50 40 30 20 10 0 10 20 30 40 50 60 70 80 90 100 110 120 130 140 150

FINAL SURVEY	SURVEYED	BY	DATE
NOTE BOOK NO.	PLOTTED		
AREAS CHECKED	TEMPLATE		
	AREAS		
	CHECKED		

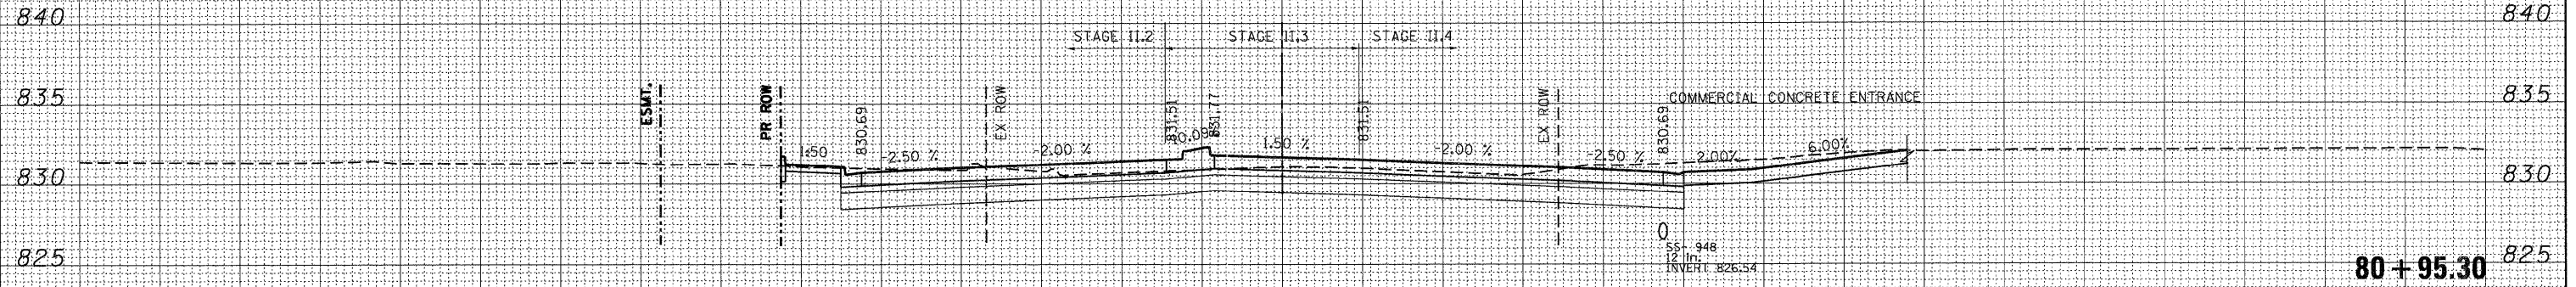

ORIGINAL SURVEY	SURVEYED	BY	DATE
NOTE BOOK NO.	PLOTTED		
AREAS CHECKED	TEMPLATE		
	AREAS		
	CHECKED		

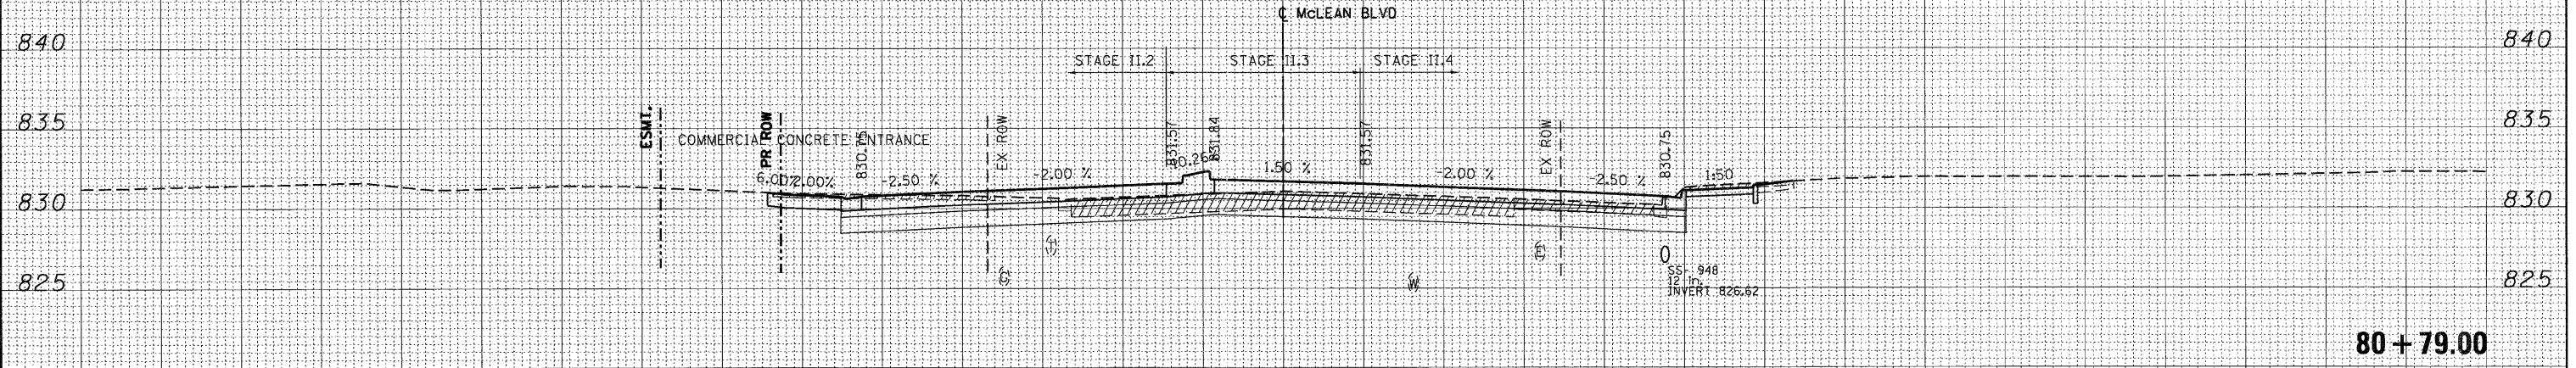

**LEGEND:**

XXXXX UNSUITABLE MATERIAL

////// EXISTING PAVEMENT REMOVAL

////// PGE SUBGRADE

150 140 130 120 110 100 90 80 70 60 50 40 30 20 10 0 10 20 30 40 50 60 70 80 90 100 110 120 130 140 150

FILE NAME =	USER NAME = #USER#	DESIGNED - MRK	REVISED -
#FILEL#		DRAWN - MRK	REVISED -
	PLOT SCALE = #SCALE#	CHECKED - DDH	REVISED -
	PLOT DATE = #DATE#	DATE - 12/16/11	REVISED -

**STATE OF ILLINOIS**  
**DEPARTMENT OF TRANSPORTATION**

**McLEAN BLVD CROSS SECTIONS**

SCALE: HORIZ. 1"=10' VERT. 1"=5'

STA. 80+79.00 TO STA. 80+95.30

F.A. RTEL	SECTION	COUNTY	TOTAL SHEETS	SHEET NO.
345	BR-R	KANE	794	769
			CONTRACT NO. 60H45	
ILLINOIS FED. AID PROJECT				