


BY: _____ DATE: _____
 SURVEYED _____
 PLOTTED _____
 TEMPLATE _____
 NOTE BOOK _____
 AREAS CHECKED _____
 NO. _____

BY: _____ DATE: _____
 SURVEYED _____
 PLOTTED _____
 TEMPLATE _____
 NOTE BOOK _____
 AREAS CHECKED _____
 NO. _____

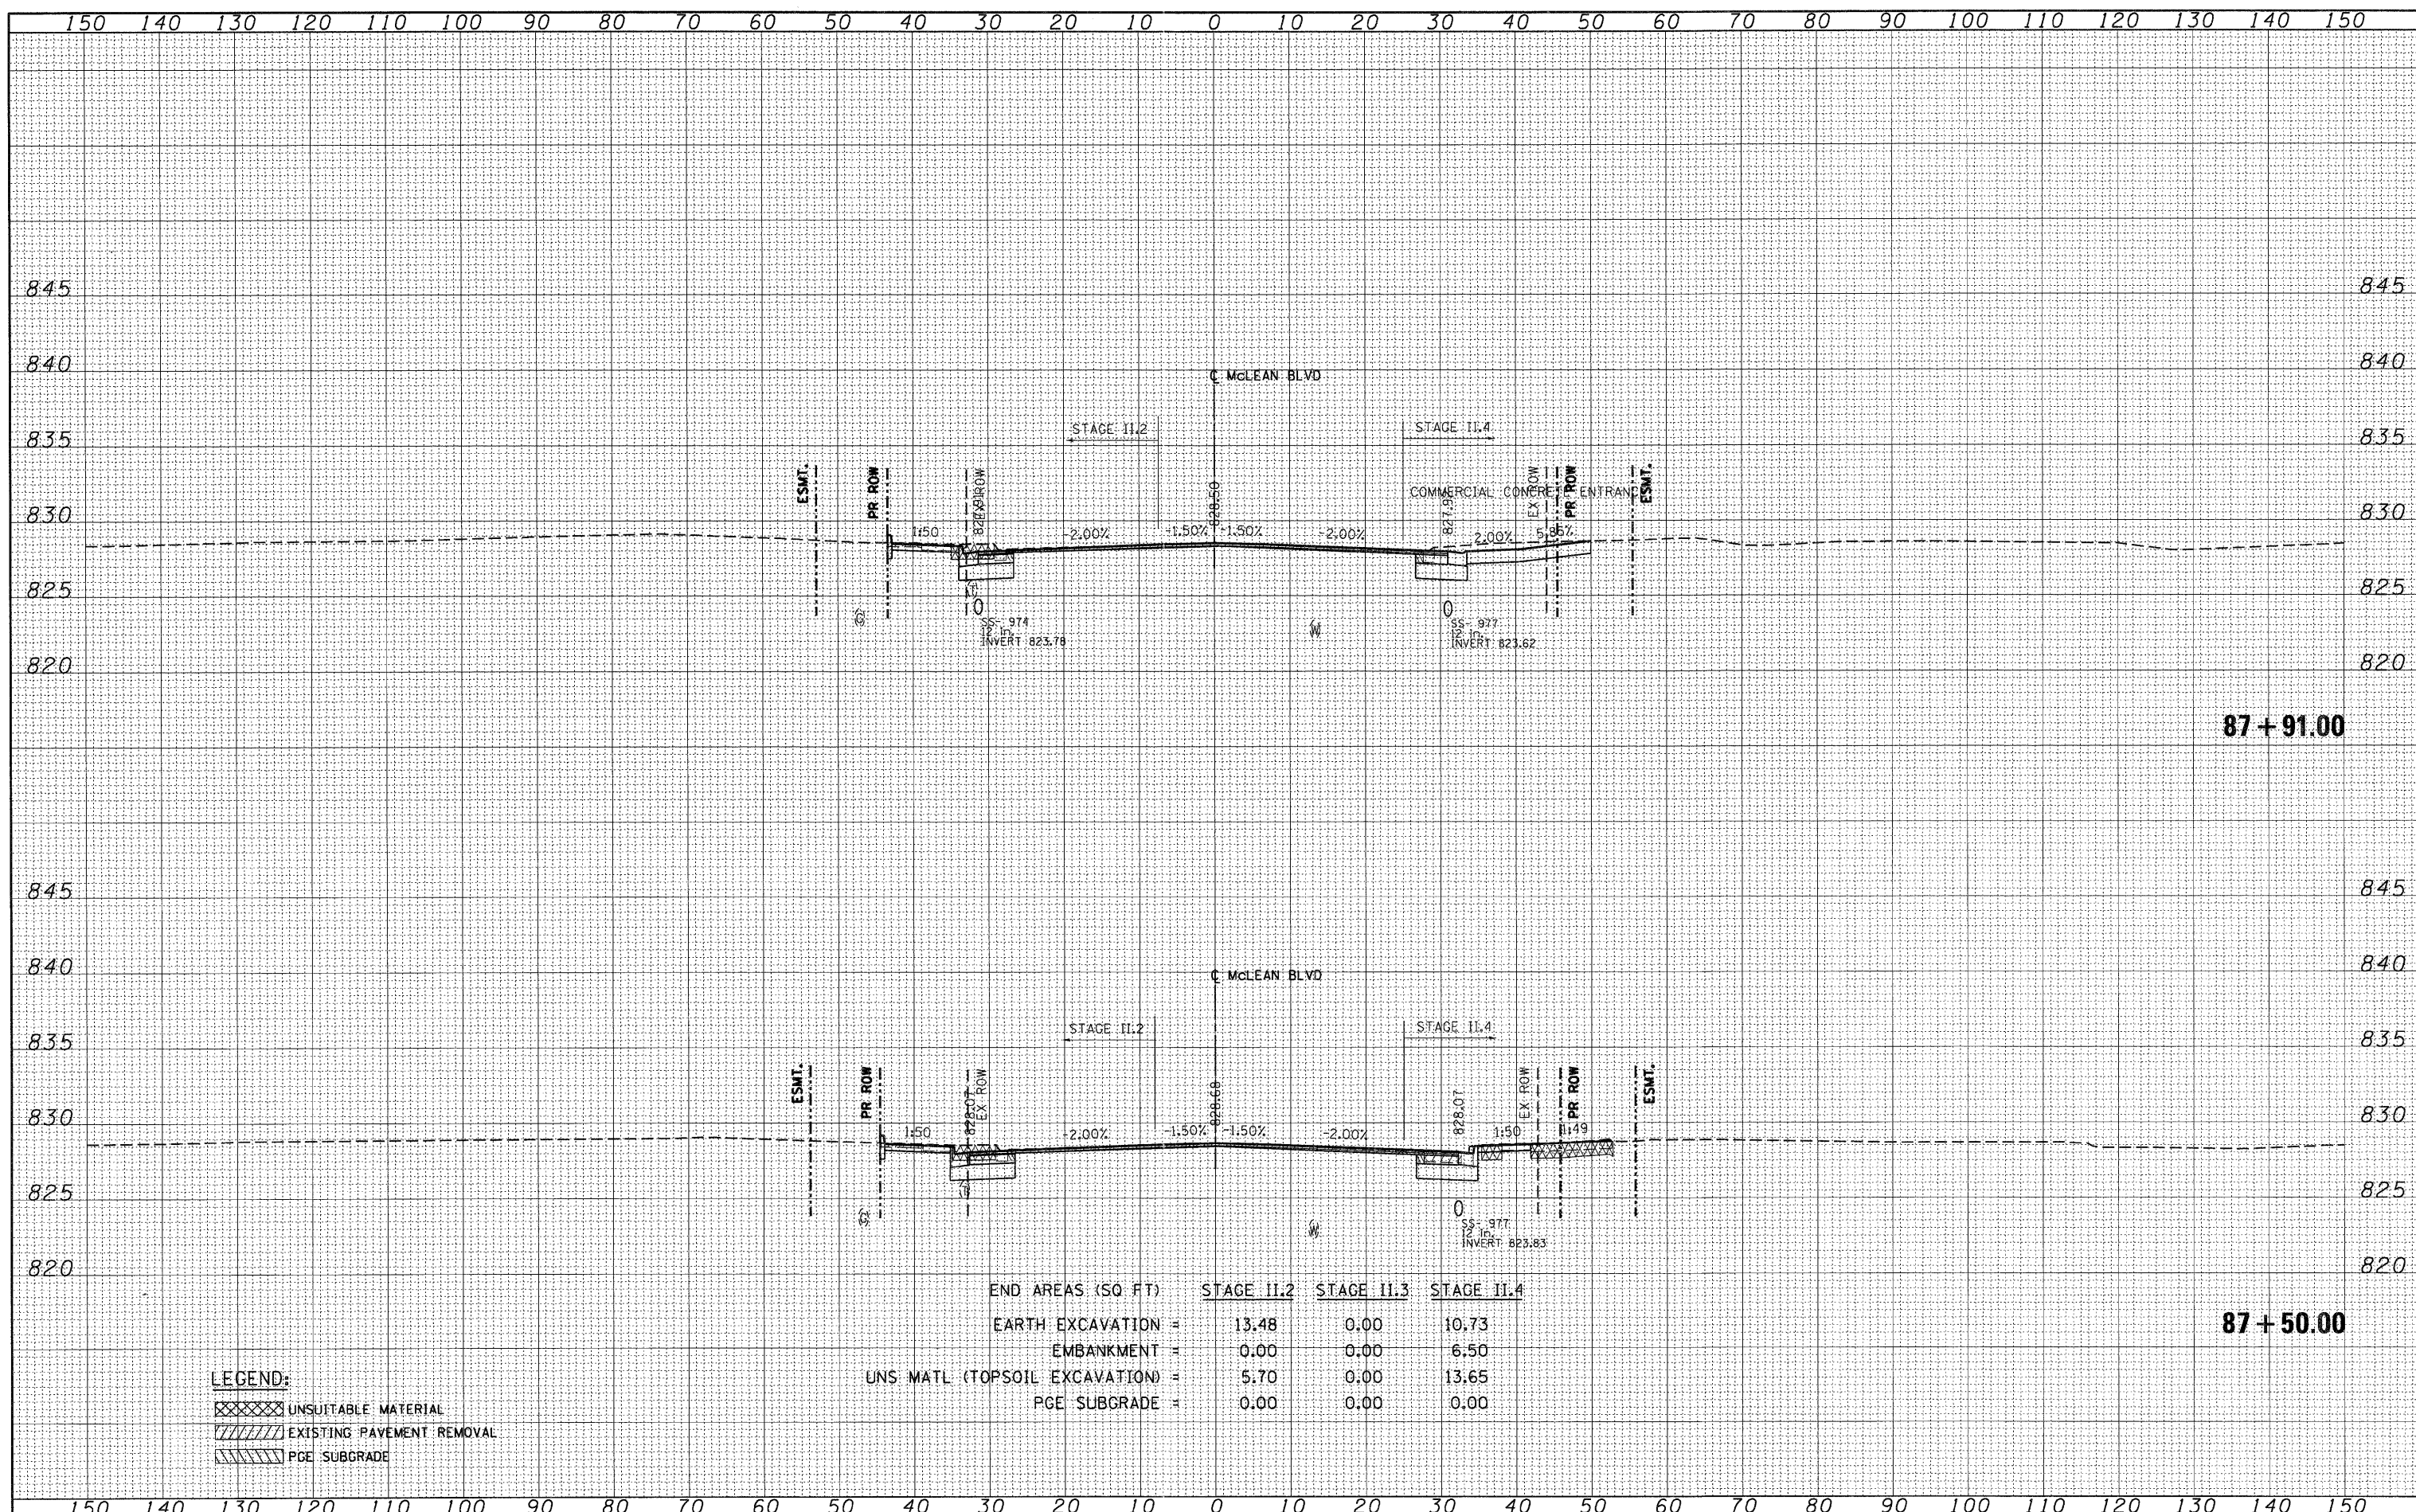

END AREAS (SQ FT)	STAGE II.2	STAGE II.3	STAGE II.4
EARTH EXCAVATION =	13.48	0.00	10.73
EMBANKMENT =	0.00	0.00	6.50
UNS MATL (TOPSOIL EXCAVATION) =	5.70	0.00	13.65
PGE SUBGRADE =	0.00	0.00	0.00

LEGEND:
 [Cross-hatched] UNSUITABLE MATERIAL
 [Diagonal lines] EXISTING PAVEMENT REMOVAL
 [Horizontal lines] PGE SUBGRADE