


DATE	
BY	
FINISHED SURVEY	
PLOTTED	
NOTE BOOK	
AREAS CHECKED	
NO.	

DATE	
BY	
ORIGINAL SURVEY	
PLOTTED	
NOTE BOOK	
AREAS CHECKED	
NO.	

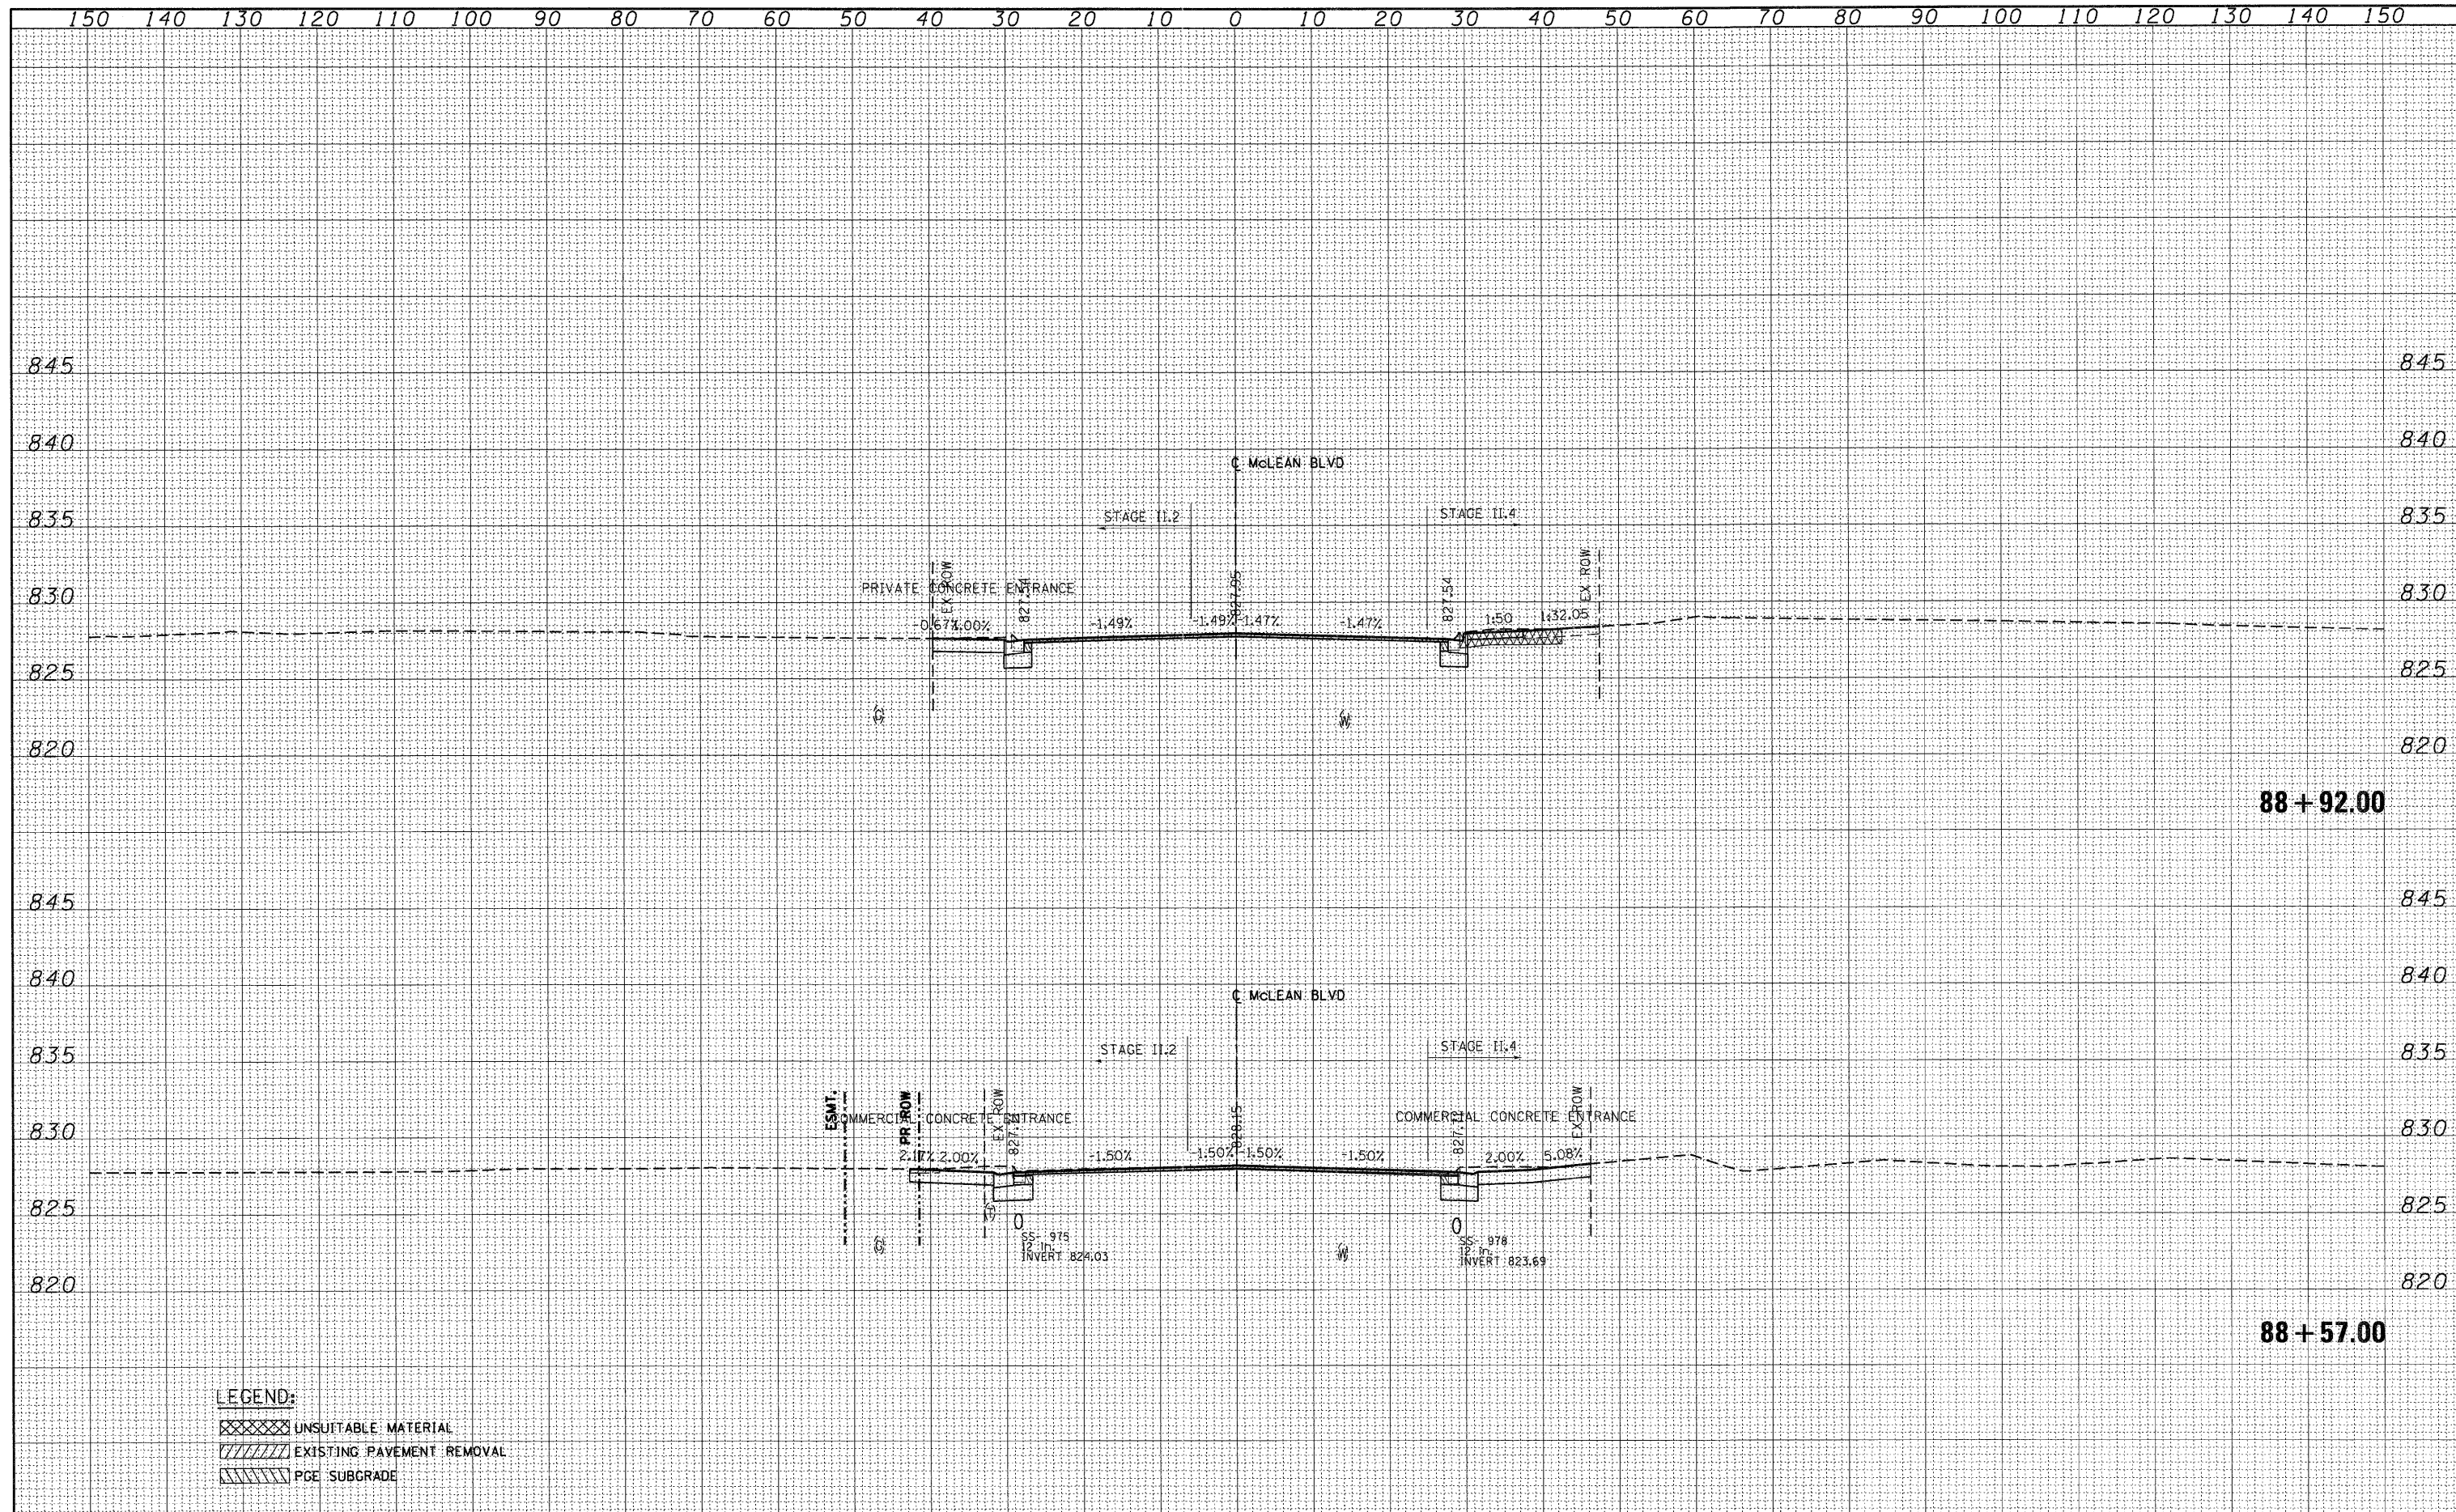

- LEGEND:**
- XXXXX UNSUITABLE MATERIAL
 - ////// EXISTING PAVEMENT REMOVAL
 - ||||| PGE SUBGRADE

FILE NAME =	USER NAME = #USER#	DESIGNED - MRK	REVISED -	STATE OF ILLINOIS DEPARTMENT OF TRANSPORTATION	McLEAN BLVD CROSS SECTIONS				F.A. RTE.	SECTION	COUNTY	TOTAL SHEETS	SHEET NO.
*FILE#		DRAWN - MRK	REVISED -		345	BR-R	KANE	794	780				
PLOT SCALE = #SCALE#		CHECKED - DDH	REVISED -		SCALE: HORIZ. 1"=10' VERT. 1"=5' STA. 88+57.00 TO STA. 88+92.00				CONTRACT NO. 60H45				
PLOT DATE = #DATE#		DATE - 12/16/11	REVISED -		ILLINOIS FED. AID PROJECT								