


FINAL SURVEY	SURVEYED	BY	DATE
NOTE BOOK	PLOTTED		
AREAS	TEMPLATE		
CHECKED	AREAS		
NO.	CHECKED		

ORIGINAL SURVEY	SURVEYED	BY	DATE
NOTE BOOK	PLOTTED		
AREAS	TEMPLATE		
CHECKED	AREAS		
NO.	CHECKED		

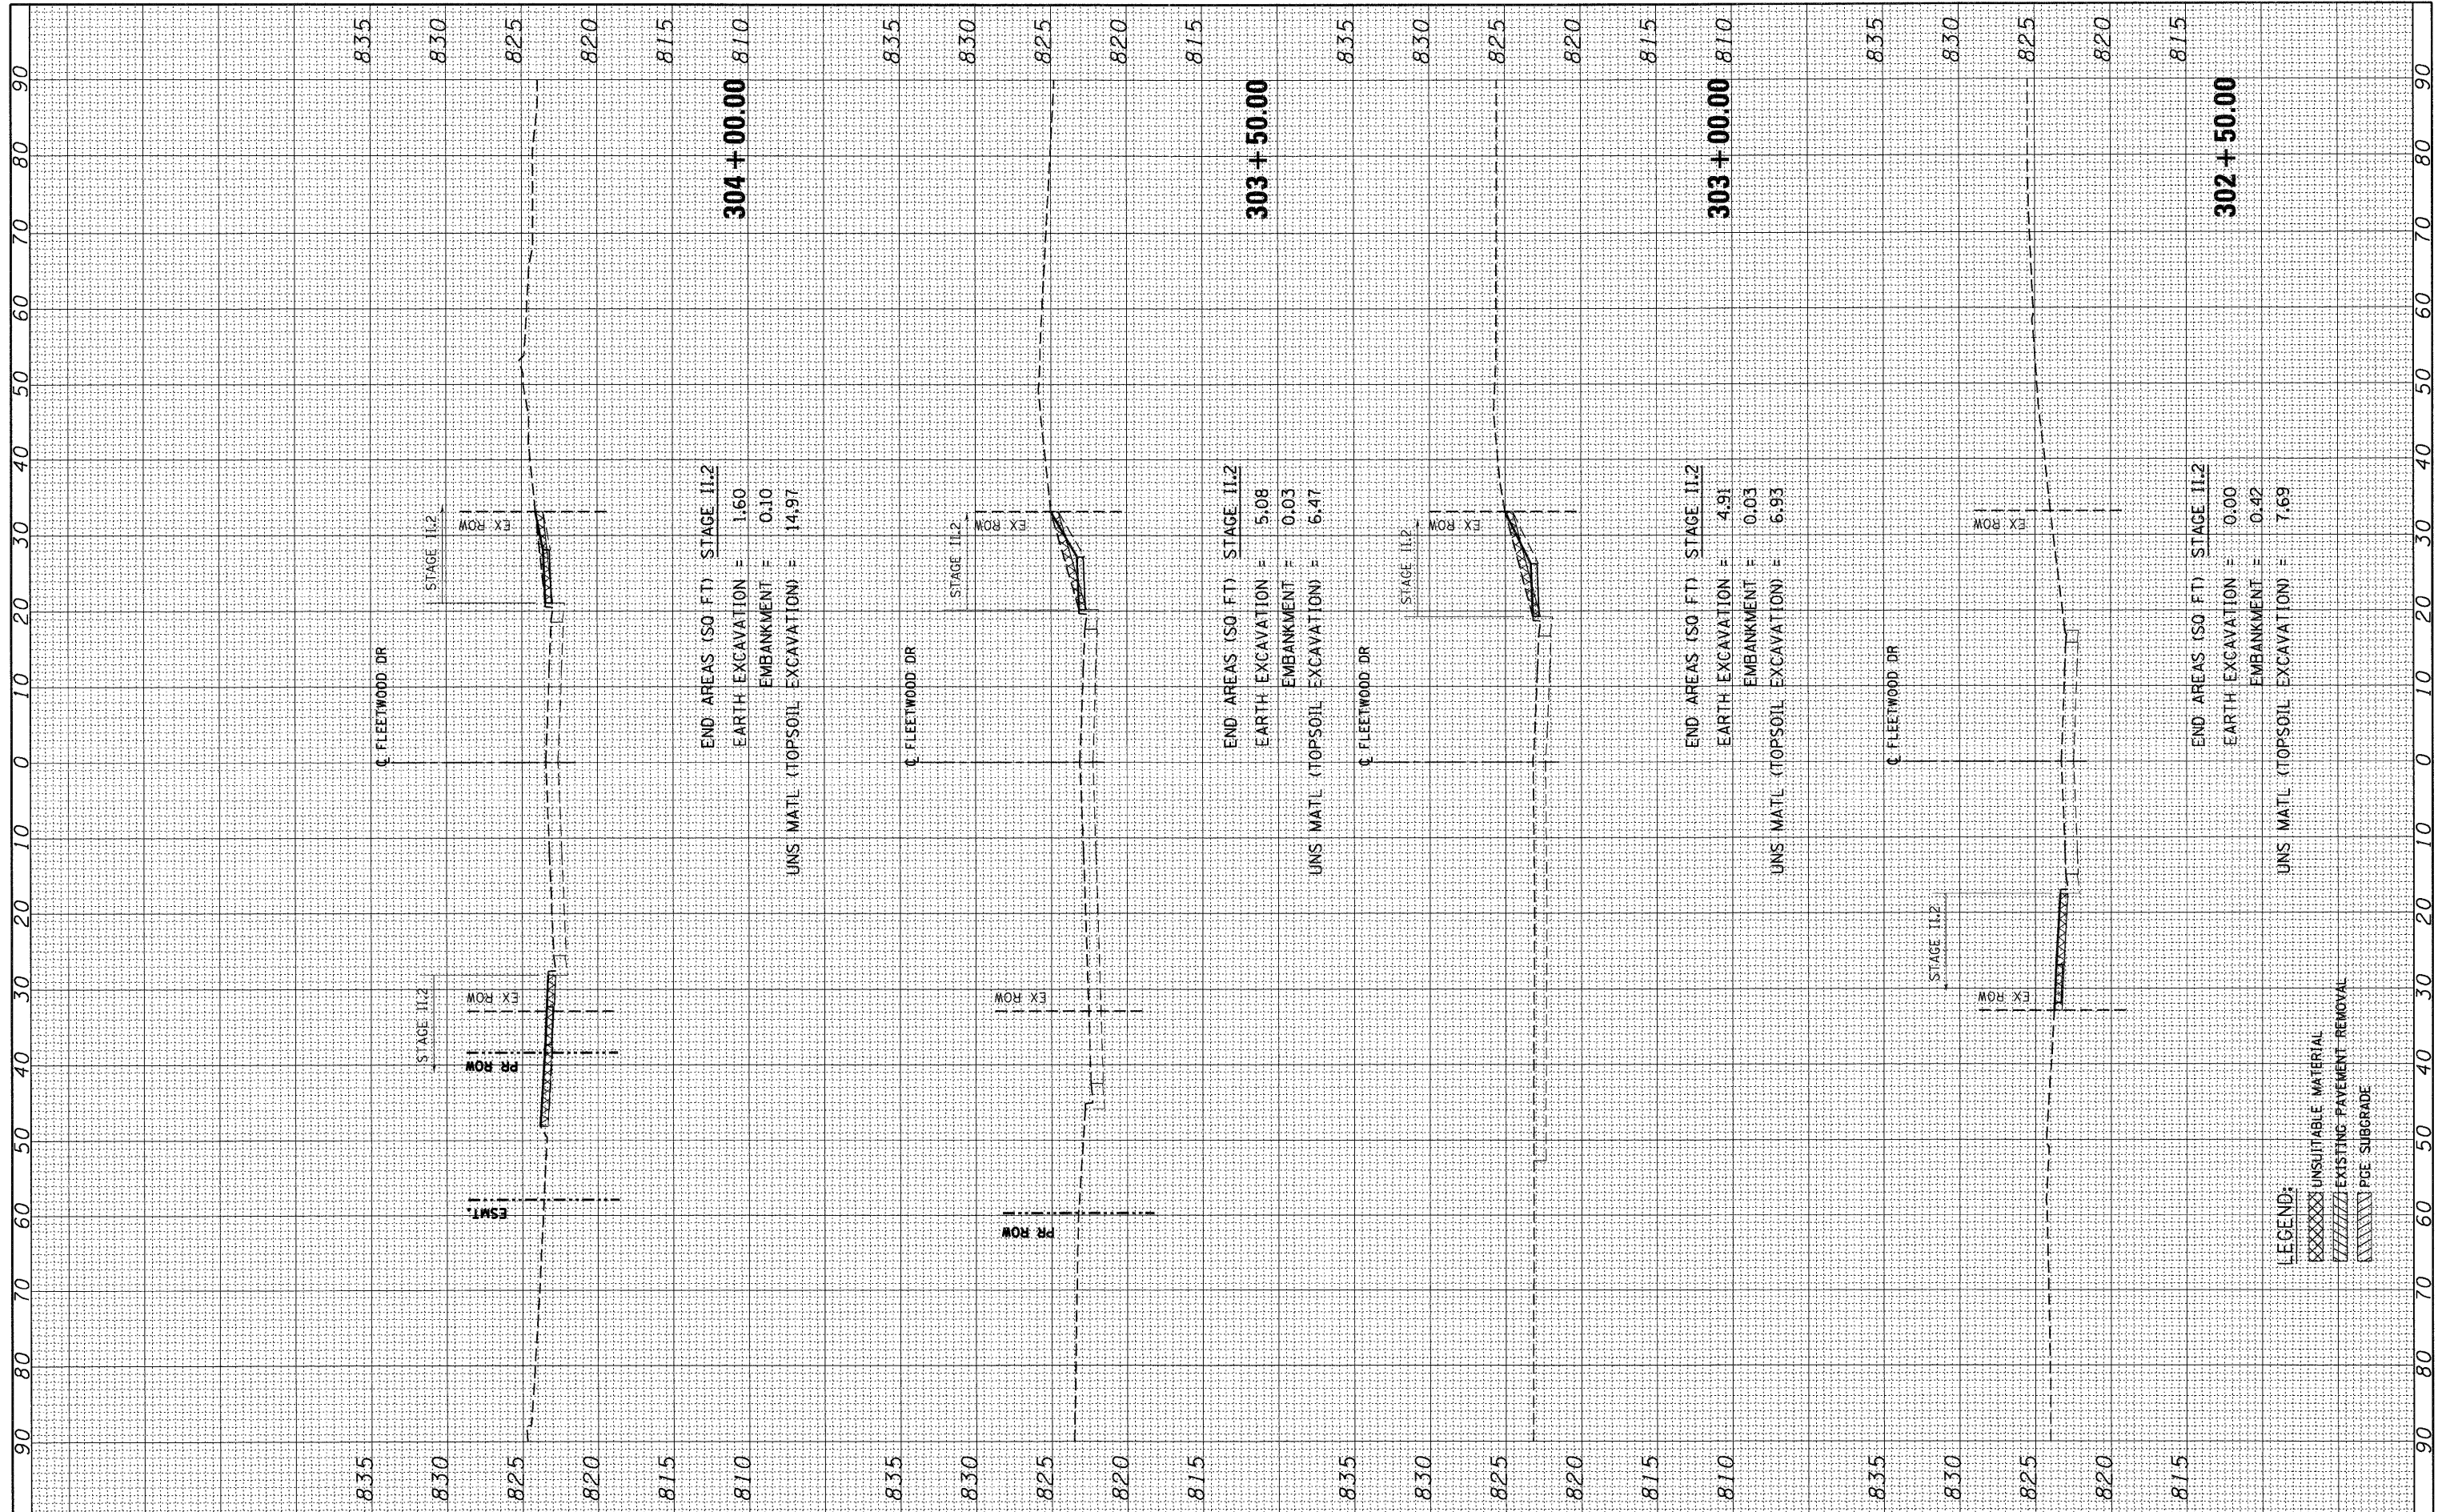

END AREAS (50 FT) STAGE II.2
 EARTH EXCAVATION = 1.60
 EMBANKMENT = 0.10
 UNS MATL (TOPSOIL EXCAVATION) = 14.97

END AREAS (50 FT) STAGE II.2
 EARTH EXCAVATION = 5.08
 EMBANKMENT = 0.03
 UNS MATL (TOPSOIL EXCAVATION) = 6.47

END AREAS (50 FT) STAGE II.2
 EARTH EXCAVATION = 4.91
 EMBANKMENT = 0.03
 UNS MATL (TOPSOIL EXCAVATION) = 6.93

END AREAS (50 FT) STAGE II.2
 EARTH EXCAVATION = 0.00
 EMBANKMENT = 0.42
 UNS MATL (TOPSOIL EXCAVATION) = 7.69

LEGEND:
 [Symbol] UNSUITABLE MATERIAL
 [Symbol] EXISTING PAVEMENT REMOVAL
 [Symbol] PCE SUBGRADE