


FINAL SURVEY	SURVEYED	BY	DATE
NOTE BOOK	PLOTTED		
NO.	TEMPLATE		
	AREAS		
	CHECKED		

ORIGINAL SURVEY	SURVEYED	BY	DATE
NOTE BOOK	PLOTTED		
NO.	TEMPLATE		
	AREAS		
	CHECKED		

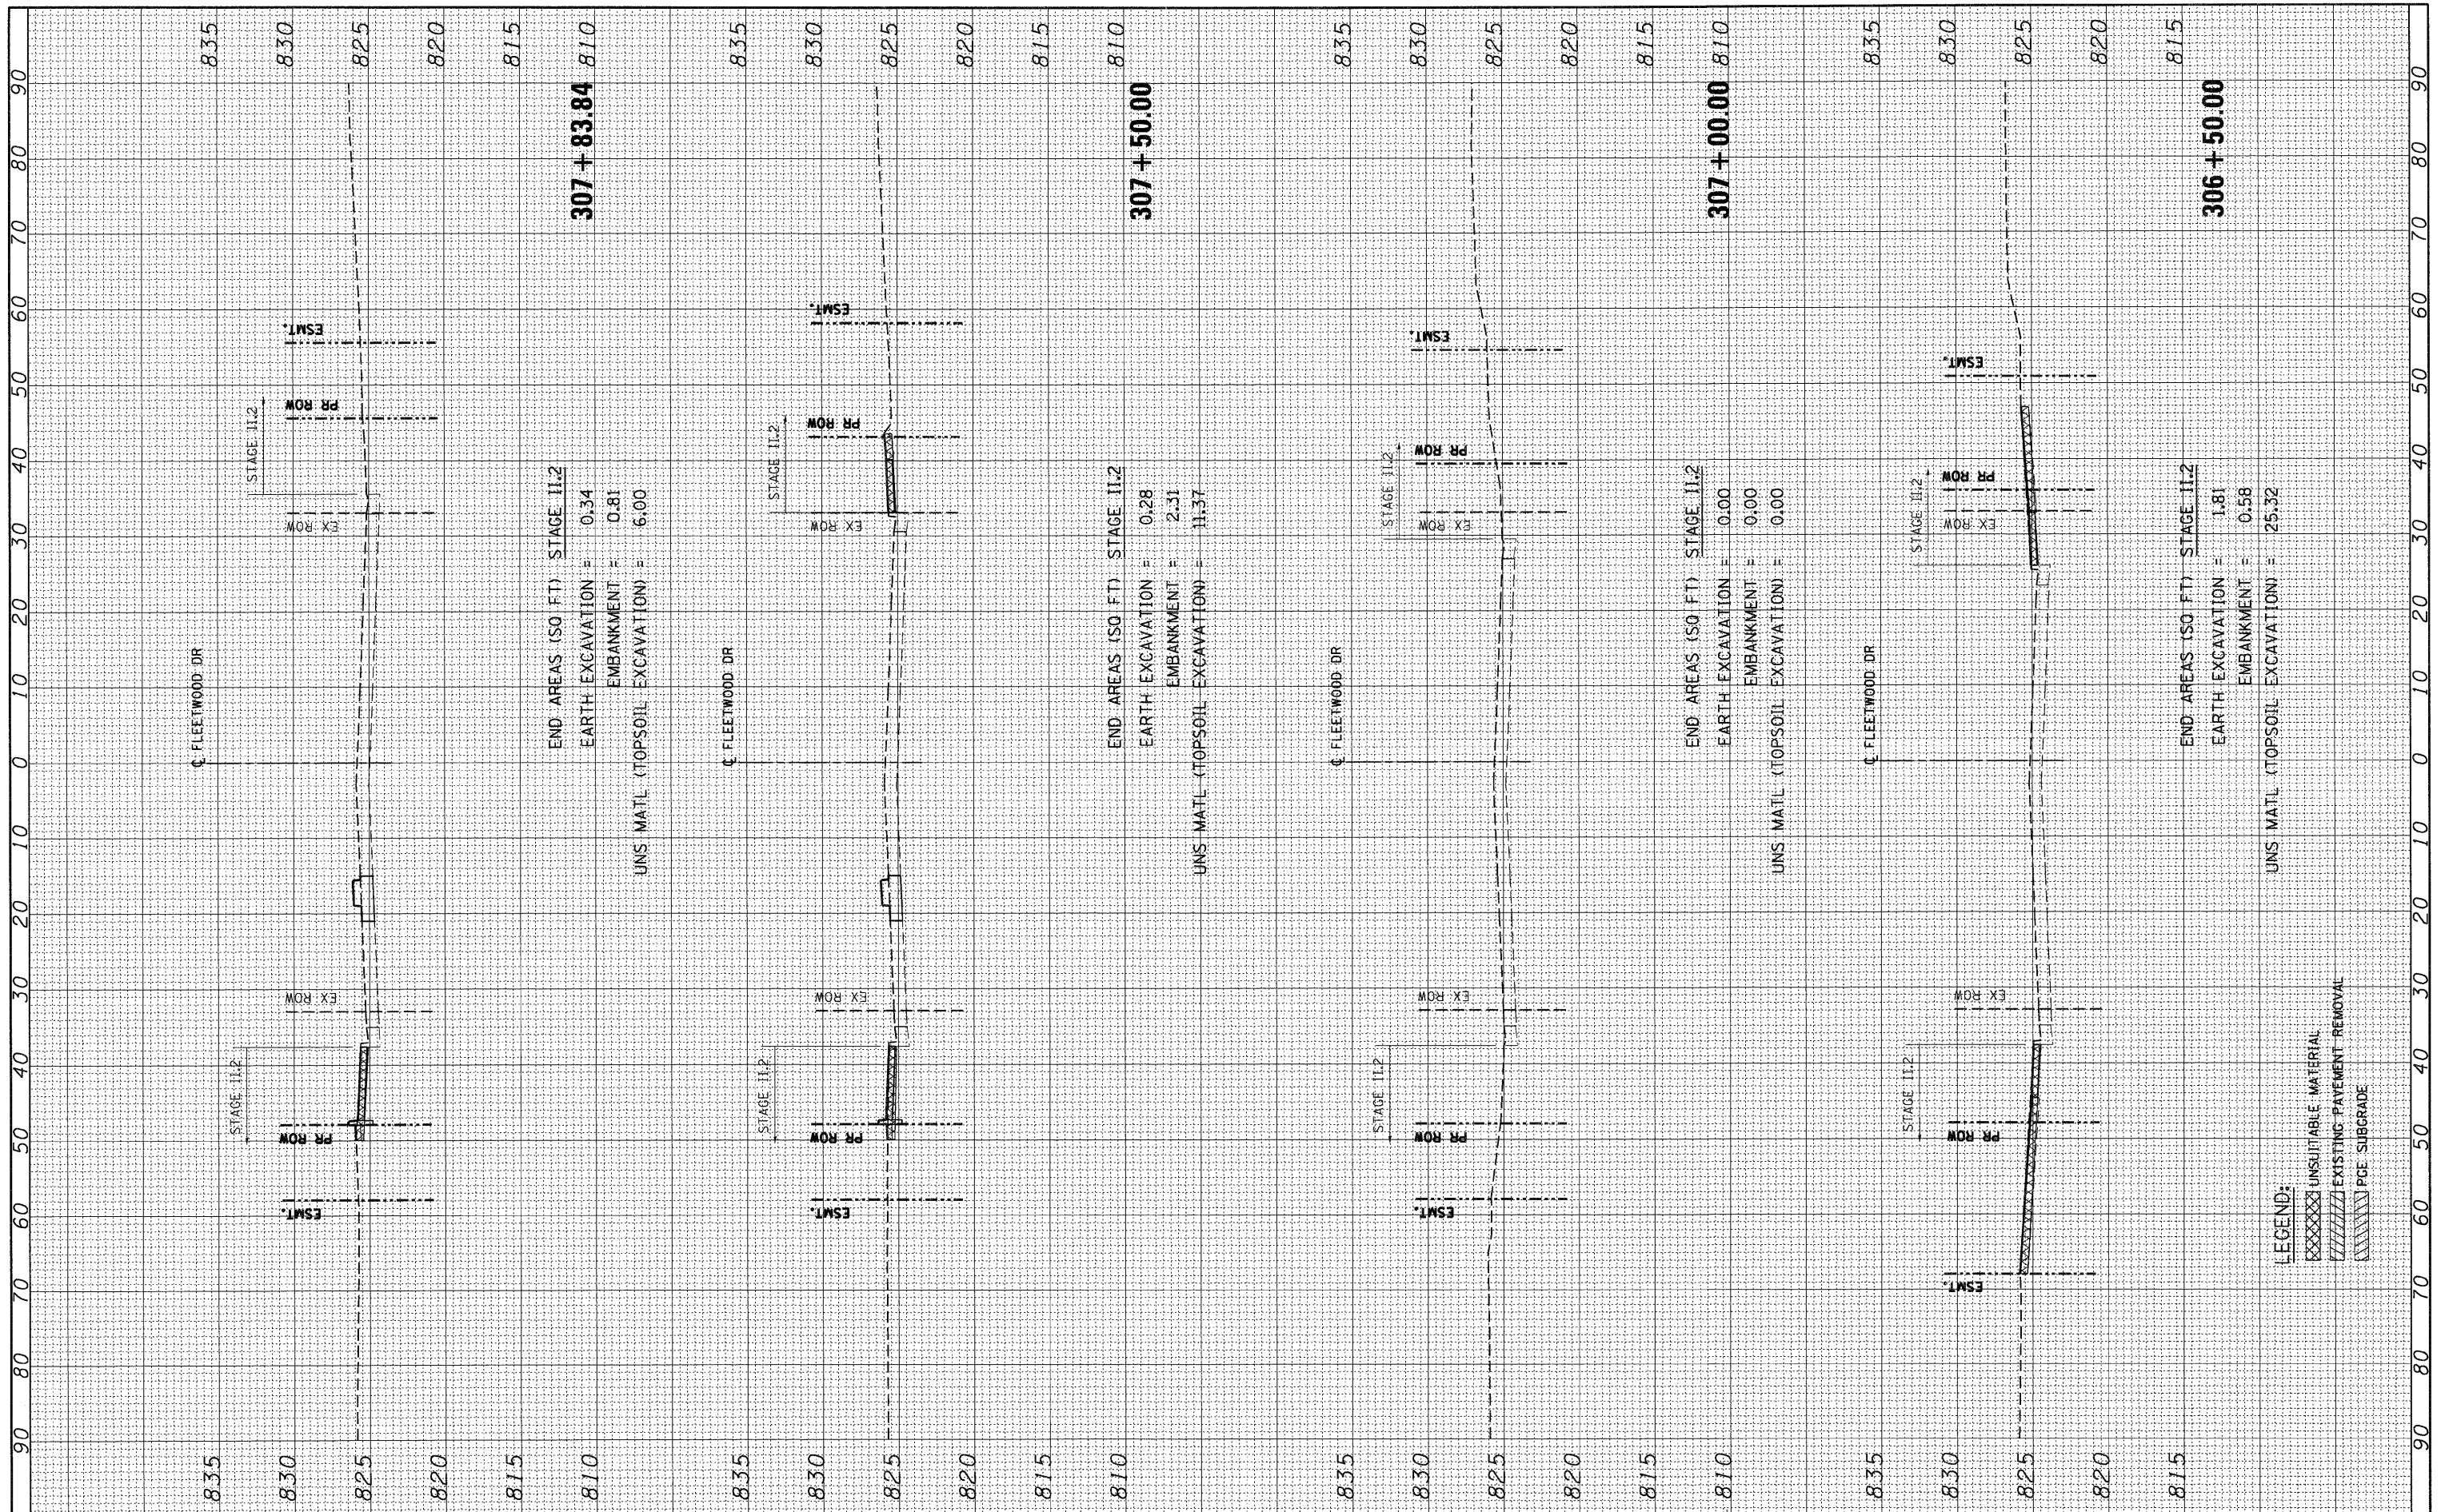

LEGEND:

[Cross-hatched pattern]	UNSUITABLE MATERIAL
[Diagonal lines pattern]	EXISTING PAVEMENT REMOVAL
[Wavy lines pattern]	PCE SUBGRADE

FILE NAME =	USER NAME = #USER#	DESIGNED - MRK	REVISED -
%FILE#		DRAWN - MRK	REVISED -
		CHECKED - DDH	REVISED -
		DATE - 12/16/11	REVISED -

**STATE OF ILLINOIS
DEPARTMENT OF TRANSPORTATION**

FLEETWOOD DR CROSS SECTIONS

SCALE: HORIZ. 1"=10' VERT. 1"=5' STA. 306+50.00 TO STA. 307+83.84

F.A. RTE.	SECTION	COUNTY	TOTAL SHEETS	SHEET NO.
345	8R-R	KANE	794	785
CONTRACT NO. 60H45			ILLINOIS FED. AID PROJECT	