


FINAL SURVEY	SURVEYED	BY	DATE
NOTE BOOK NO.	PLOTTED		
	TEMPLATE		
	AREAS CHECKED		

ORIGINAL SURVEY	SURVEYED	BY	DATE
NOTE BOOK NO.	PLOTTED		
	TEMPLATE		
	AREAS CHECKED		

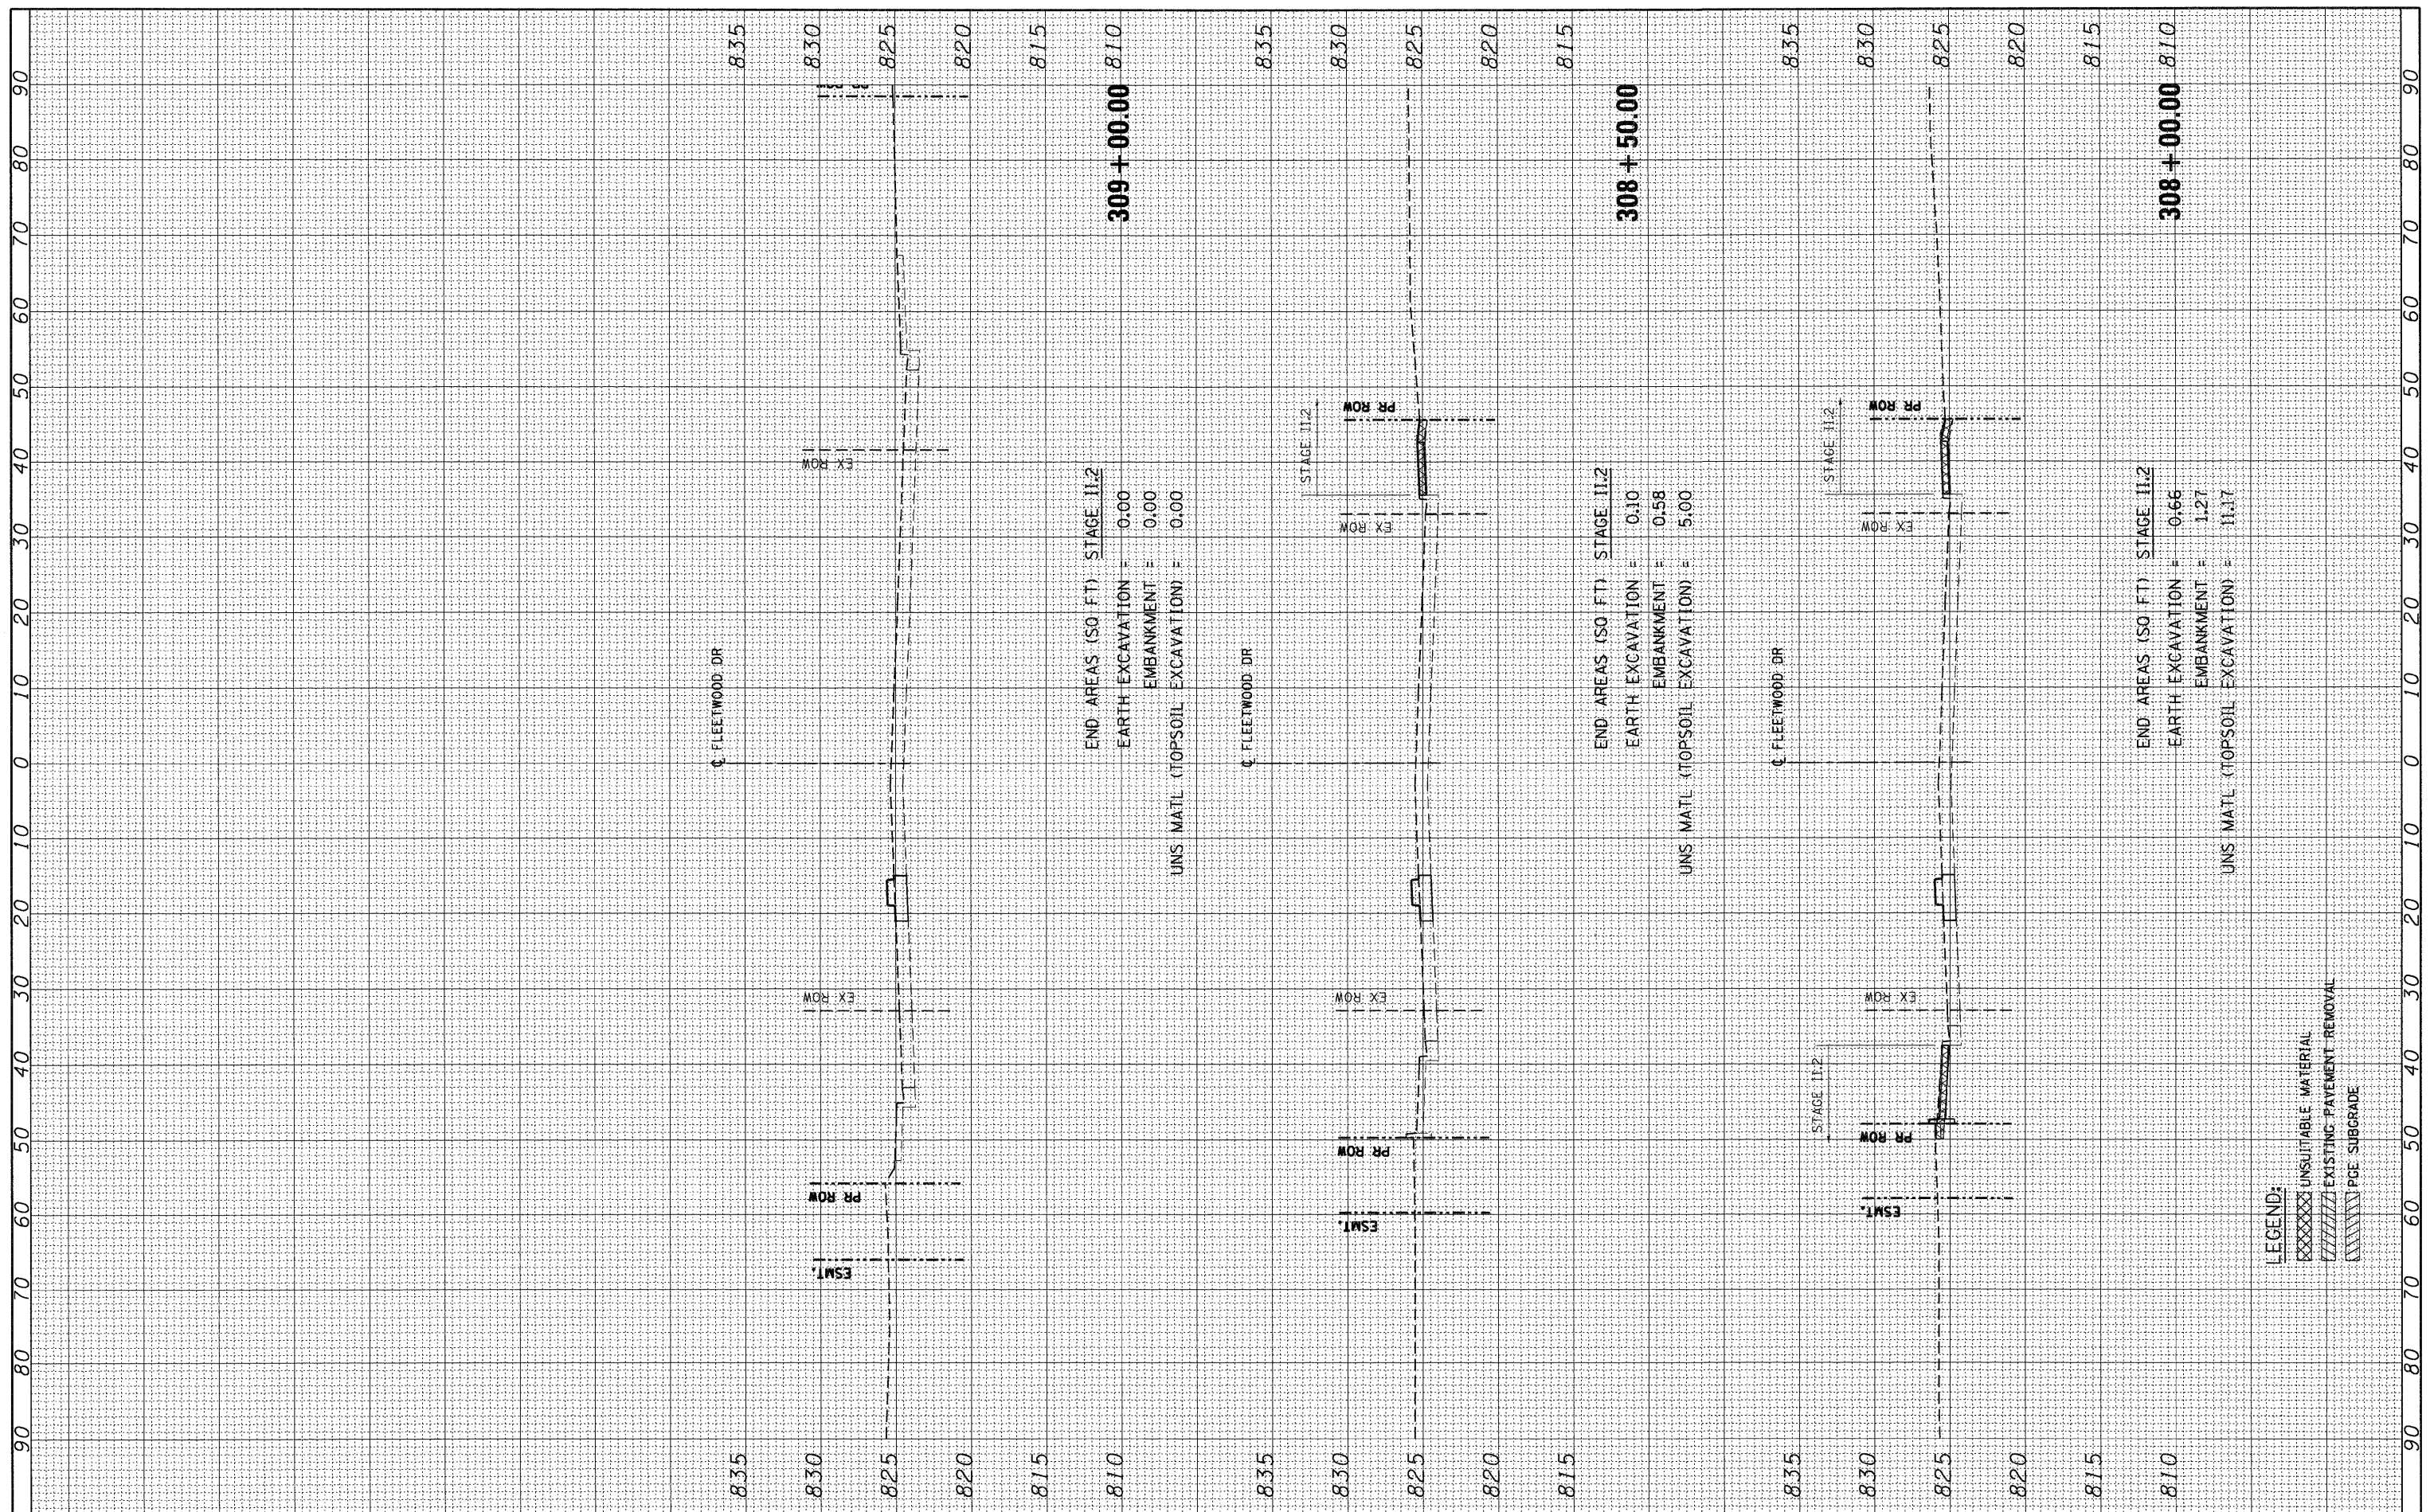

LEGEND:

XXXXXX	UNSUITABLE MATERIAL
	EXISTING PAVEMENT REMOVAL
	PCE SUBGRADE

FILE NAME =	USER NAME = #USER#
#FILEL#	

PLOT SCALE = #SCALE#	DESIGNED - MRK	REVISED -
PLOT DATE = #DATE#	DRAWN - MRK	REVISED -
	CHECKED - DDH	REVISED -
	DATE - 12/16/11	REVISED -

DESIGNED - MRK	REVISED -
DRAWN - MRK	REVISED -
CHECKED - DDH	REVISED -
DATE - 12/16/11	REVISED -

**STATE OF ILLINOIS
DEPARTMENT OF TRANSPORTATION**

FLEETWOOD DR CROSS SECTIONS
SCALE: HORIZ. 1"=10' VERT. 1"=5'
STA. 308+00.00 TO STA. 309+00.00

F.A. RTE. 345	SECTION 8R-R	COUNTY KANE	TOTAL SHEETS 794	SHEET NO. 786
ILLINOIS FED. AID PROJECT			CONTRACT NO. 60H45	