


| | | | |
|--------------|----------|----|------|
| FINAL SURVEY | SURVEYED | BY | DATE |
| NOTE BOOK | PLOTTED | | |
| NO. | TEMPLATE | | |
| | AREAS | | |
| | CHECKED | | |

| | | | |
|-----------------|----------|----|------|
| ORIGINAL SURVEY | SURVEYED | BY | DATE |
| NOTE BOOK | PLOTTED | | |
| NO. | TEMPLATE | | |
| | AREAS | | |
| | CHECKED | | |

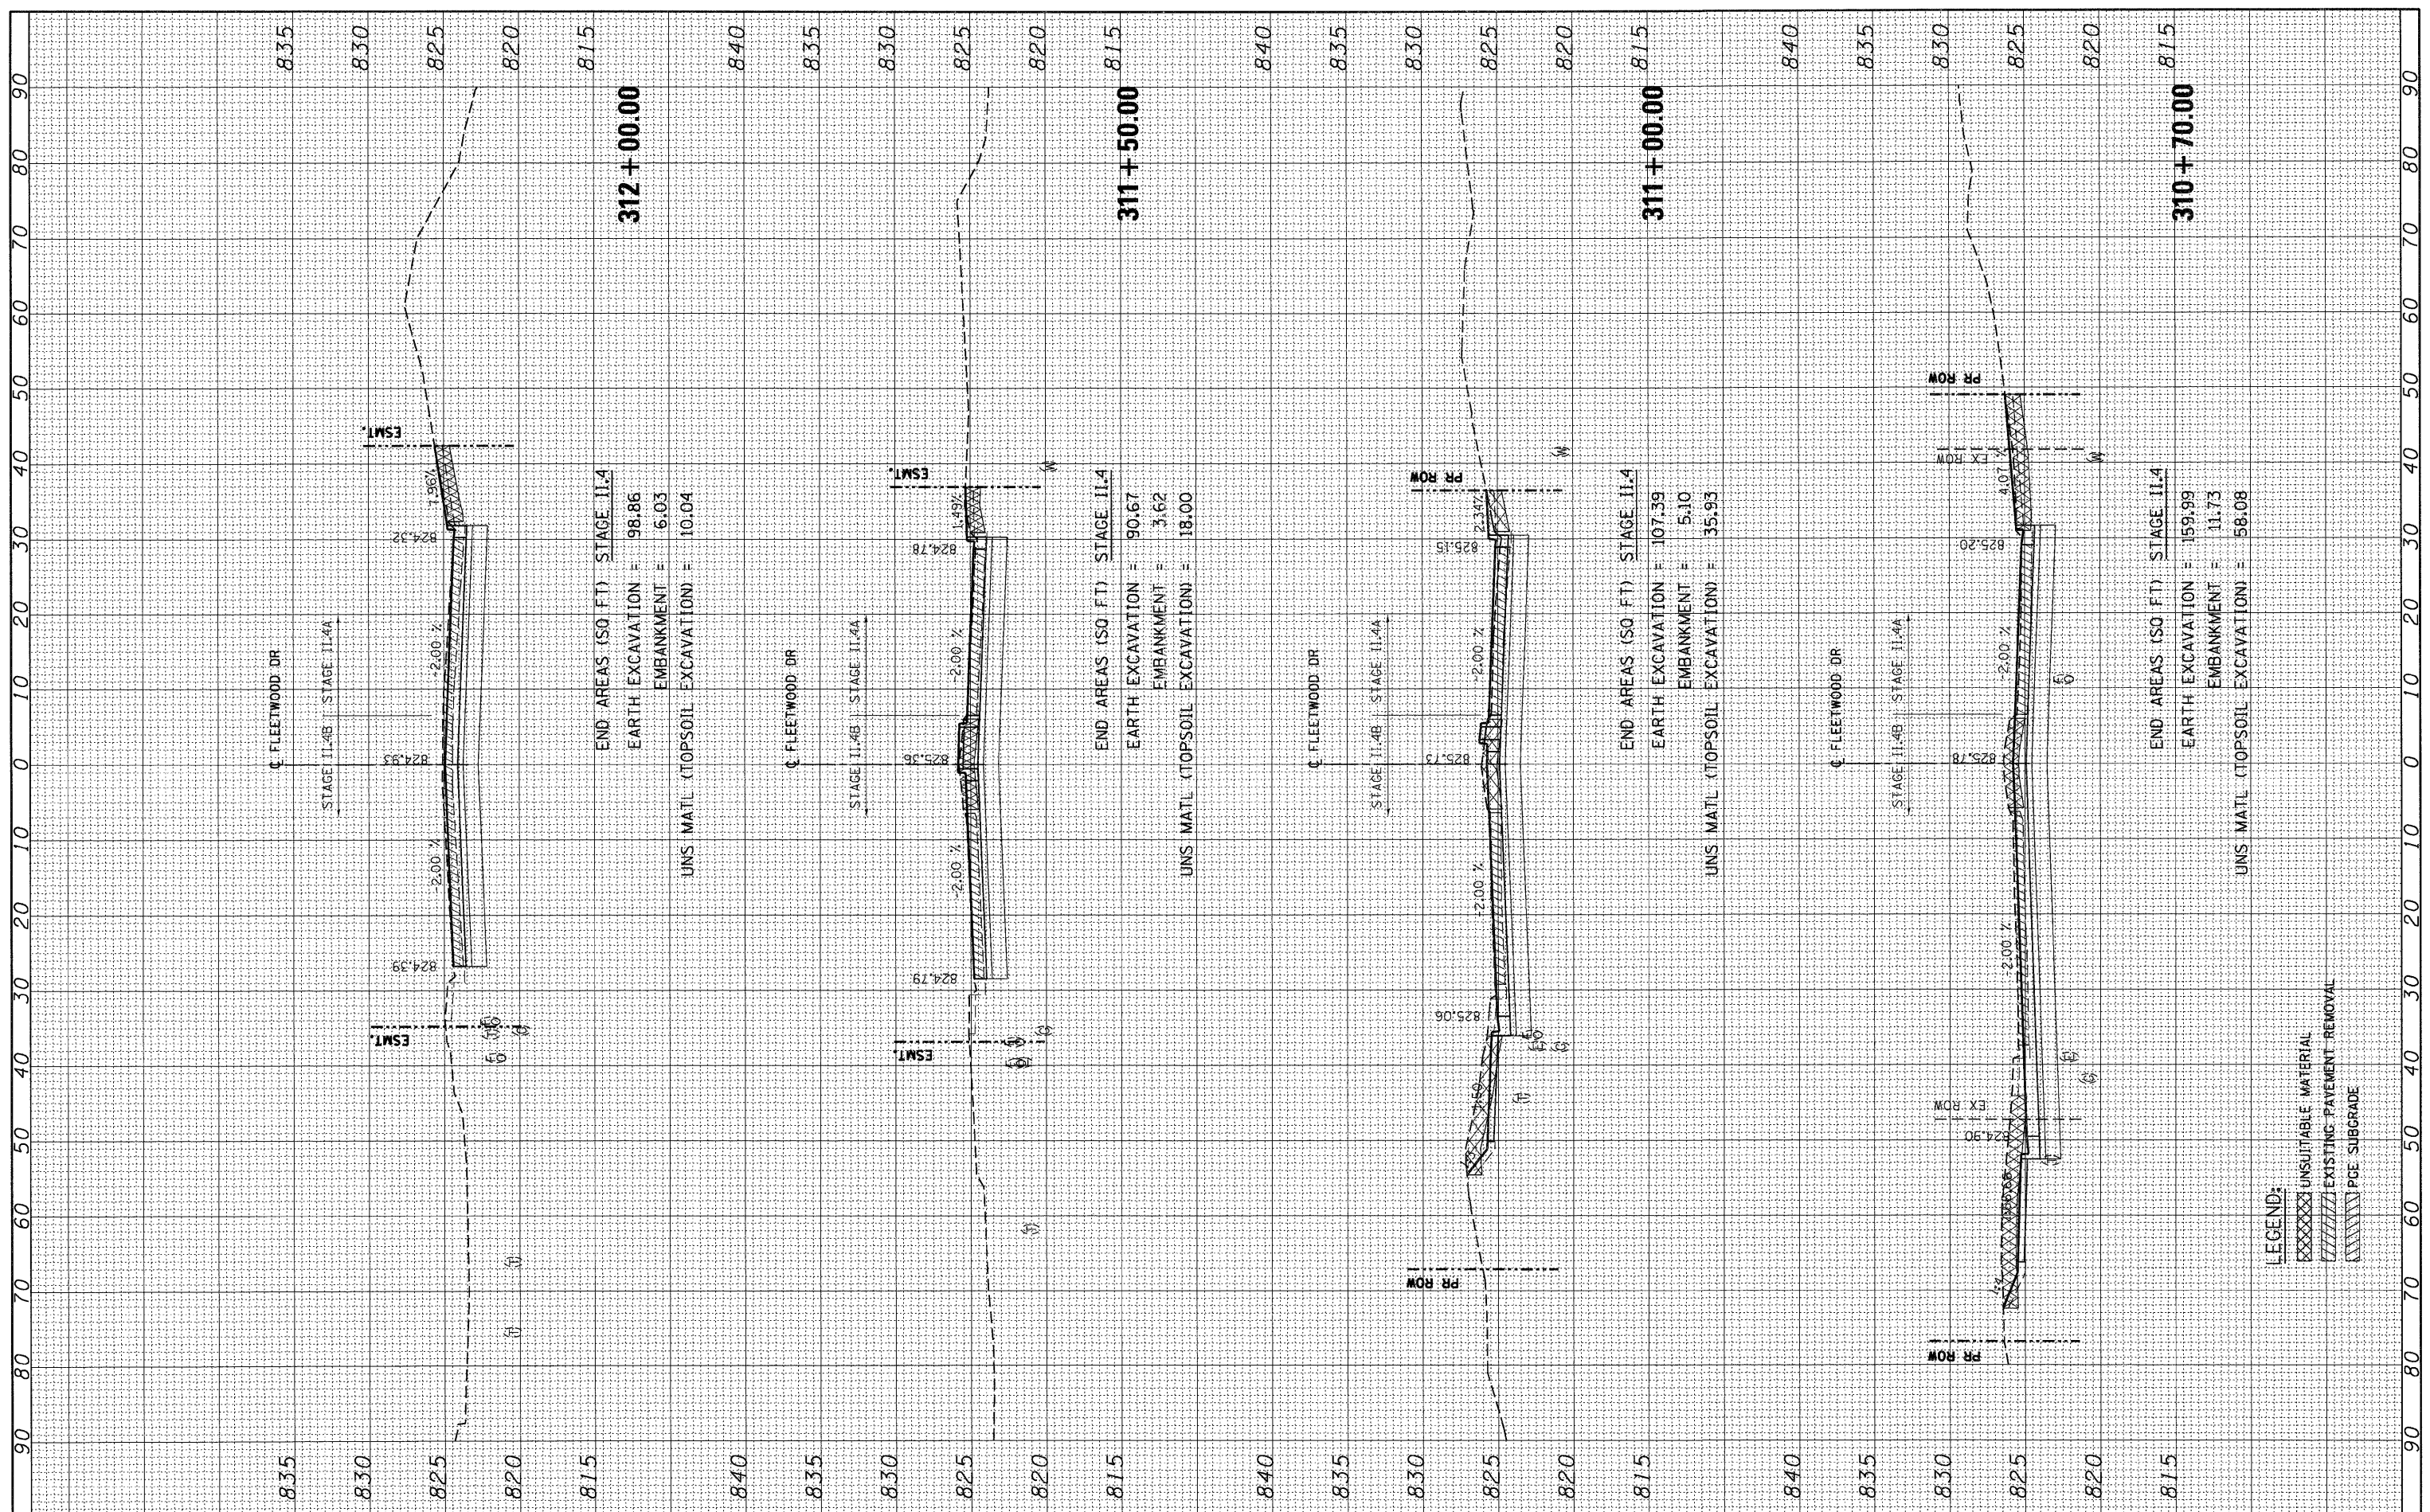

LEGEND:

| | |
|--|---------------------------|
| | UNSUITABLE MATERIAL |
| | EXISTING PAVEMENT REMOVAL |
| | PCE SUBGRADE |

| | | | |
|-------------|--------------------|-----------------|---------|
| FILE NAME = | USER NAME = #USER# | DESIGNED - MRK | REVISED |
| #FILE# | | DRAWN - MRK | REVISED |
| | | CHECKED - DDH | REVISED |
| | | DATE - 12/16/11 | REVISED |

**STATE OF ILLINOIS
DEPARTMENT OF TRANSPORTATION**

FLEETWOOD DR CROSS SECTIONS

SCALE: HORIZ. 1"=10' VERT. 1"=5' STA. 310+70.00 TO STA. 312+00.00

| | | | | |
|--------------------|---------|--------|---------------------------|-----------|
| F.A. RTE. | SECTION | COUNTY | TOTAL SHEETS | SHEET NO. |
| 345 | 8R-R | KANE | 794 | 787 |
| CONTRACT NO. 60H45 | | | ILLINOIS FED. AID PROJECT | |