



SEE DRAWING MOT-10  
MATCH LINE STA. 1104+00.00

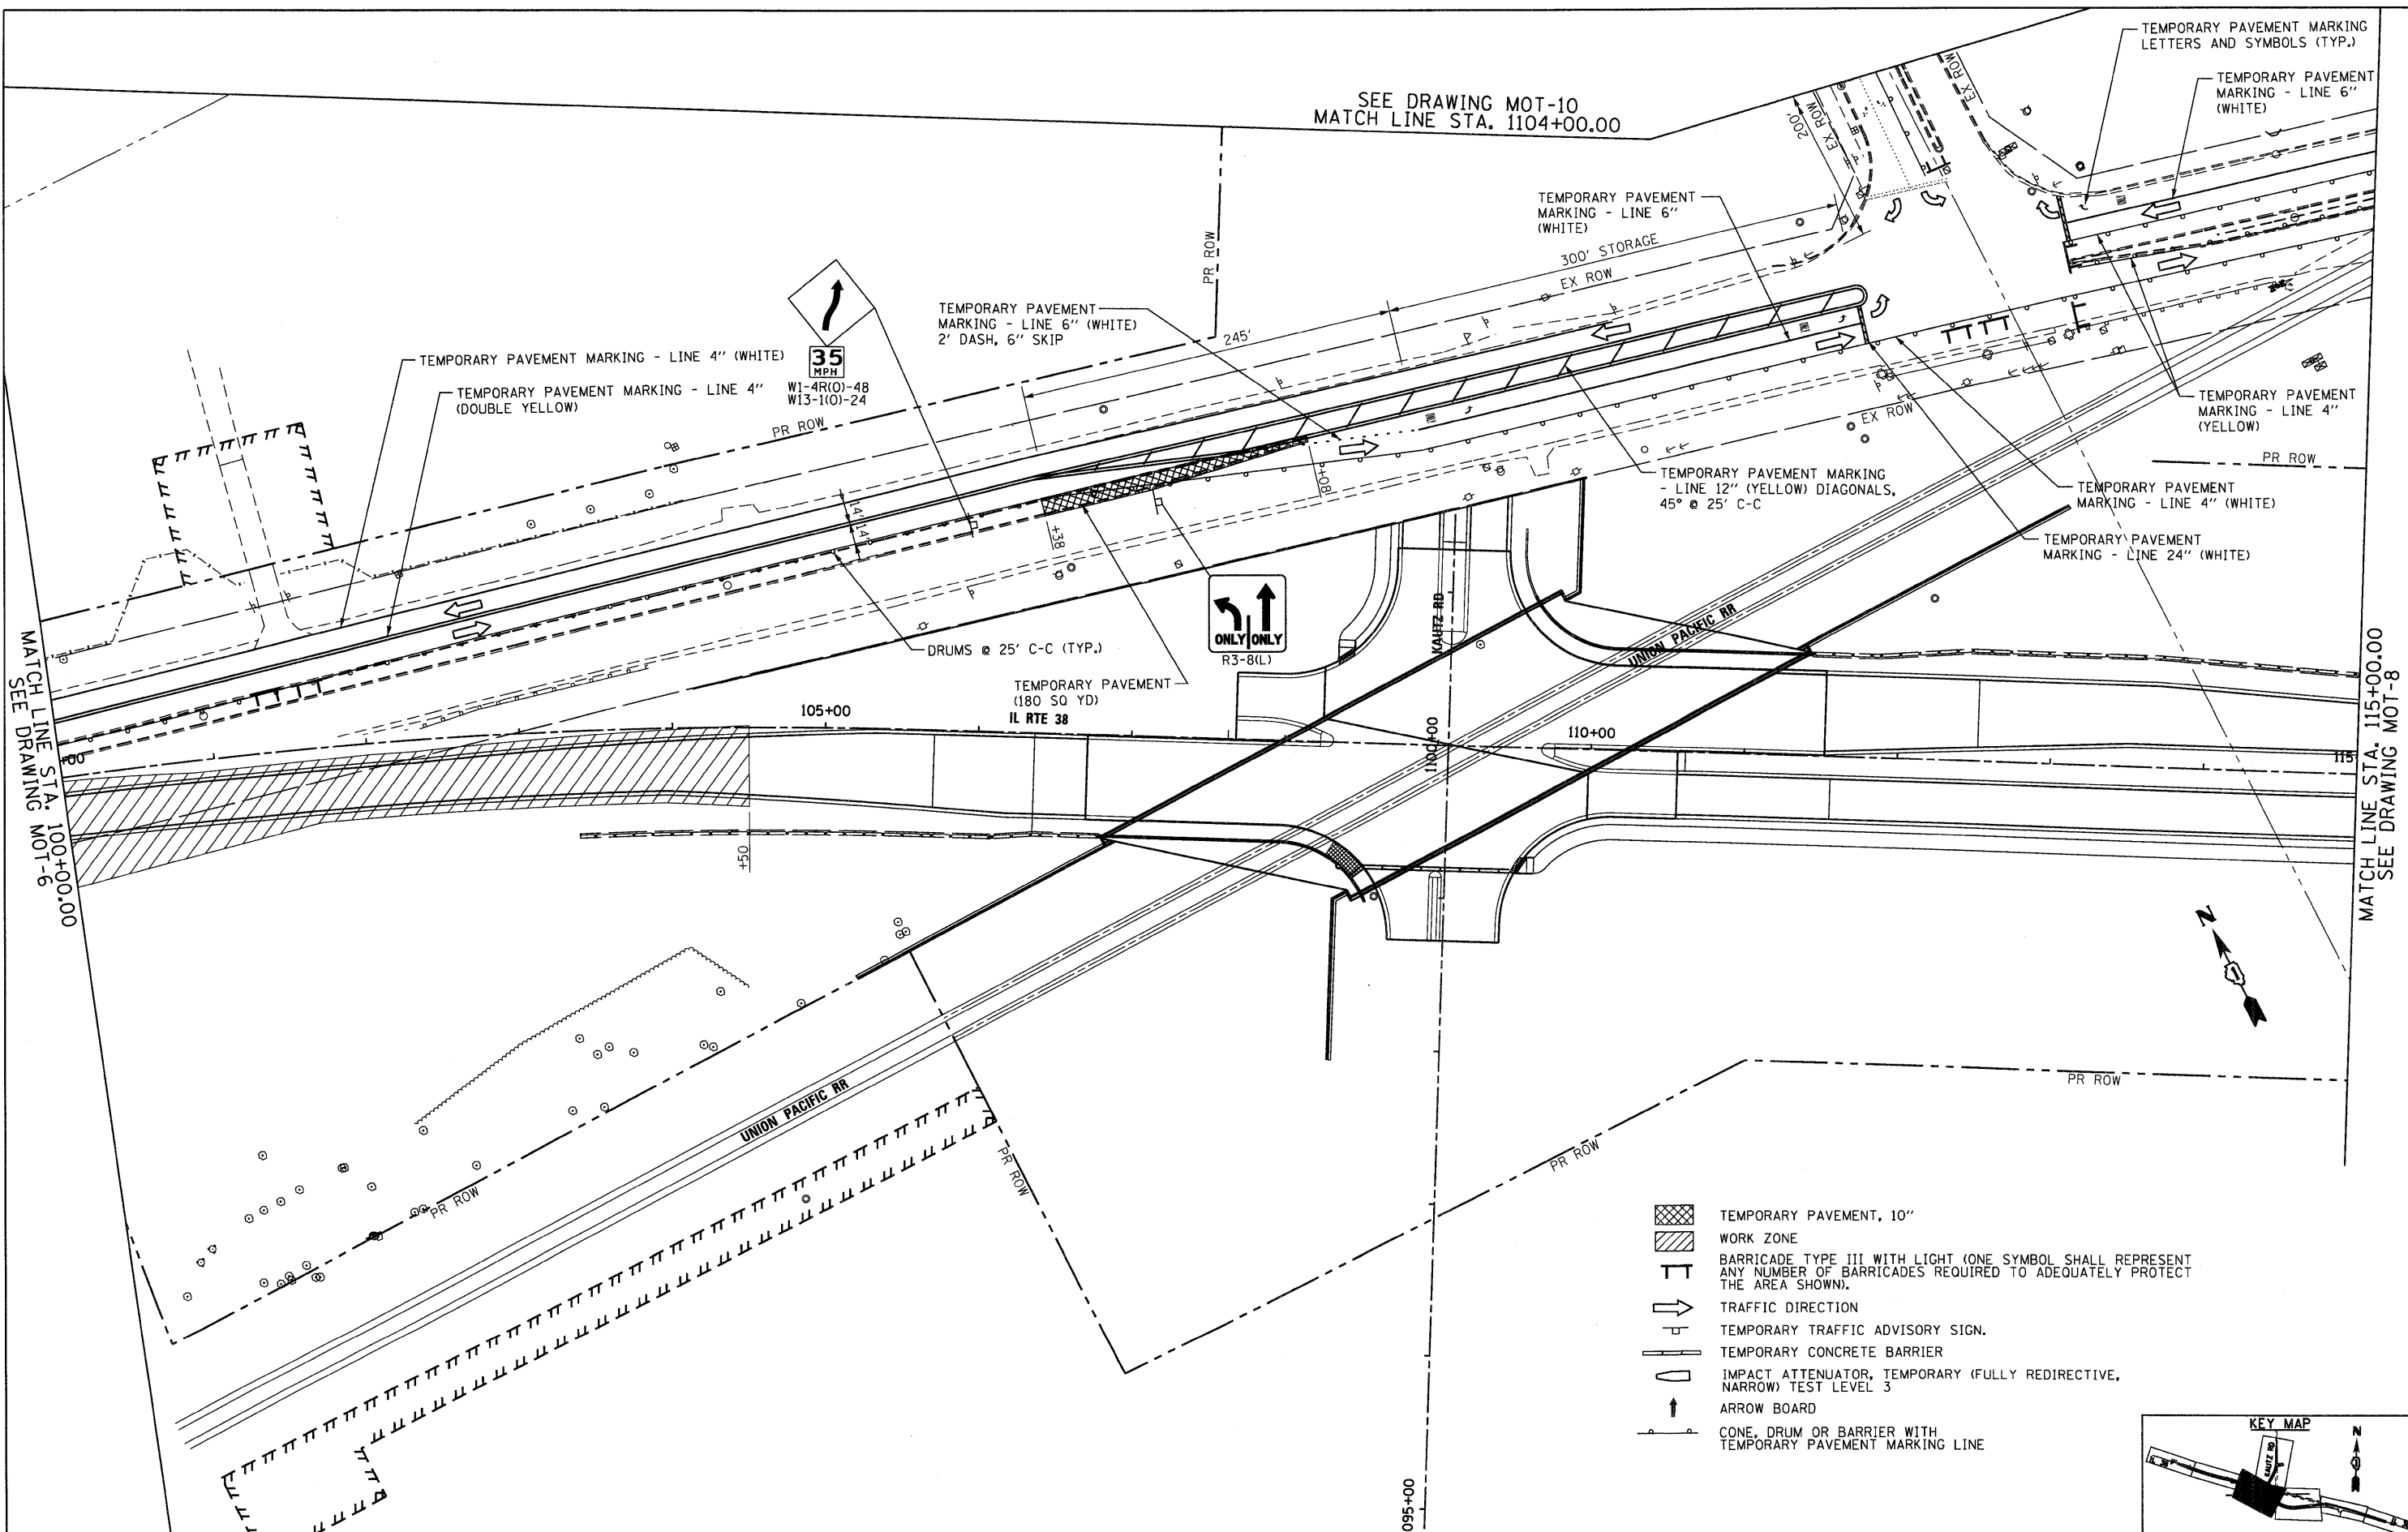

MATCH LINE STA. 100+00.00  
SEE DRAWING MOT-6

MATCH LINE STA. 115+00.00  
SEE DRAWING MOT-8

- TEMPORARY PAVEMENT, 10'
- WORK ZONE
- BARRICADE TYPE III WITH LIGHT (ONE SYMBOL SHALL REPRESENT ANY NUMBER OF BARRICADES REQUIRED TO ADEQUATELY PROTECT THE AREA SHOWN).
- TRAFFIC DIRECTION
- TEMPORARY TRAFFIC ADVISORY SIGN.
- TEMPORARY CONCRETE BARRIER
- IMPACT ATTENUATOR, TEMPORARY (FULLY REDIRECTIVE, NARROW) TEST LEVEL 3
- ARROW BOARD
- CONE, DRUM OR BARRIER WITH TEMPORARY PAVEMENT MARKING LINE

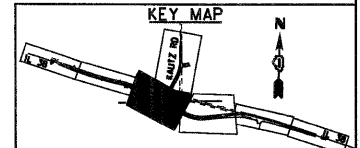

McDonough Associates Inc.  
Engineers / Architects  
130 East Randolph Street, Chicago, Illinois 60601

FILE NAME = 0169122-SHT-STAGING07.dgn	USER NAME = YKlm	DESIGNED - KBN	REVISED -
	PLOT SCALE = 1:50	DRAWN - KBN	REVISED -
	PLOT DATE = 10/14/2011	CHECKED - EJC	REVISED -
		DATE - 10/14/11	REVISED -

STATE OF ILLINOIS  
DEPARTMENT OF TRANSPORTATION

MAINTENANCE OF TRAFFIC  
STAGE 2

SCALE: 1"=50' SHEET NO. 7 OF 17 SHEETS STA. 100+00 TO STA. 115+00

F.A.P. RTE. 347	SECTION LY (HB & VB)	COUNTY DUPAGE/KANE	TOTAL SHEETS 421	SHEET NO. 48
MOT-7		CONTRACT NO. 60122		
FED. ROAD DIST. NO. 1 (ILLINOIS) FED. AID PROJECT				