


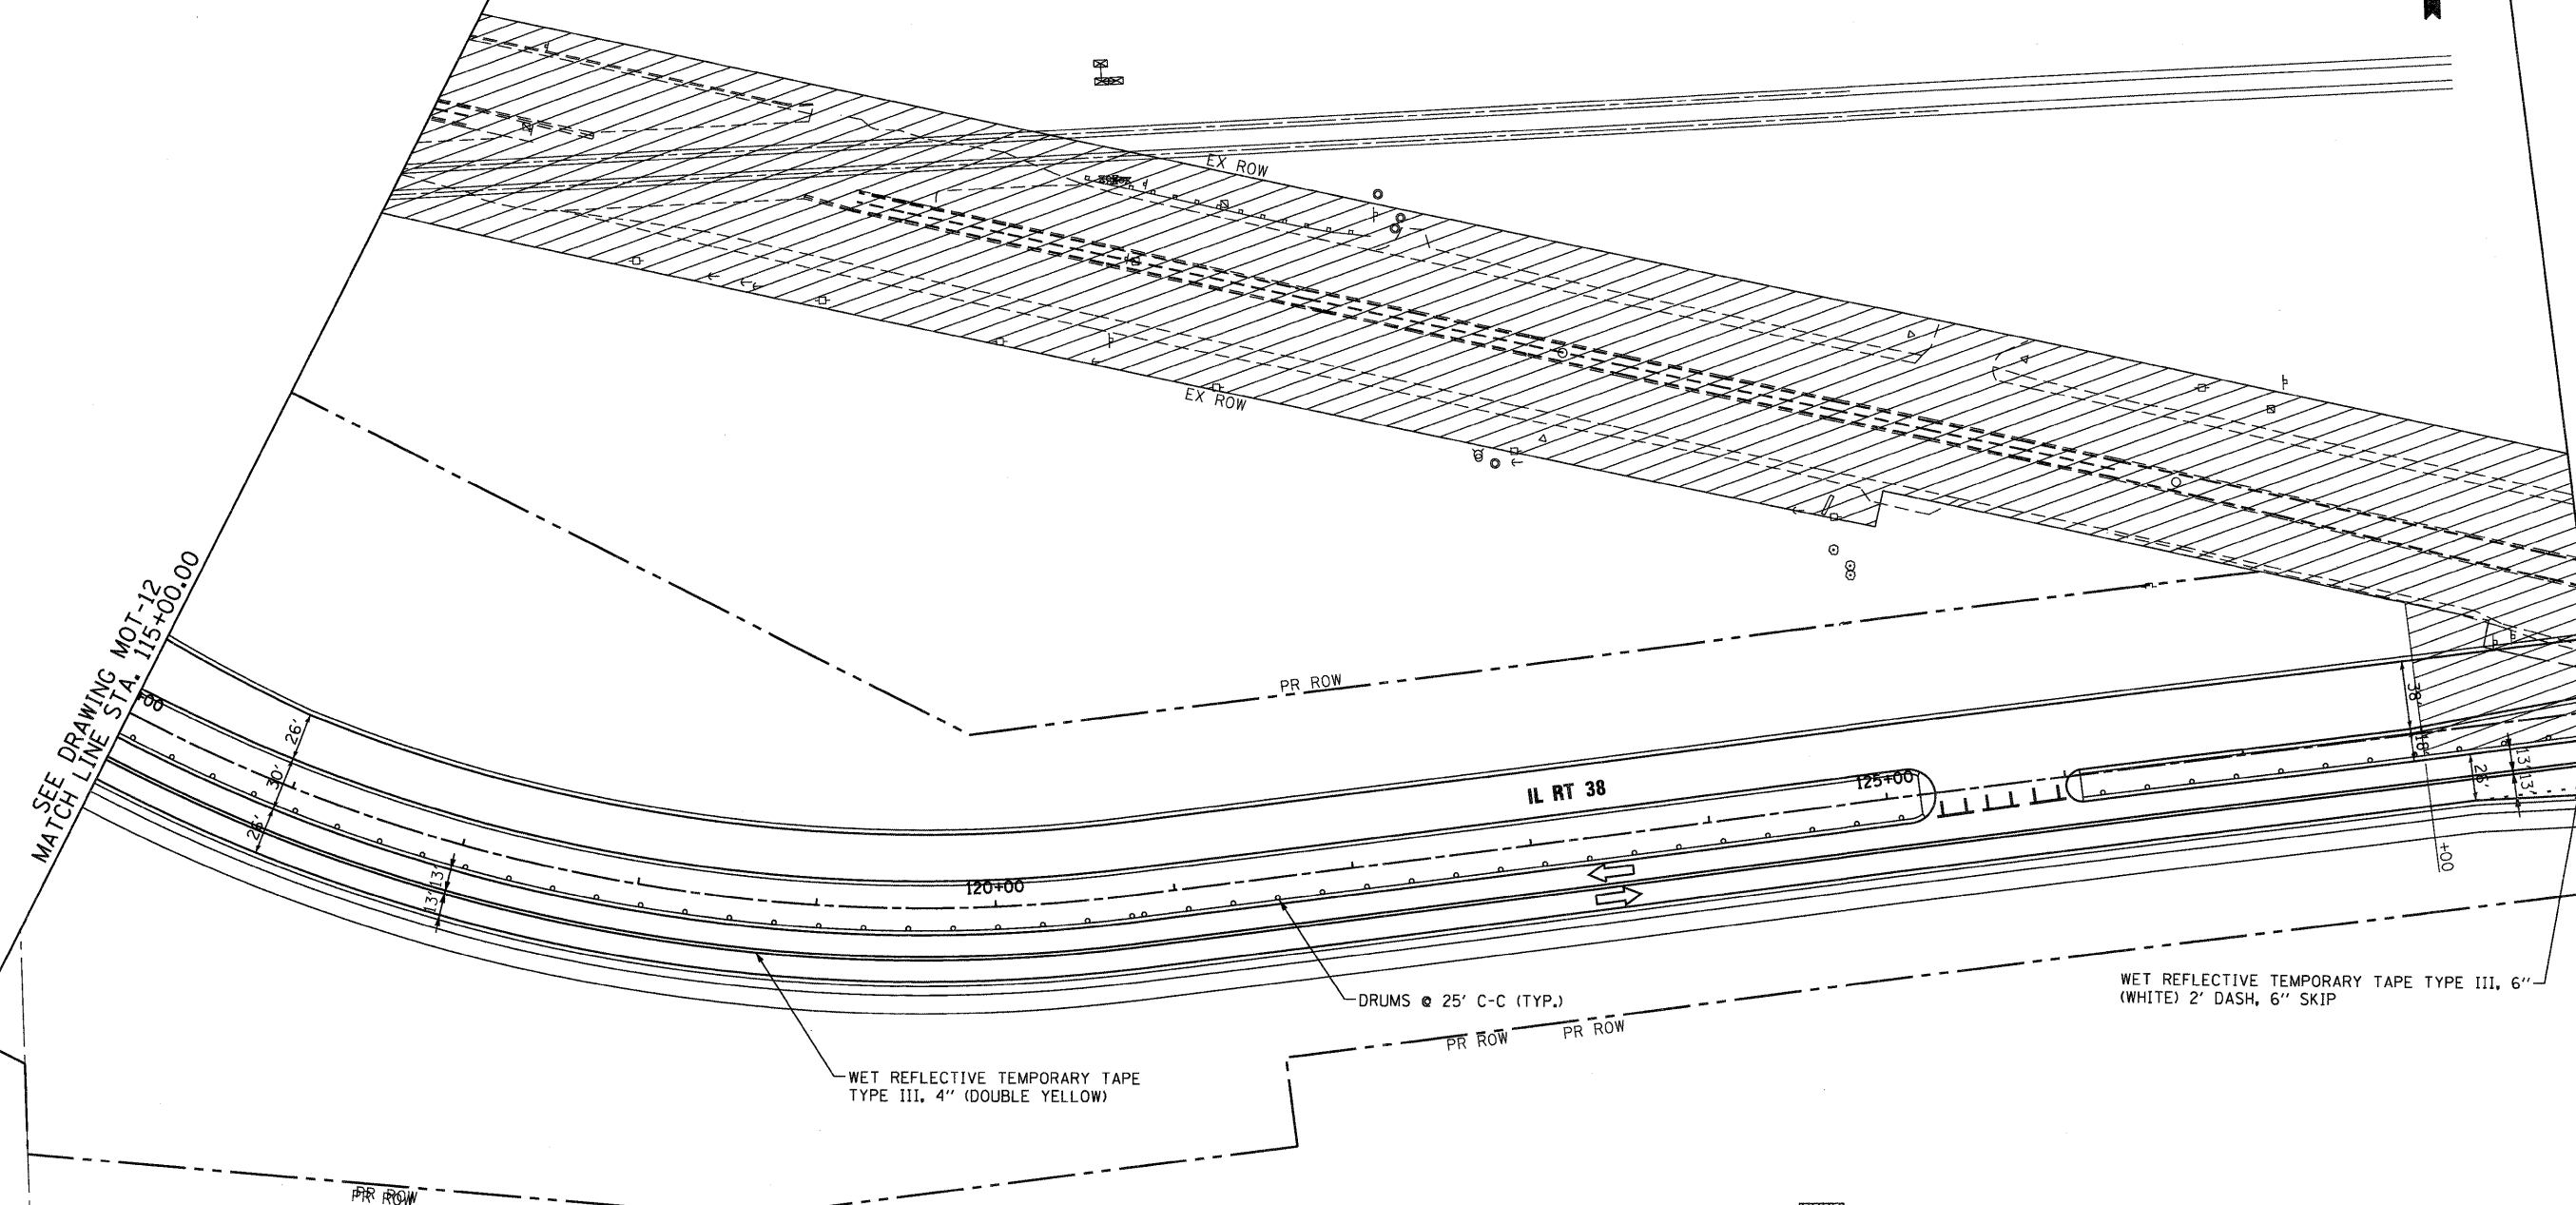

SEE DRAWING MOT-12  
MATCH LINE STA. 115+00.00


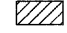

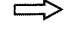





SEE DRAWING MOT-14  
MATCH LINE STA. 129+00.00




WET REFLECTIVE TEMPORARY TAPE  
TYPE III, 4" (DOUBLE YELLOW)

DRUMS @ 25' C-C (TYP.)

WET REFLECTIVE TEMPORARY TAPE TYPE III, 6"  
(WHITE) 2' DASH, 6" SKIP

-  TEMPORARY PAVEMENT, 10"
-  WORK ZONE
-  BARRICADE TYPE III WITH LIGHT (ONE SYMBOL SHALL REPRESENT ANY NUMBER OF BARRICADES REQUIRED TO ADEQUATELY PROTECT THE AREA SHOWN).
-  TRAFFIC DIRECTION
-  TEMPORARY TRAFFIC ADVISORY SIGN.
-  TEMPORARY CONCRETE BARRIER
-  IMPACT ATTENUATOR, TEMPORARY (FULLY REDIRECTIVE, NARROW) TEST LEVEL 3
-  ARROW BOARD
-  CONE, DRUM OR BARRICADE WITH TEMPORARY PAVEMENT MARKING LINE

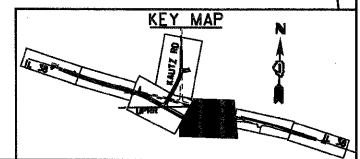

McDonough Associates Inc.  
Engineers / Architects  
130 East Randolph Street Chicago, Illinois 60601

FILE NAME =	USER NAME = YKlm
D168122-SHT-STAGING13.dgn	

DESIGNED - KBN	REVISED -
DRAWN - KBN	REVISED -
CHECKED - EJC	REVISED -
DATE - 10/14/11	REVISED -

**STATE OF ILLINOIS  
DEPARTMENT OF TRANSPORTATION**

**MAINTENANCE OF TRAFFIC  
STAGE 3**

SCALE: 1"=50' SHEET NO. 13 OF 17 SHEETS STA. 115+00 TO STA. 129+00

F.A.P. RTE.	SECTION	COUNTY	TOTAL SHEETS	SHEET NO.
347	LY (HB & VB)	DUPAGE/KANE	421	54
<b>MOT-13</b>		<b>CONTRACT NO. 60122</b>		
FED. ROAD DIST. NO. 1   ILLINOIS   FED. AID PROJECT				