



DATE	
BY	
FINAL SURVEY	
SURVEY PLOTTED	
NOTE BOOK	
AREAS CHECKED	
NO.	

DATE	
BY	
ORIGINAL SURVEY	
SURVEY PLOTTED	
NOTE BOOK	
AREAS CHECKED	
NO.	

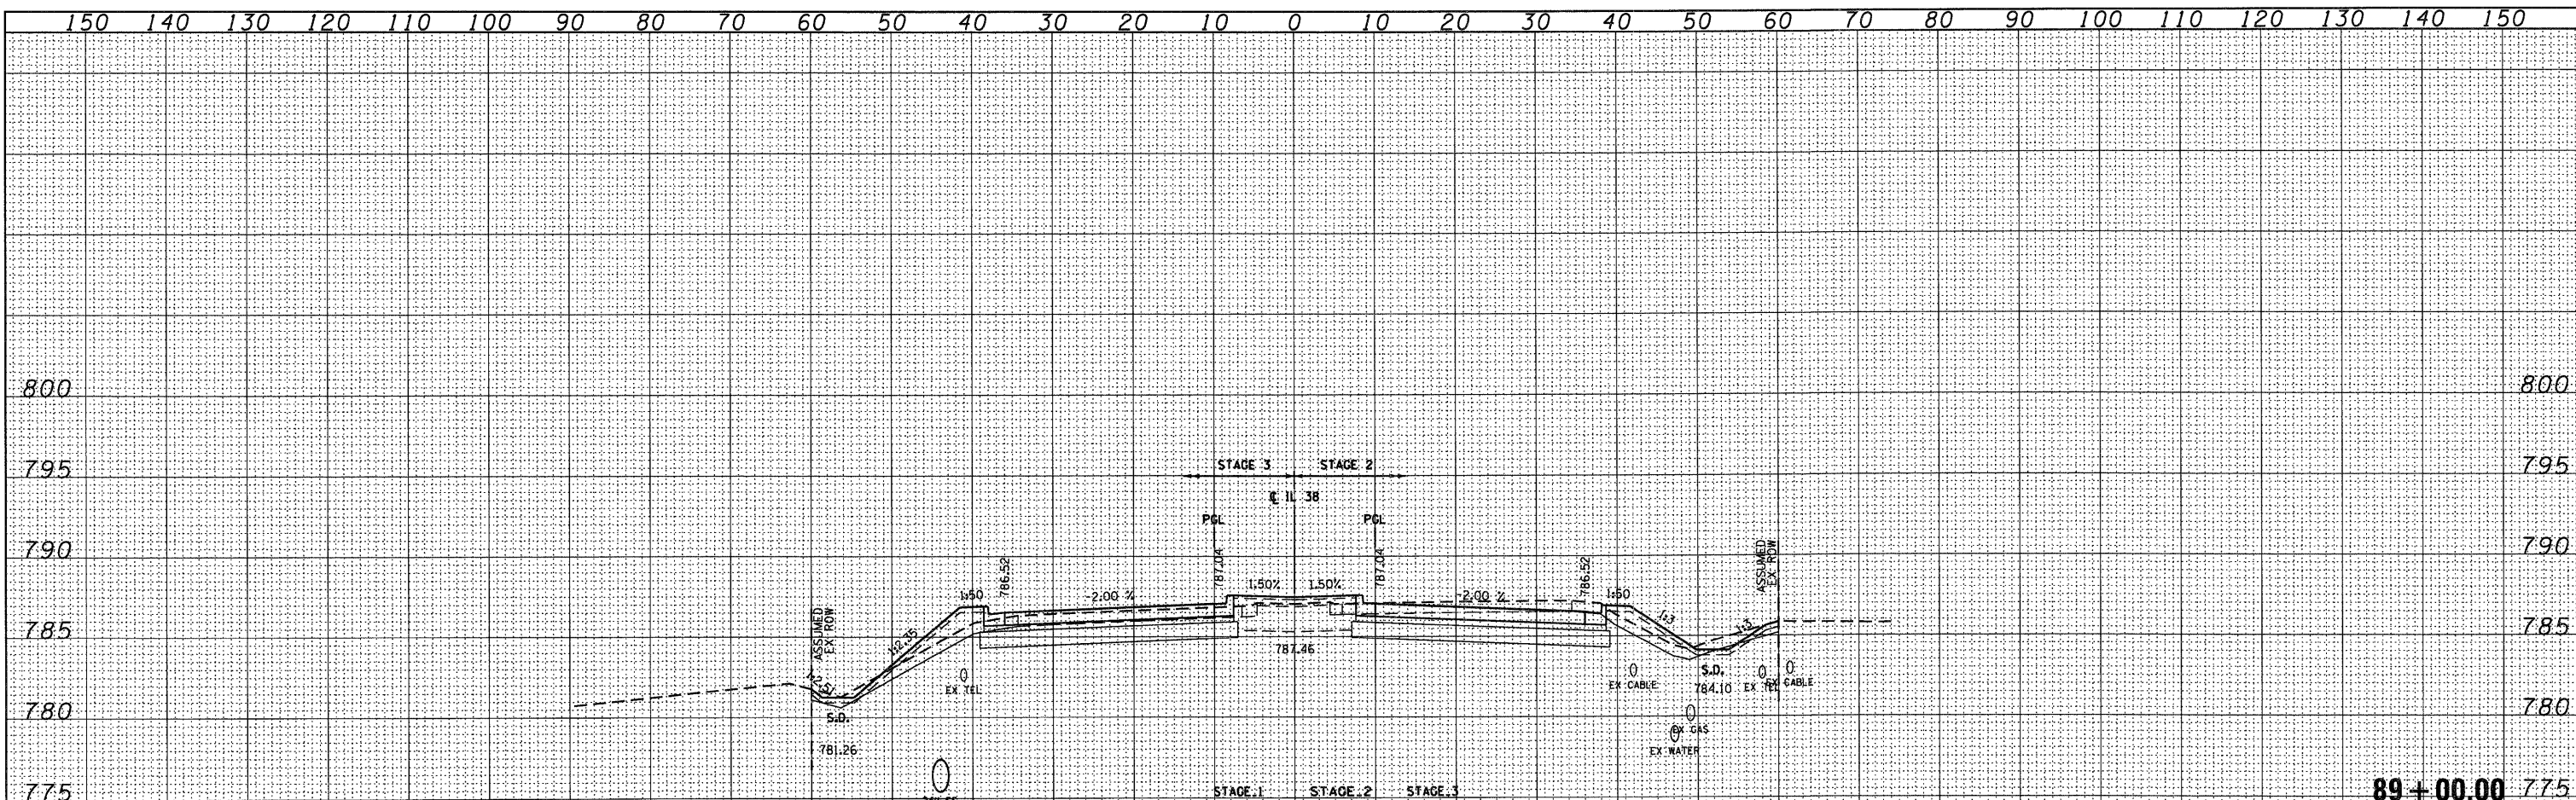

	STAGE 1	STAGE 2	STAGE 3
EARTH EXCAVATION	0.00 SOFT	70.10 SOFT	49.90 SOFT
UNSUITABLE EXCAVATION	0.00 SOFT	17.20 SOFT	17.10 SOFT
EMBANKMENT	0.00 SOFT	11.70 SOFT	15.90 SOFT
PCES	0.00 SOFT	0.00 SOFT	0.00 SOFT

89+00.00

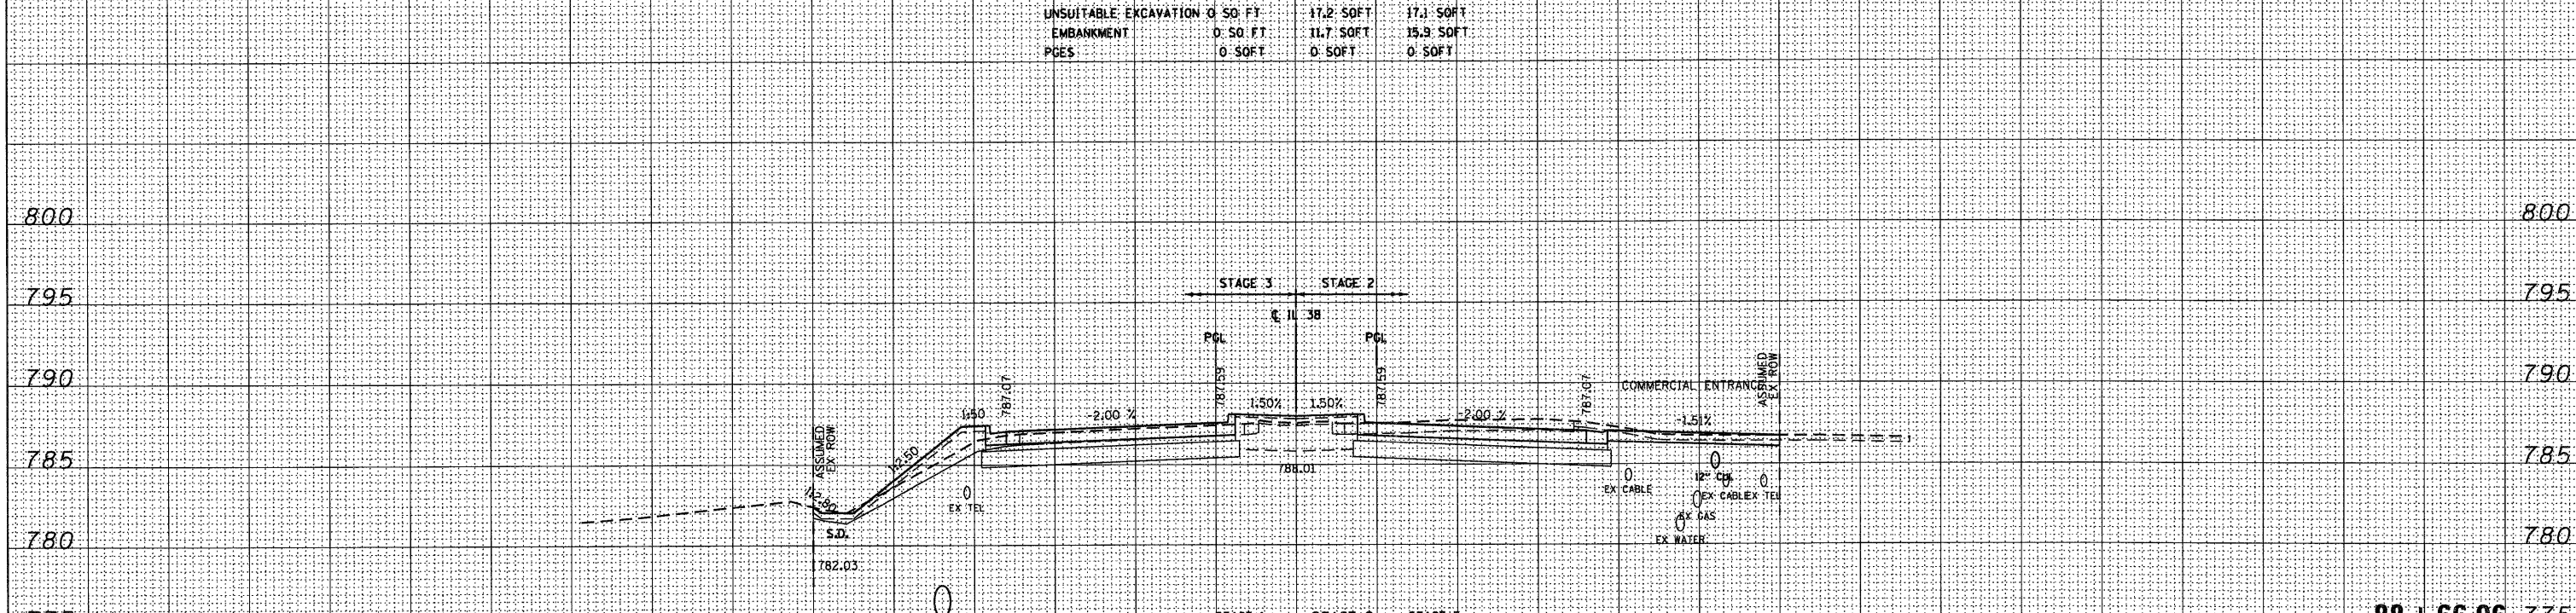

	STAGE 1	STAGE 2	STAGE 3
EARTH EXCAVATION	0.00 SOFT	75.90 SOFT	51.90 SOFT
UNSUITABLE EXCAVATION	0.00 SOFT	0.00 SOFT	17.10 SOFT
EMBANKMENT	0.00 SOFT	2.30 SOFT	17.90 SOFT
PCES	0.00 SOFT	0.00 SOFT	0.00 SOFT

88+66.96

150 140 130 120 110 100 90 80 70 60 50 40 30 20 10 0 10 20 30 40 50 60 70 80 90 100 110 120 130 140 150

FILE NAME = D:\60122-SHT-XSSH101.dgn

USER NAME = Ykim
 DESIGNED - MJT
 DRAWN - MJT
 CHECKED - EJJ
 DATE -

REVISED -
 REVISED -
 REVISED -
 REVISED -

STATE OF ILLINOIS
 DEPARTMENT OF TRANSPORTATION

IL ROUTE 38 CROSS SECTIONS
 SCALE: 1"=10'H; 1"=5'V SHEET NO. 12 OF 152 SHEETS
 STA. 88+66.96 TO STA. 89+00.00

F.A. RTE.	SECTION	COUNTY	TOTAL SHEETS	SHEET NO.
	XS-38-12		421	255
CONTRACT NO.			ILLINOIS FED. AID PROJECT	