


DATE	
BY	
FINAL SURVEY	
PLOTTED	
NOTE BOOK	
AREAS CHECKED	

DATE	
BY	
ORIGINAL SURVEY	
PLOTTED	
NOTE BOOK	
AREAS CHECKED	

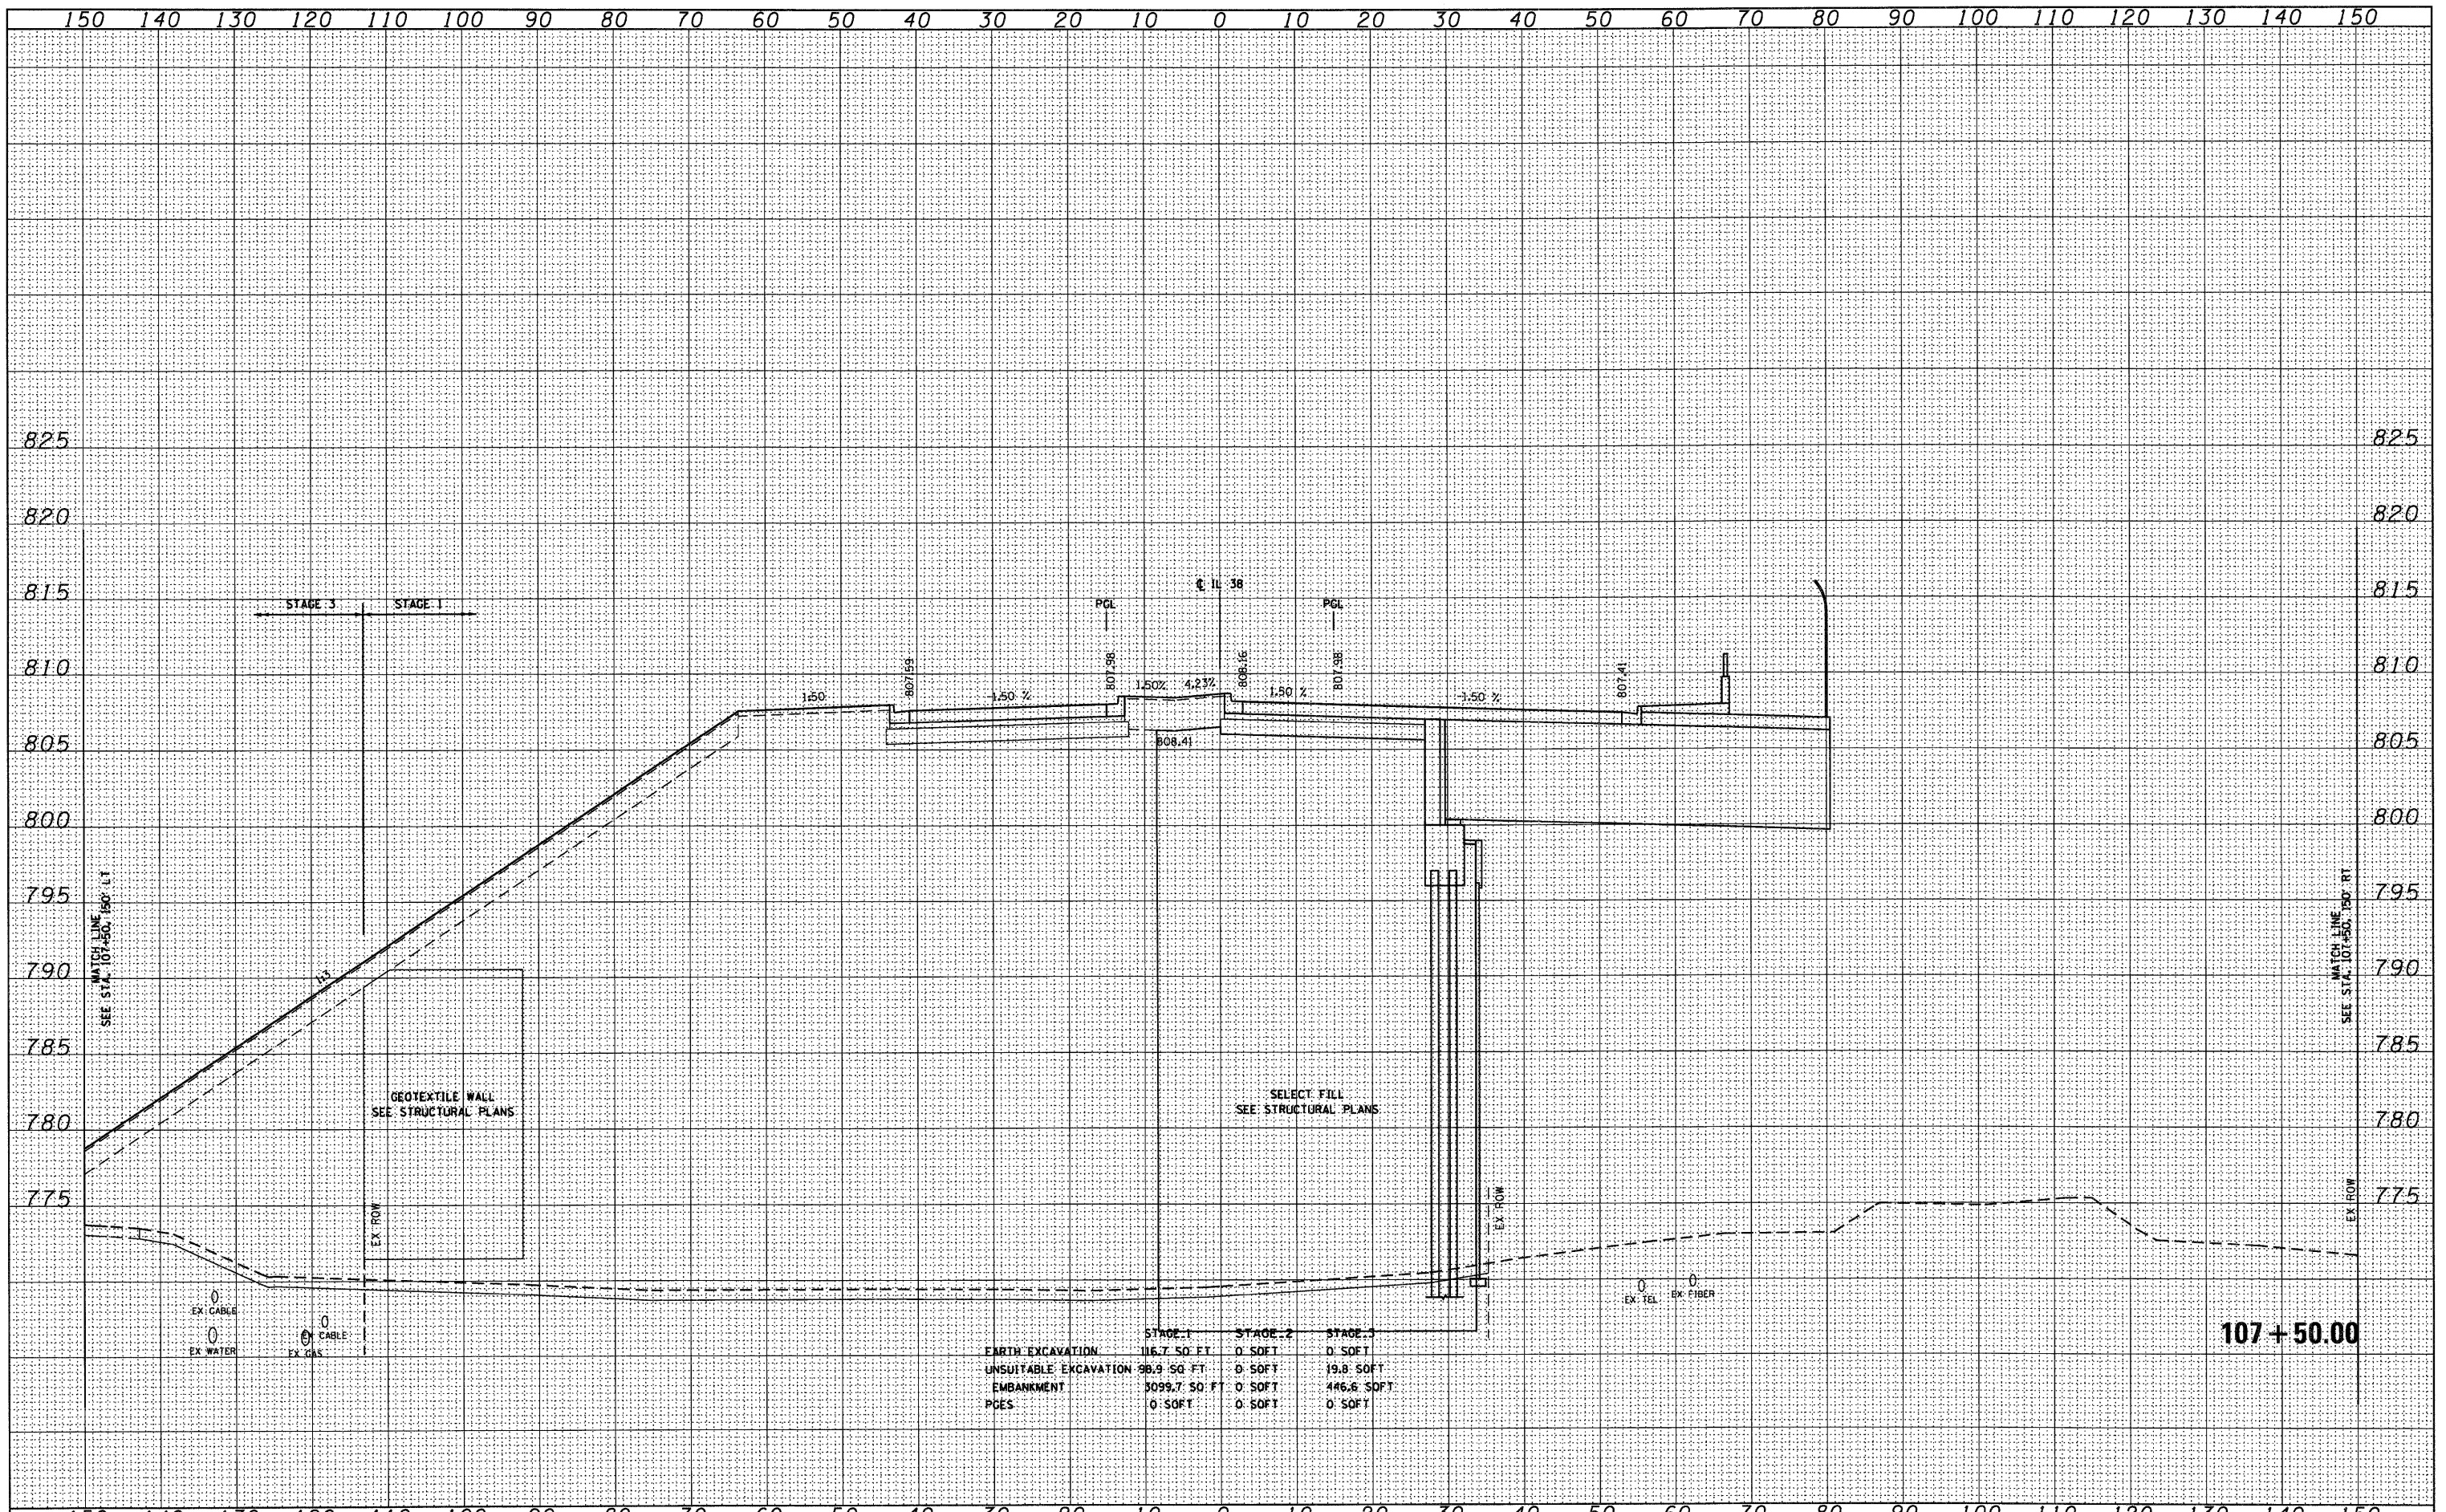

	STAGE 1	STAGE 2	STAGE 3
EARTH EXCAVATION	116.750 FT	0' SOFT	0' SOFT
UNSUITABLE EXCAVATION	98.950 FT	0' SOFT	19.8' SOFT
EMBANKMENT	5099.750 FT	0' SOFT	446.6' SOFT
PGES	0' SOFT	0' SOFT	0' SOFT

FILE NAME =
D160122-SHT-XSSH01.dgn

USER NAME = YK1m
DESIGNED - MJT
DRAWN - MJT
CHECKED - EJJ
DATE -

REVISIED -
REVISIED -
REVISIED -
REVISIED -

**STATE OF ILLINOIS
DEPARTMENT OF TRANSPORTATION**

IL ROUTE 38 CROSS SECTIONS
SCALE: 1"=10'H 1"=5'V SHEET NO. 41 OF 152 SHEETS STA. 107+50.00 TO STA. 107+50.00

F.A. RTE.	SECTION	COUNTY	TOTAL SHEETS	SHEET NO.
	XS-38-41		421	284
		CONTRACT NO.		
ILLINOIS FED. AID PROJECT				