


FINAL SURVEY	SURVEYED	DATE
NOTE BOOK	PLOTTED	BY
NO.	DATE	
	AREAS CHECKED	

ORIGINAL SURVEY	SURVEYED	DATE
NOTE BOOK	PLOTTED	BY
NO.	DATE	
	AREAS CHECKED	

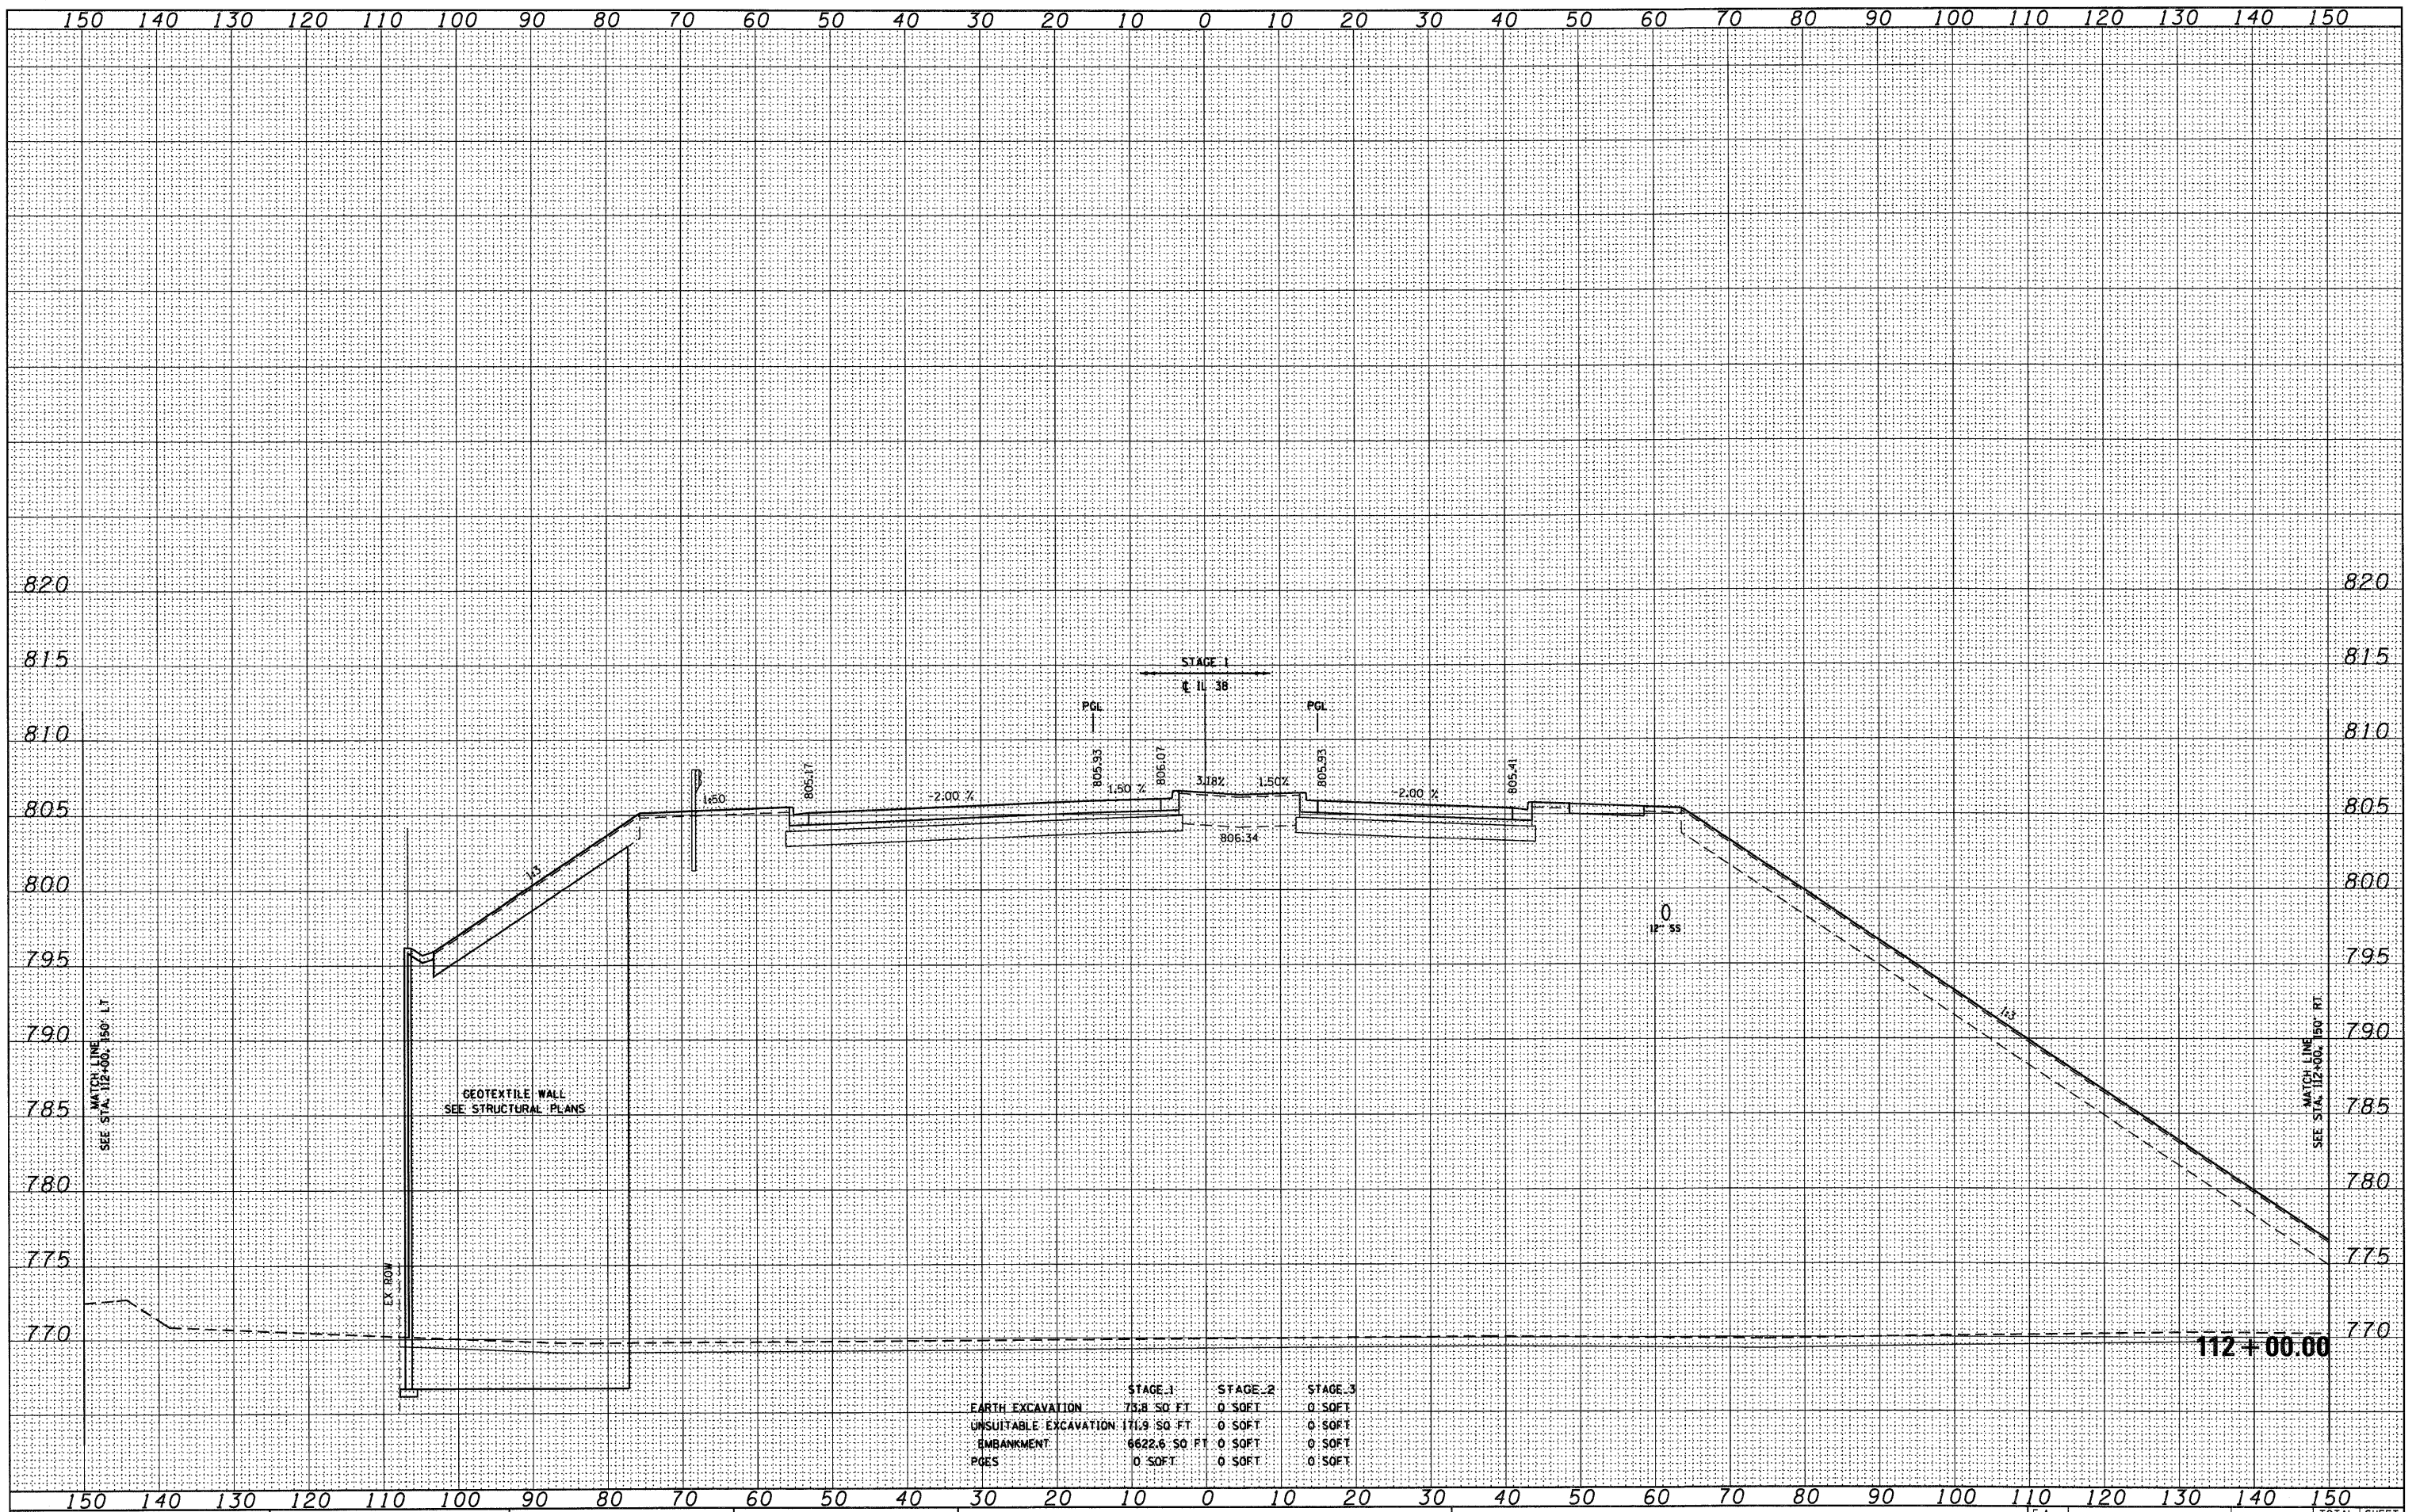

	STAGE 1	STAGE 2	STAGE 3
EARTH EXCAVATION	75.8 SQ FT	0 SQ FT	0 SQ FT
UNSUITABLE EXCAVATION	171.9 SQ FT	0 SQ FT	0 SQ FT
EMBANKMENT	6622.6 SQ FT	0 SQ FT	0 SQ FT
POES	0 SQ FT	0 SQ FT	0 SQ FT

FILE NAME = D:\60122-SHT-XSSH01.dgn

USER NAME = YK:m
 DESIGNED - MJT
 DRAWN - MJT
 CHECKED - EJJ
 PLOT DATE = 10/14/2011

REVISIED -
 REVISIED -
 REVISIED -
 REVISIED -

**STATE OF ILLINOIS
 DEPARTMENT OF TRANSPORTATION**

IL ROUTE 38 CROSS SECTIONS
 SCALE: 1"=10'H 1/4"=5' V SHEET NO. 52 OF 152 SHEETS STA. 112+00.00 TO STA. 112+00.00

F.A. RTE.	SECTION	COUNTY	TOTAL SHEETS	SHEET NO.
			421	295
XS-38-52			CONTRACT NO.	
ILLINOIS FED. AID PROJECT				