


DATE	
BY	
FINAL SURVEY	
SURVEYED	
PLOTTED	
NOTE BOOK	
AREAS CHECKED	
NO.	

DATE	
BY	
ORIGINAL SURVEY	
SURVEYED	
PLOTTED	
NOTE BOOK	
AREAS CHECKED	
NO.	

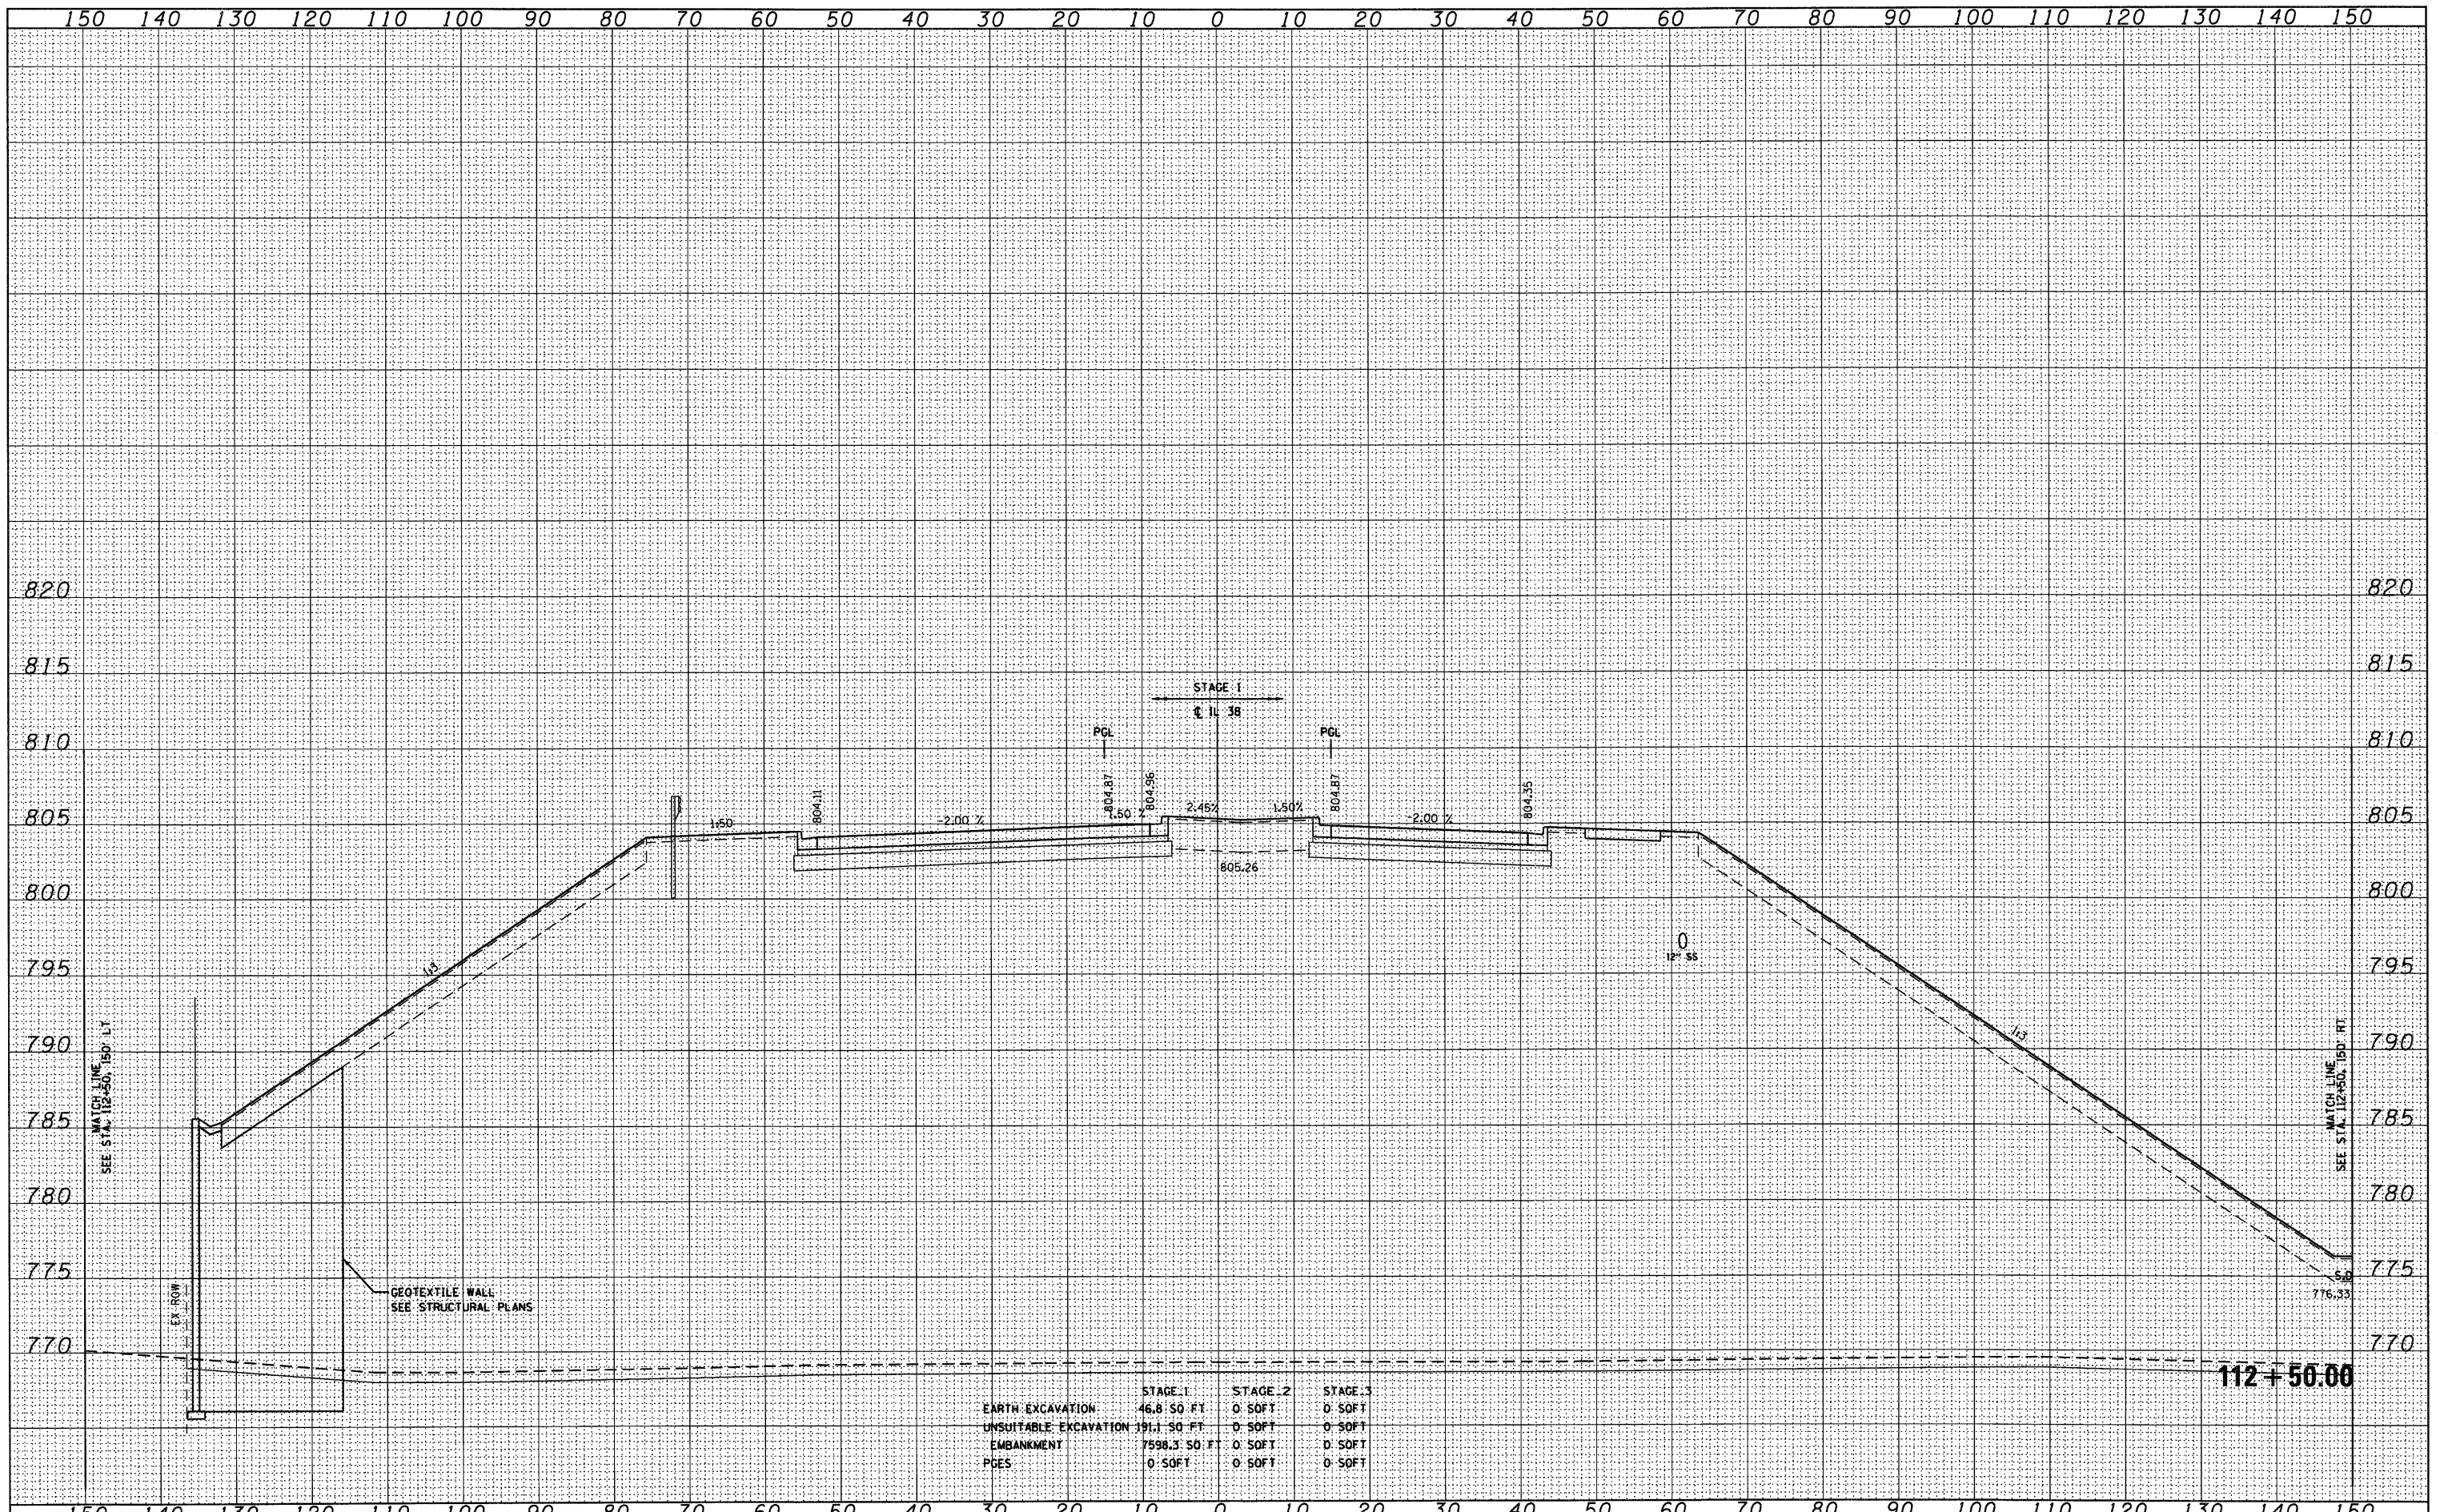

	STAGE 1	STAGE 2	STAGE 3
EARTH EXCAVATION	46.8 SQ FT	0 SQ FT	0 SQ FT
UNSUITABLE EXCAVATION	191.1 SQ FT	0 SQ FT	0 SQ FT
EMBANKMENT	7598.3 SQ FT	0 SQ FT	0 SQ FT
PCES	0 SQ FT	0 SQ FT	0 SQ FT

FILE NAME = D:\60122-SHT-XSSH\01.dgn  
 USER NAME = YK1m  
 DESIGNED - MJT  
 DRAWN - MJT  
 CHECKED - EJC  
 DATE -

REVISIED -  
 REVISIED -  
 REVISIED -  
 REVISIED -

DESIGNED - MJT  
 DRAWN - MJT  
 CHECKED - EJC  
 DATE -

**STATE OF ILLINOIS  
 DEPARTMENT OF TRANSPORTATION**

**IL ROUTE 38 CROSS SECTIONS**  
 SCALE: 1"=10'H; 1"=5'V SHEET NO. 53 OF 152 SHEETS STA. 112+50.00 TO STA. 112+50.00

F.A. RTE.	SECTION	COUNTY	TOTAL SHEETS	SHEET NO.
	<b>XS-38-53</b>		421	296
CONTRACT NO.			ILLINOIS FED. AID PROJECT	