


DATE	
BY	
SURVEYED	
PLOTTED	
NOTE DATE	
AREAS CHECKED	
NO.	

DATE	
BY	
SURVEYED	
PLOTTED	
NOTE DATE	
AREAS CHECKED	
NO.	

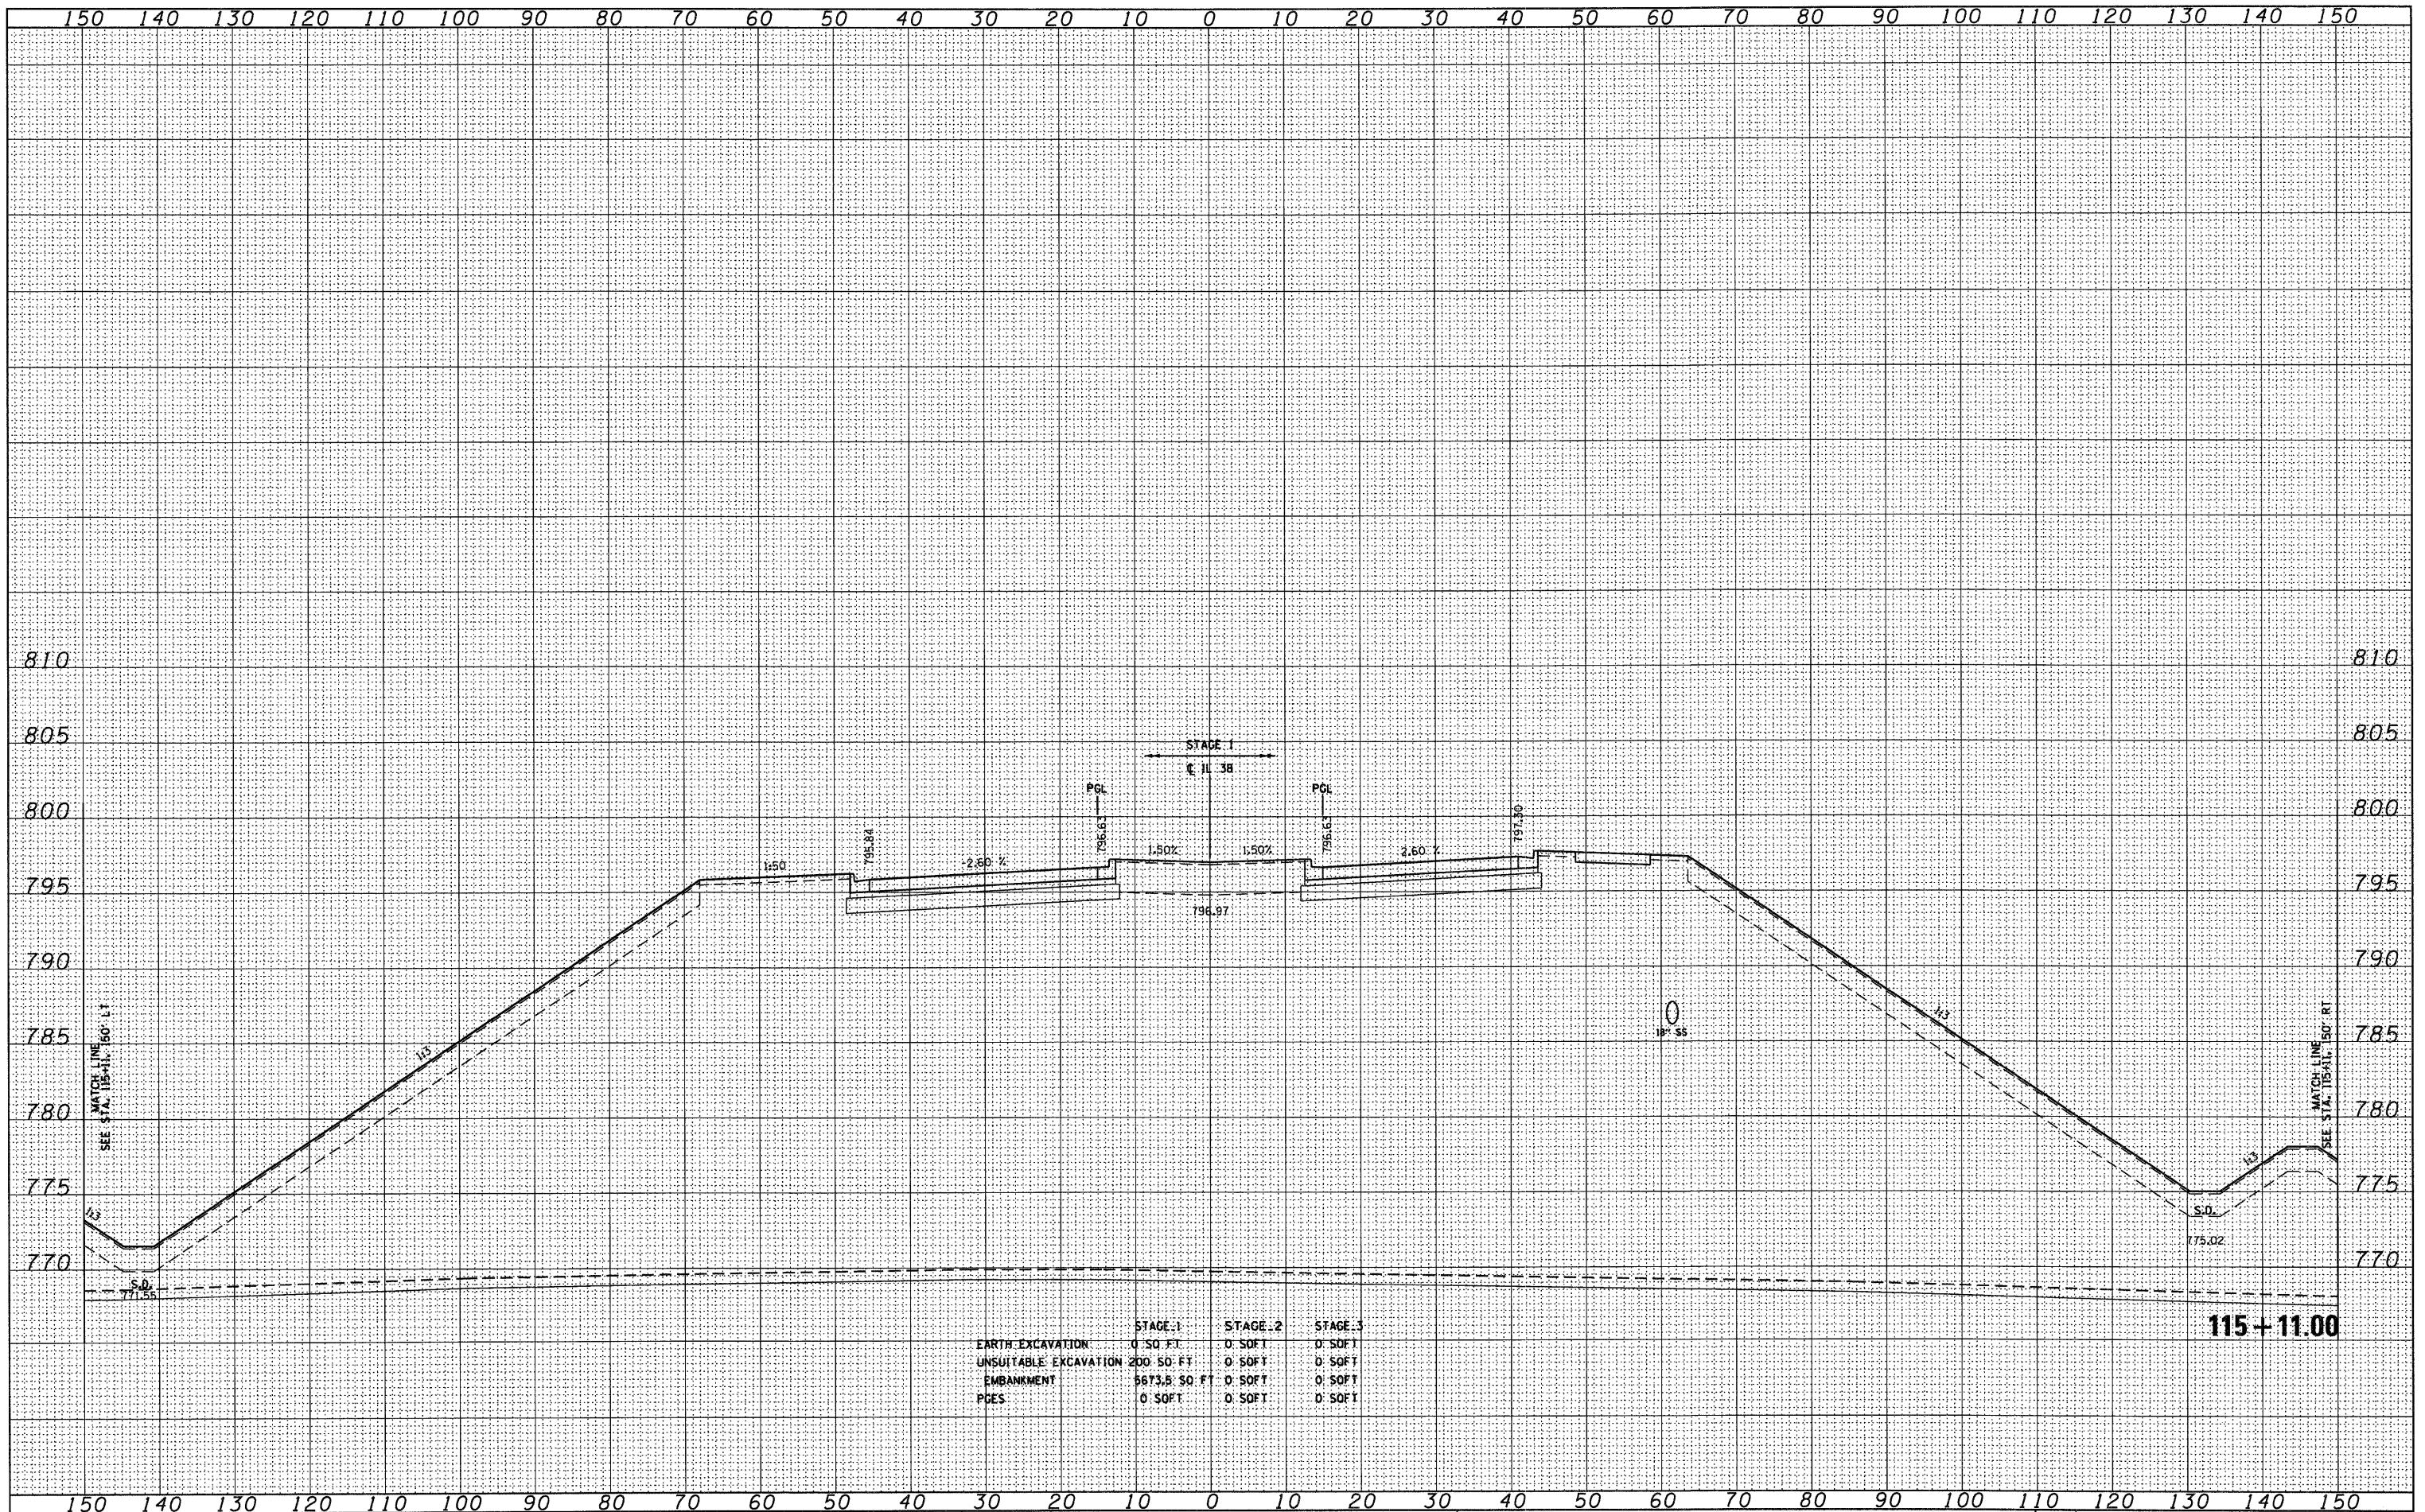

	STAGE 1	STAGE 2	STAGE 3
EARTH EXCAVATION	0' 50" FT	0' 50" FT	0' 50" FT
UNSUITABLE EXCAVATION	200' 50" FT	0' 50" FT	0' 50" FT
EMBANKMENT	5673.5' 50" FT	0' 50" FT	0' 50" FT
PCES	0' 50" FT	0' 50" FT	0' 50" FT

FILE NAME = D:\60122-SHT-XSSH101.dgn

USER NAME = Ykim  
 DESIGNED - MJT  
 DRAWN - MJT  
 CHECKED - EJJ  
 PLOT SCALE = 1/10  
 PLOT DATE = 10/14/2011

REVISIED -  
 REVISIED -  
 REVISIED -  
 REVISIED -

STATE OF ILLINOIS  
 DEPARTMENT OF TRANSPORTATION

IL ROUTE 38 CROSS SECTIONS  
 SCALE: 1"=10'H; 1"=5'V SHEET NO. 60 OF 152 SHEETS STA. 115+11.00 TO STA. 115+11.00

F.A. RTE.	SECTION	COUNTY	TOTAL SHEETS	SHEET NO.
	XS-38-60		421	303
CONTRACT NO.			ILLINOIS FED. AID PROJECT	