


DATE	
BY	
SURVEYED	
PLOTTED	
NOTE BOOK	
AREAS CHECKED	
NO.	

DATE	
BY	
SURVEYED	
PLOTTED	
NOTE BOOK	
AREAS CHECKED	
NO.	

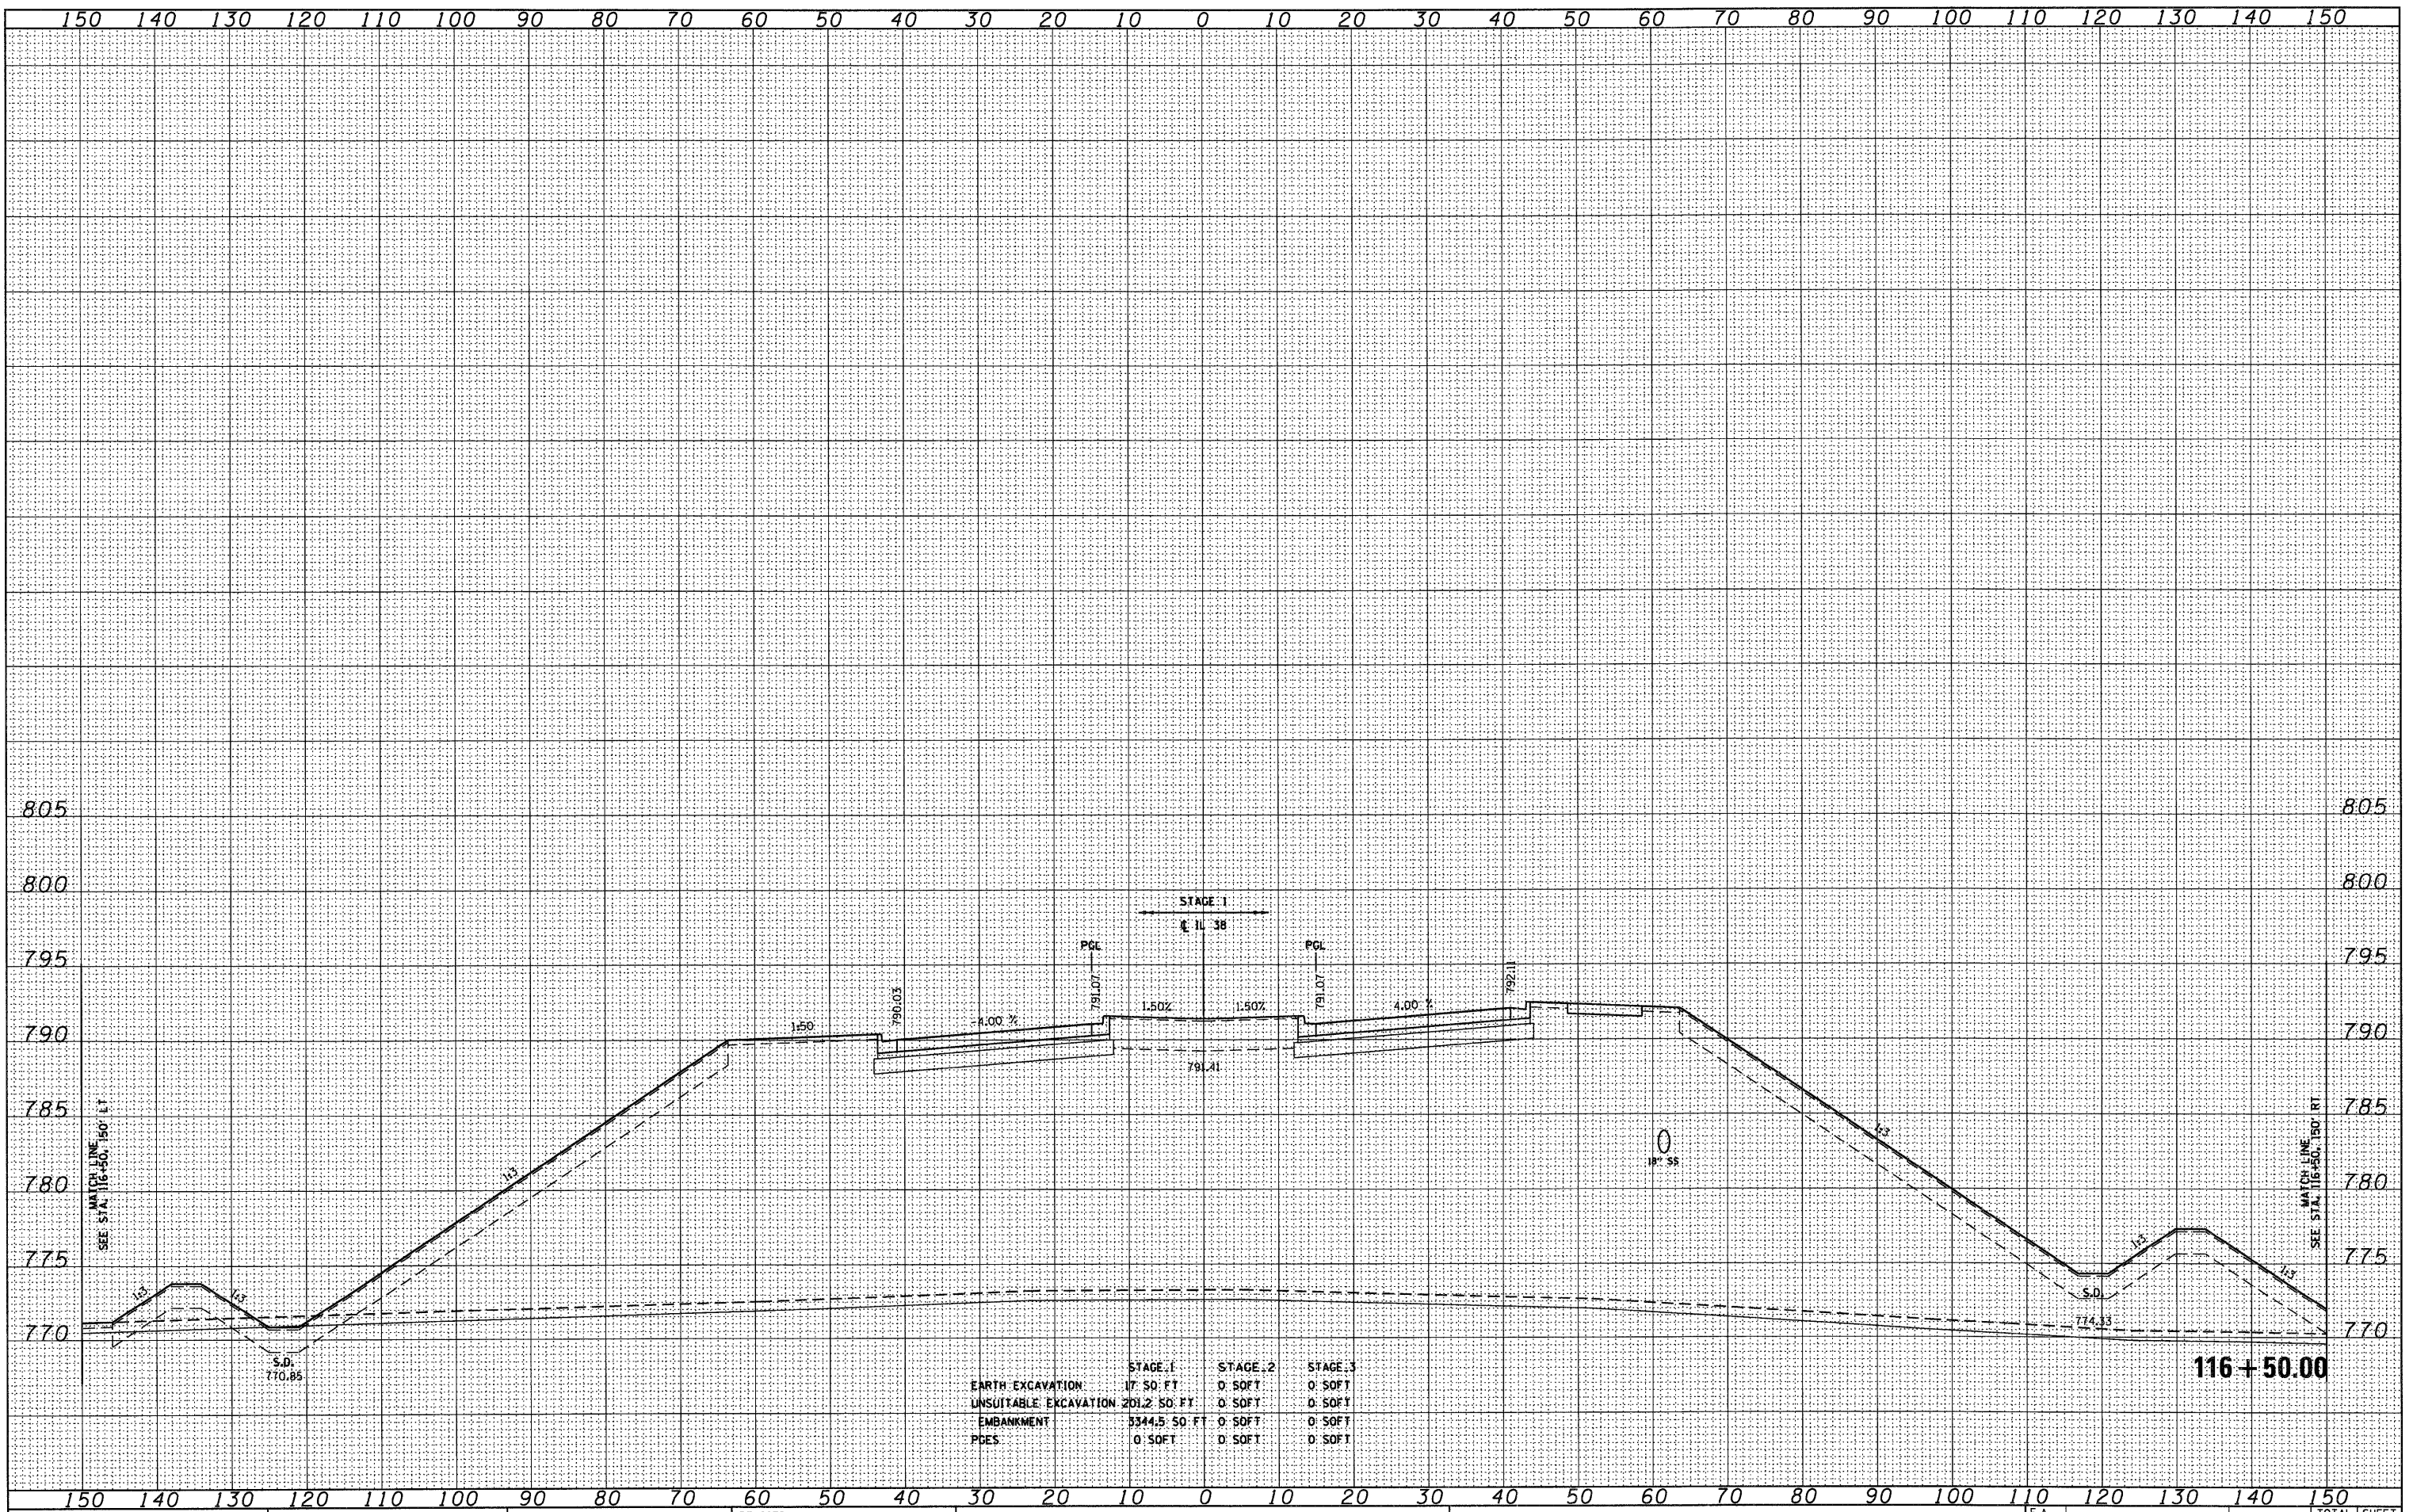

	STAGE 1	STAGE 2	STAGE 3
EARTH EXCAVATION	17.50 FT	0 SOFT	0 SOFT
UNSUITABLE EXCAVATION	201.250 FT	0 SOFT	0 SOFT
EMBANKMENT	5344.550 FT	0 SOFT	0 SOFT
PDES	0 SOFT	0 SOFT	0 SOFT

116+50.00

FILE NAME =
D160122-SHT-XSSH101.dgn

USER NAME = YKlm
DESIGNED - MJT
DRAWN - MJT
CHECKED - EJJ
DATE -

REVISED -
REVISED -
REVISED -
REVISED -

STATE OF ILLINOIS
DEPARTMENT OF TRANSPORTATION

IL ROUTE 38 CROSS SECTIONS

SCALE: 1"=10'H=1"=5' V SHEET NO. 63 OF 152 SHEETS STA. 116+50.00 TO STA. 116+50.00

F.A. RTE.	SECTION	COUNTY	TOTAL SHEETS	SHEET NO.
	XS-38-63		421	306
CONTRACT NO.			ILLINOIS FED. AID PROJECT	