


DATE	
BY	
FINAL SURVEY	
SURVEYED	
PLOTTED	
NOTE BOOK	
AREAS CHECKED	
NO.	

DATE	
BY	
ORIGINAL SURVEY	
SURVEYED	
PLOTTED	
NOTE BOOK	
AREAS CHECKED	
NO.	

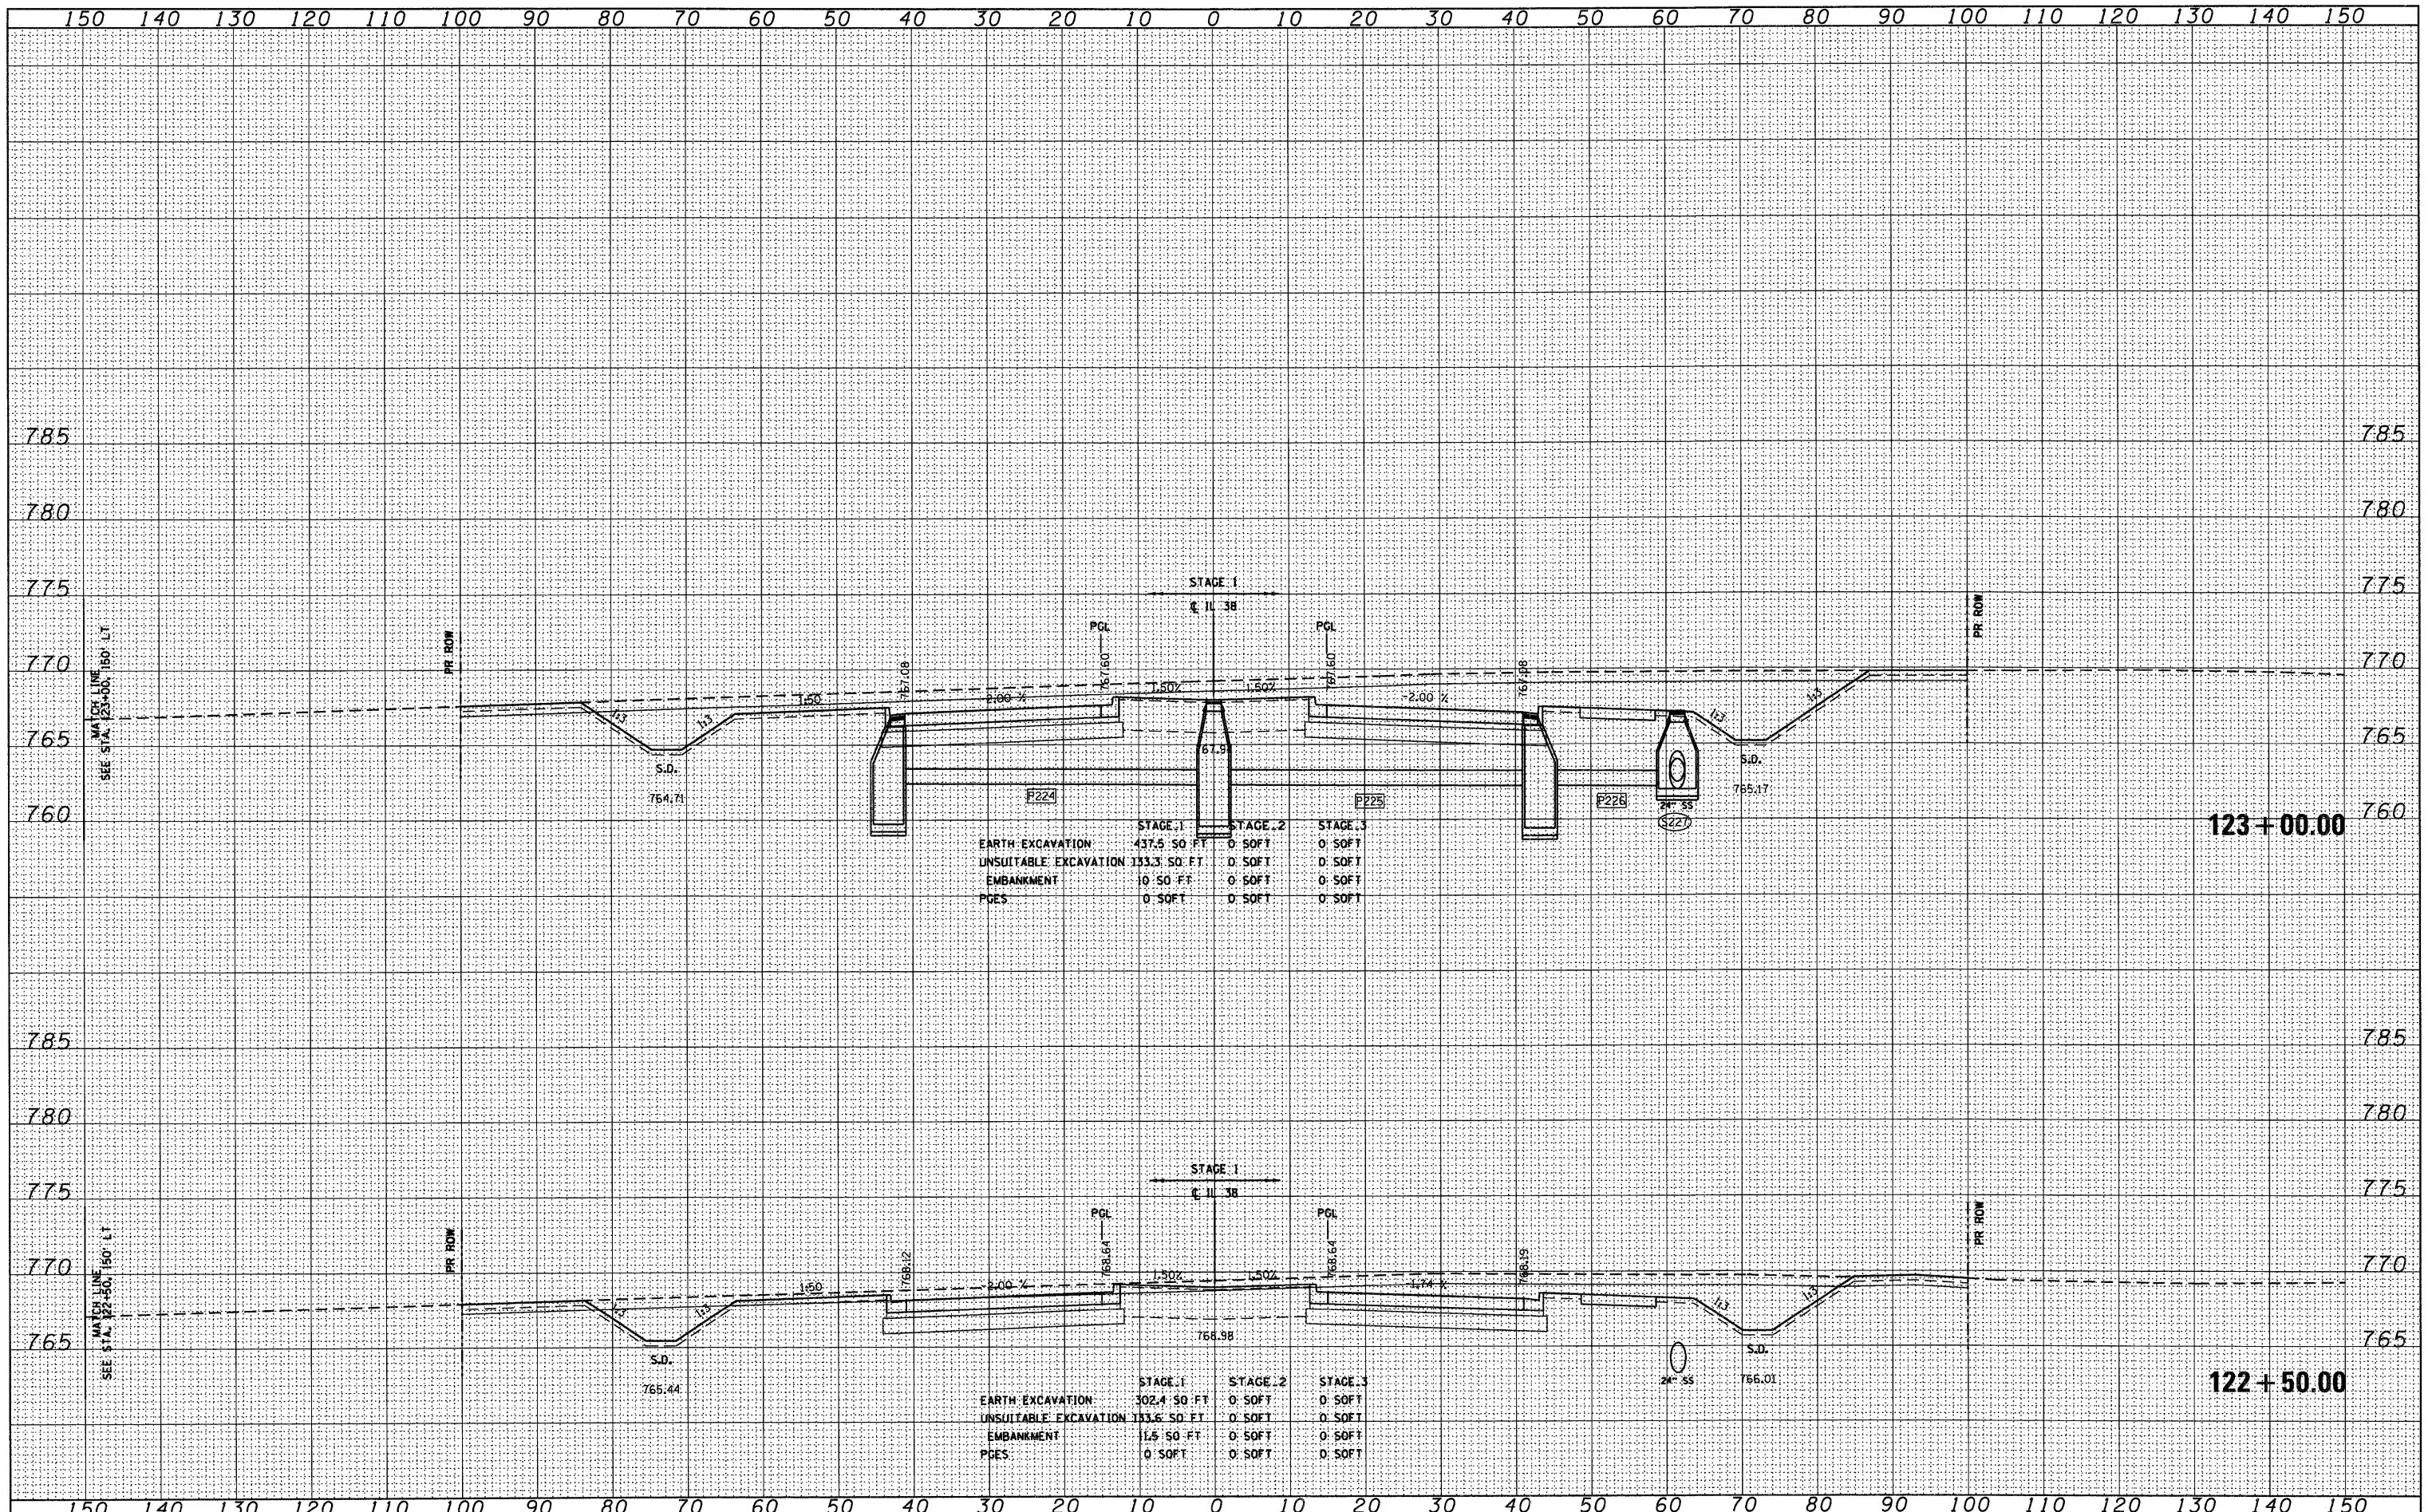

FILE NAME = 0160122-SHT-XSSHT01.dgn

USER NAME = YKlm
 DESIGNED - MJT
 DRAWN - MJT
 CHECKED - EJC
 DATE -

REVISED -
 REVISED -
 REVISED -
 REVISED -

**STATE OF ILLINOIS
 DEPARTMENT OF TRANSPORTATION**

IL ROUTE 38 CROSS SECTIONS
 SCALE: 1"=10'+1/4"=5' V SHEET NO. 70 OF 152 SHEETS STA. 122+50.00 TO STA. 123+00.00

F.A. RTE.	SECTION	COUNTY	TOTAL SHEETS	SHEET NO.
	XS-38-70		421	313
			CONTRACT NO.	
ILLINOIS FED. AID PROJECT				