



DATE	
BY	
SURVEYED	
PLOTTED	
NOTE BOOK	
AREAS CHECKED	
NO.	

DATE	
BY	
SURVEYED	
PLOTTED	
NOTE BOOK	
AREAS CHECKED	
NO.	

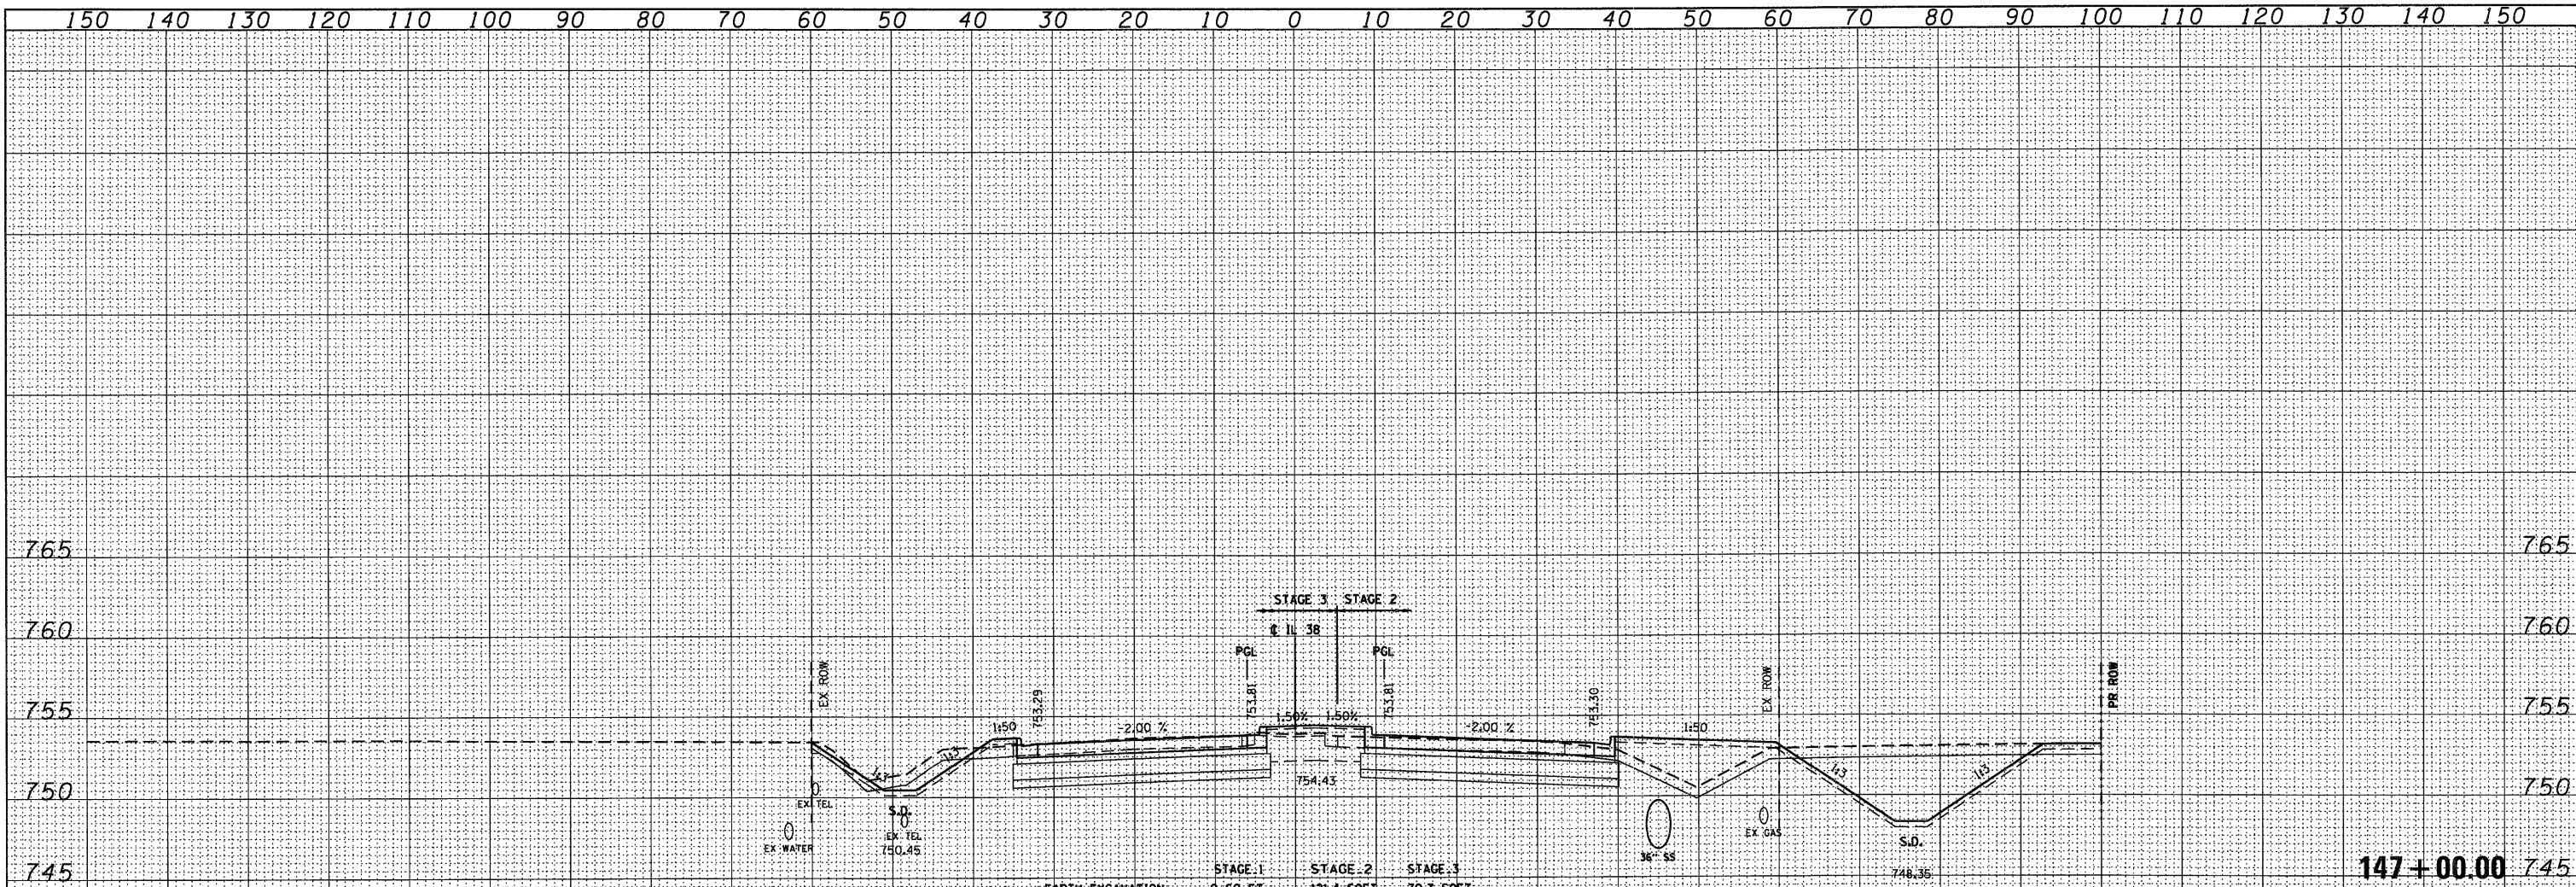

	STAGE 1	STAGE 2	STAGE 3
EARTH EXCAVATION	0.50 FT	121.4 SOFT	70.7 SOFT
UNSUITABLE EXCAVATION	0.50 FT	58.1 SOFT	32.7 SOFT
EMBANKMENT	0.50 FT	42.8 SOFT	4.4 SOFT
PDES	0.50 FT	16 SOFT	16 SOFT

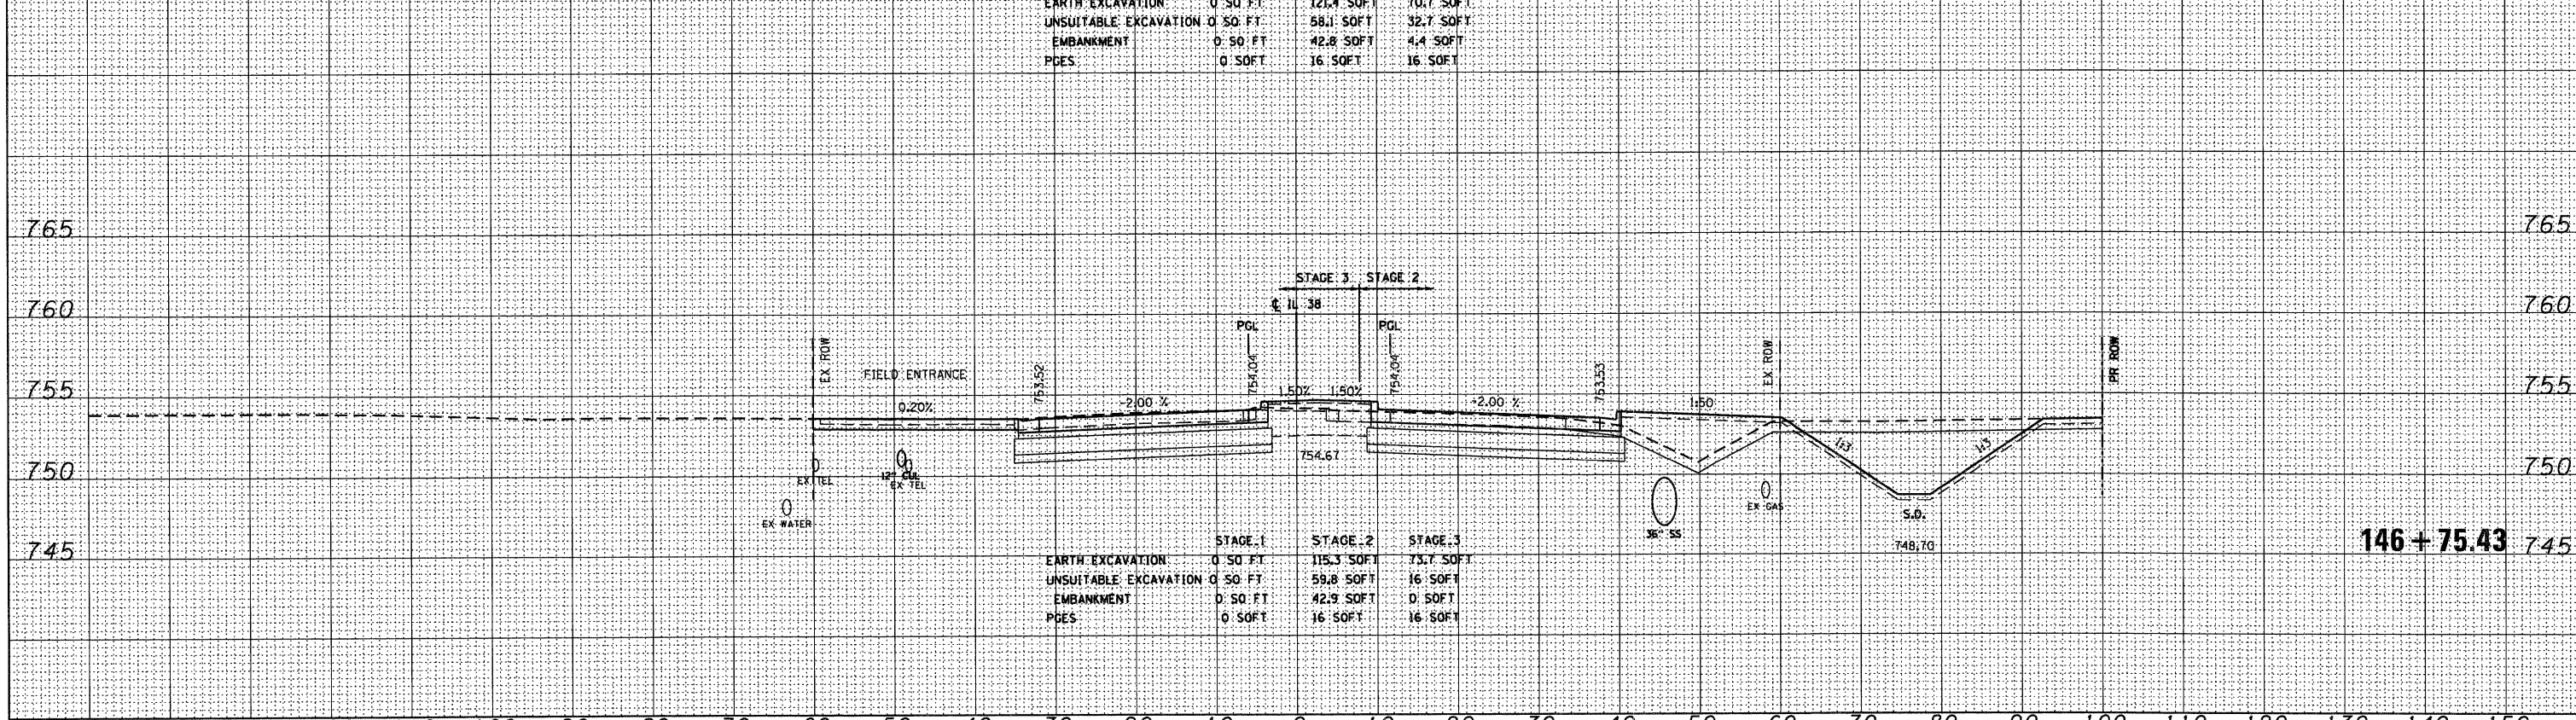

	STAGE 1	STAGE 2	STAGE 3
EARTH EXCAVATION	0.50 FT	115.3 SOFT	75.7 SOFT
UNSUITABLE EXCAVATION	0.50 FT	58.8 SOFT	16 SOFT
EMBANKMENT	0.50 FT	42.9 SOFT	0 SOFT
PDES	0.50 FT	16 SOFT	16 SOFT