


DATE	
BY	
FINAL SURVEY	
SURVEY PLOTTED	
NOTE BOOK	
NO.	
AREAS CHECKED	

DATE	
BY	
ORIGINAL SURVEY	
SURVEY PLOTTED	
NOTE BOOK	
NO.	
AREAS CHECKED	

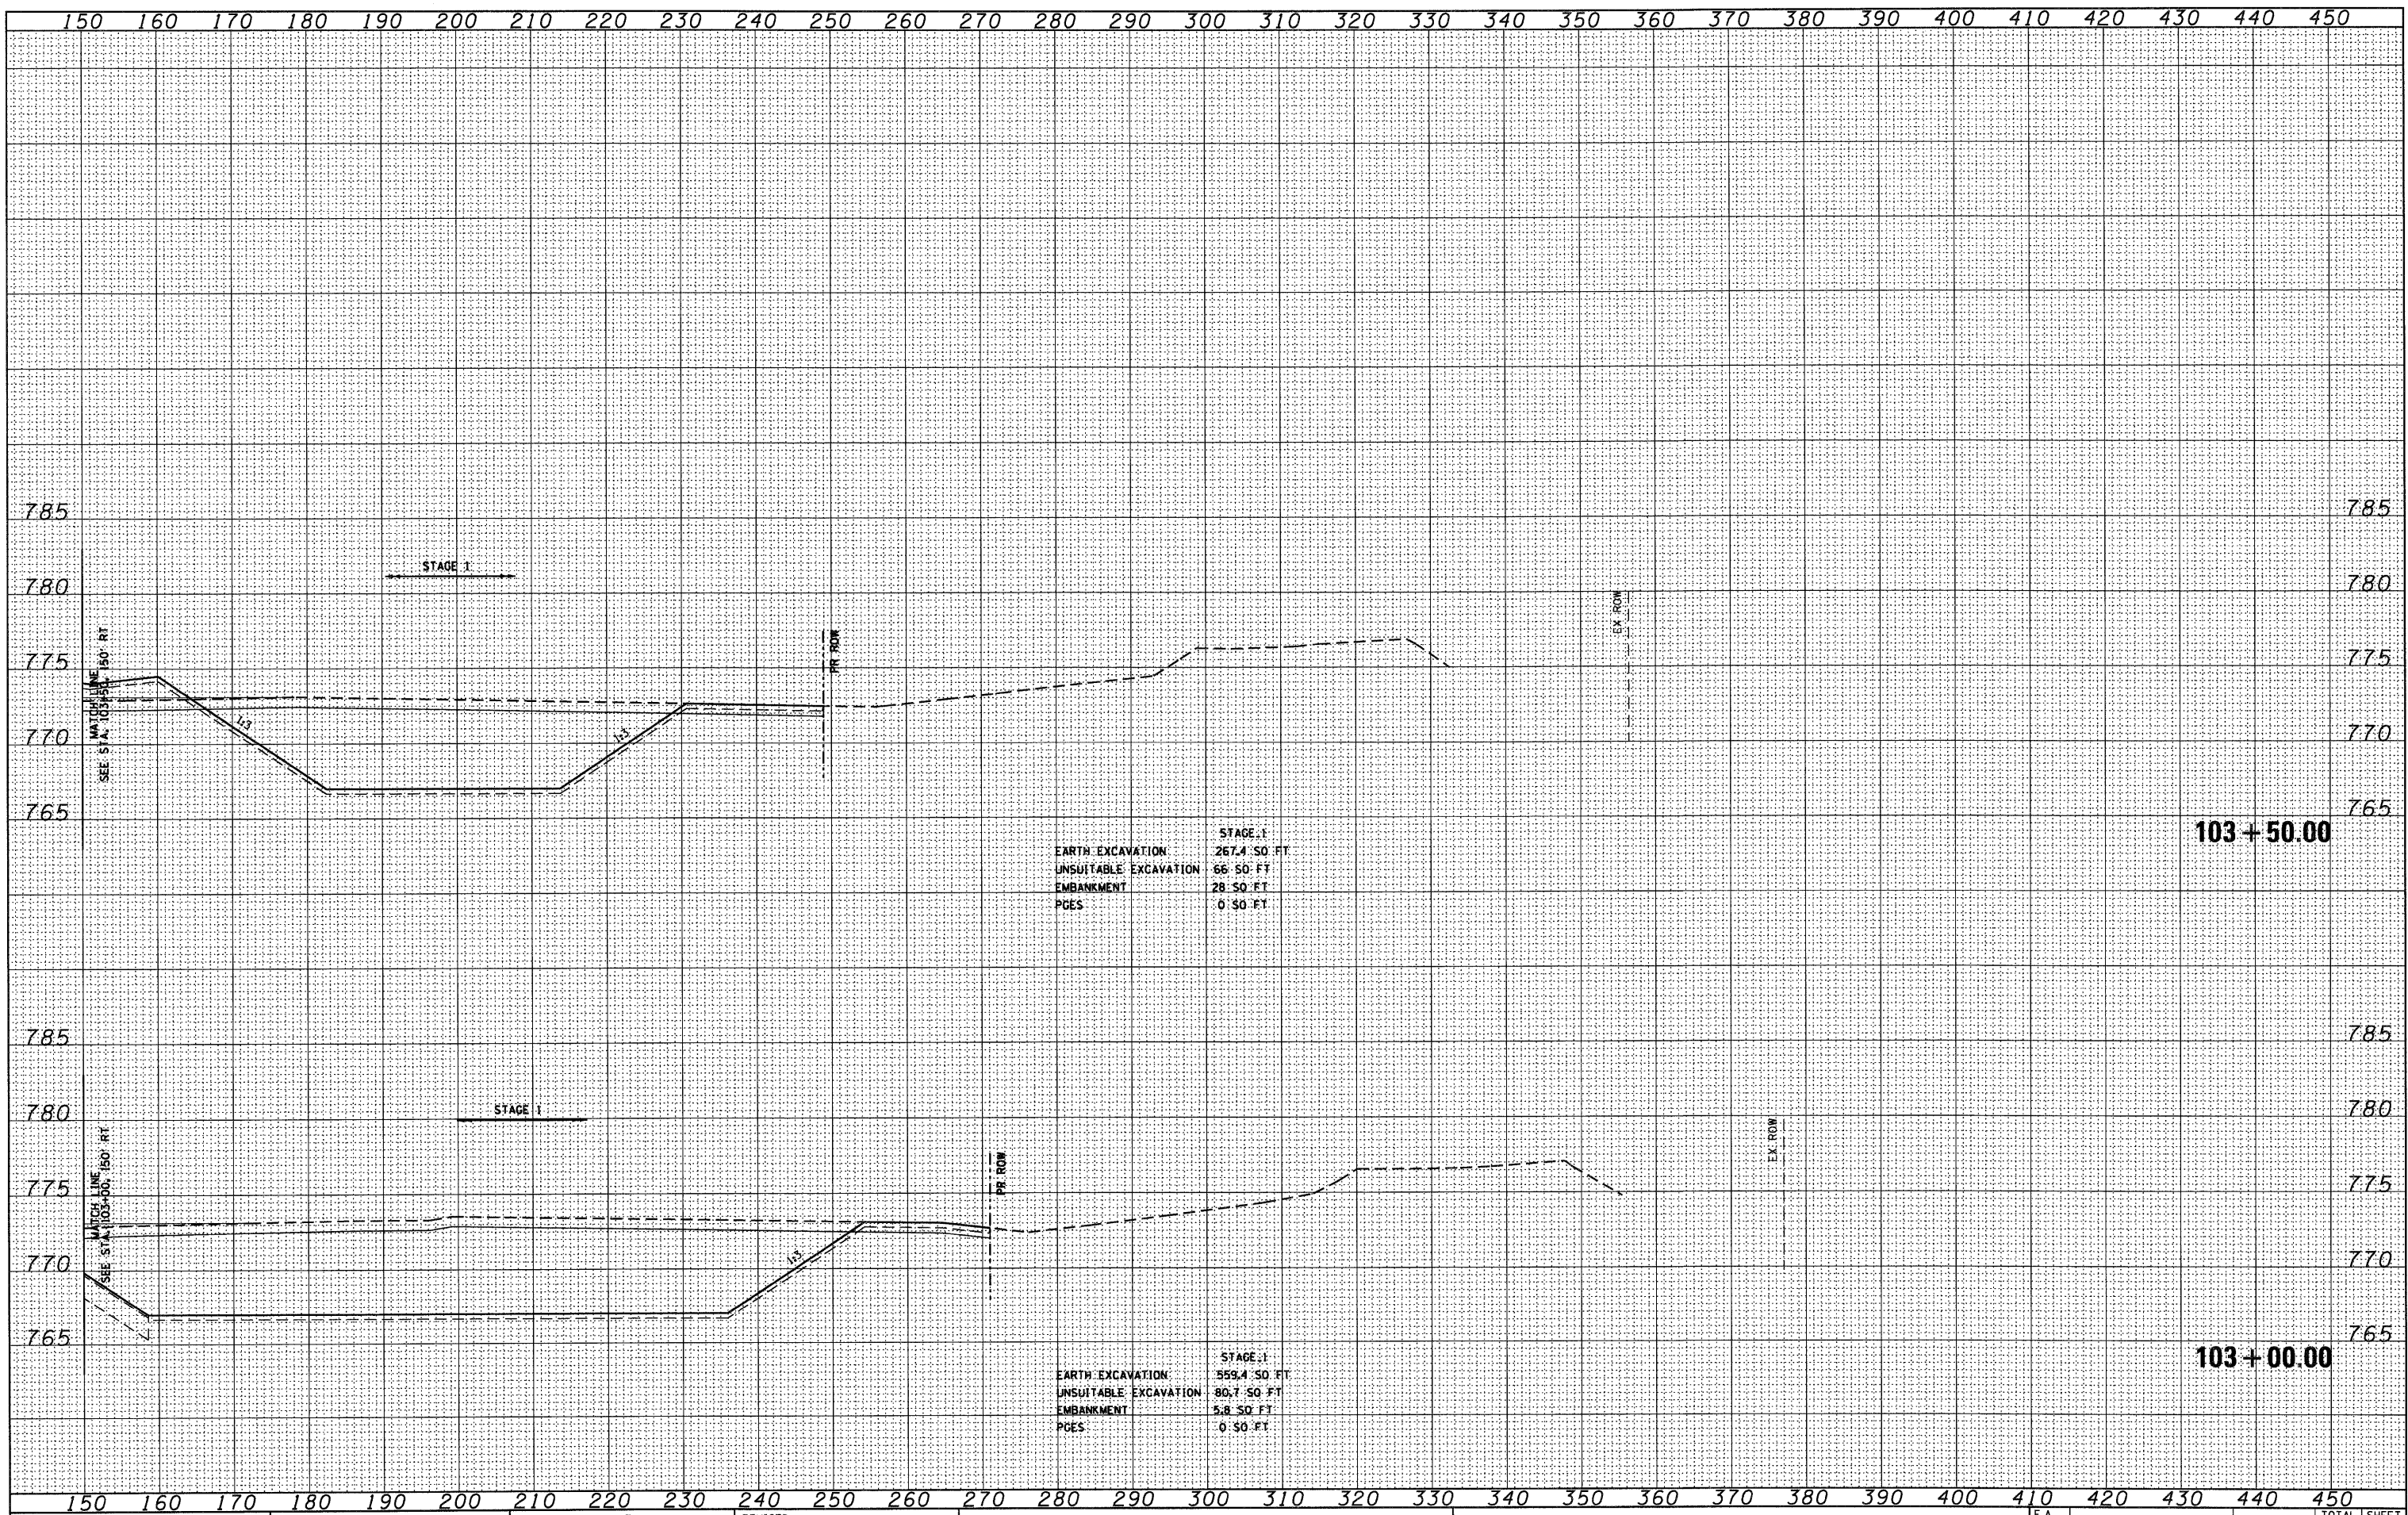

FILE NAME = D:\0122-SHT-XSHT03.dgn

USER NAME = YKjm  
 DESIGNED - MJT  
 DRAWN - MJT  
 CHECKED - EJJ  
 PLOT DATE = 10/14/2011

REVISED -  
 REVISED -  
 REVISED -  
 REVISED -

STATE OF ILLINOIS  
 DEPARTMENT OF TRANSPORTATION

IL ROUTE 38 CROSS SECTIONS  
 SCALE: 1"=10'H; 1"=5'V SHEET NO. 137 OF 152 SHEETS STA. 103+00.00 TO STA. 103+50.00

F.A. RTE.	SECTION	COUNTY	TOTAL SHEETS	SHEET NO.
	XS-38-137		421	380
CONTRACT NO.			ILLINOIS FED. AID PROJECT	