


DATE	
BY	
SURVEYED	
PLOTTED	
NOTE BOOK	
AREAS CHECKED	
NO.	

DATE	
BY	
SURVEYED	
PLOTTED	
NOTE BOOK	
AREAS CHECKED	
NO.	

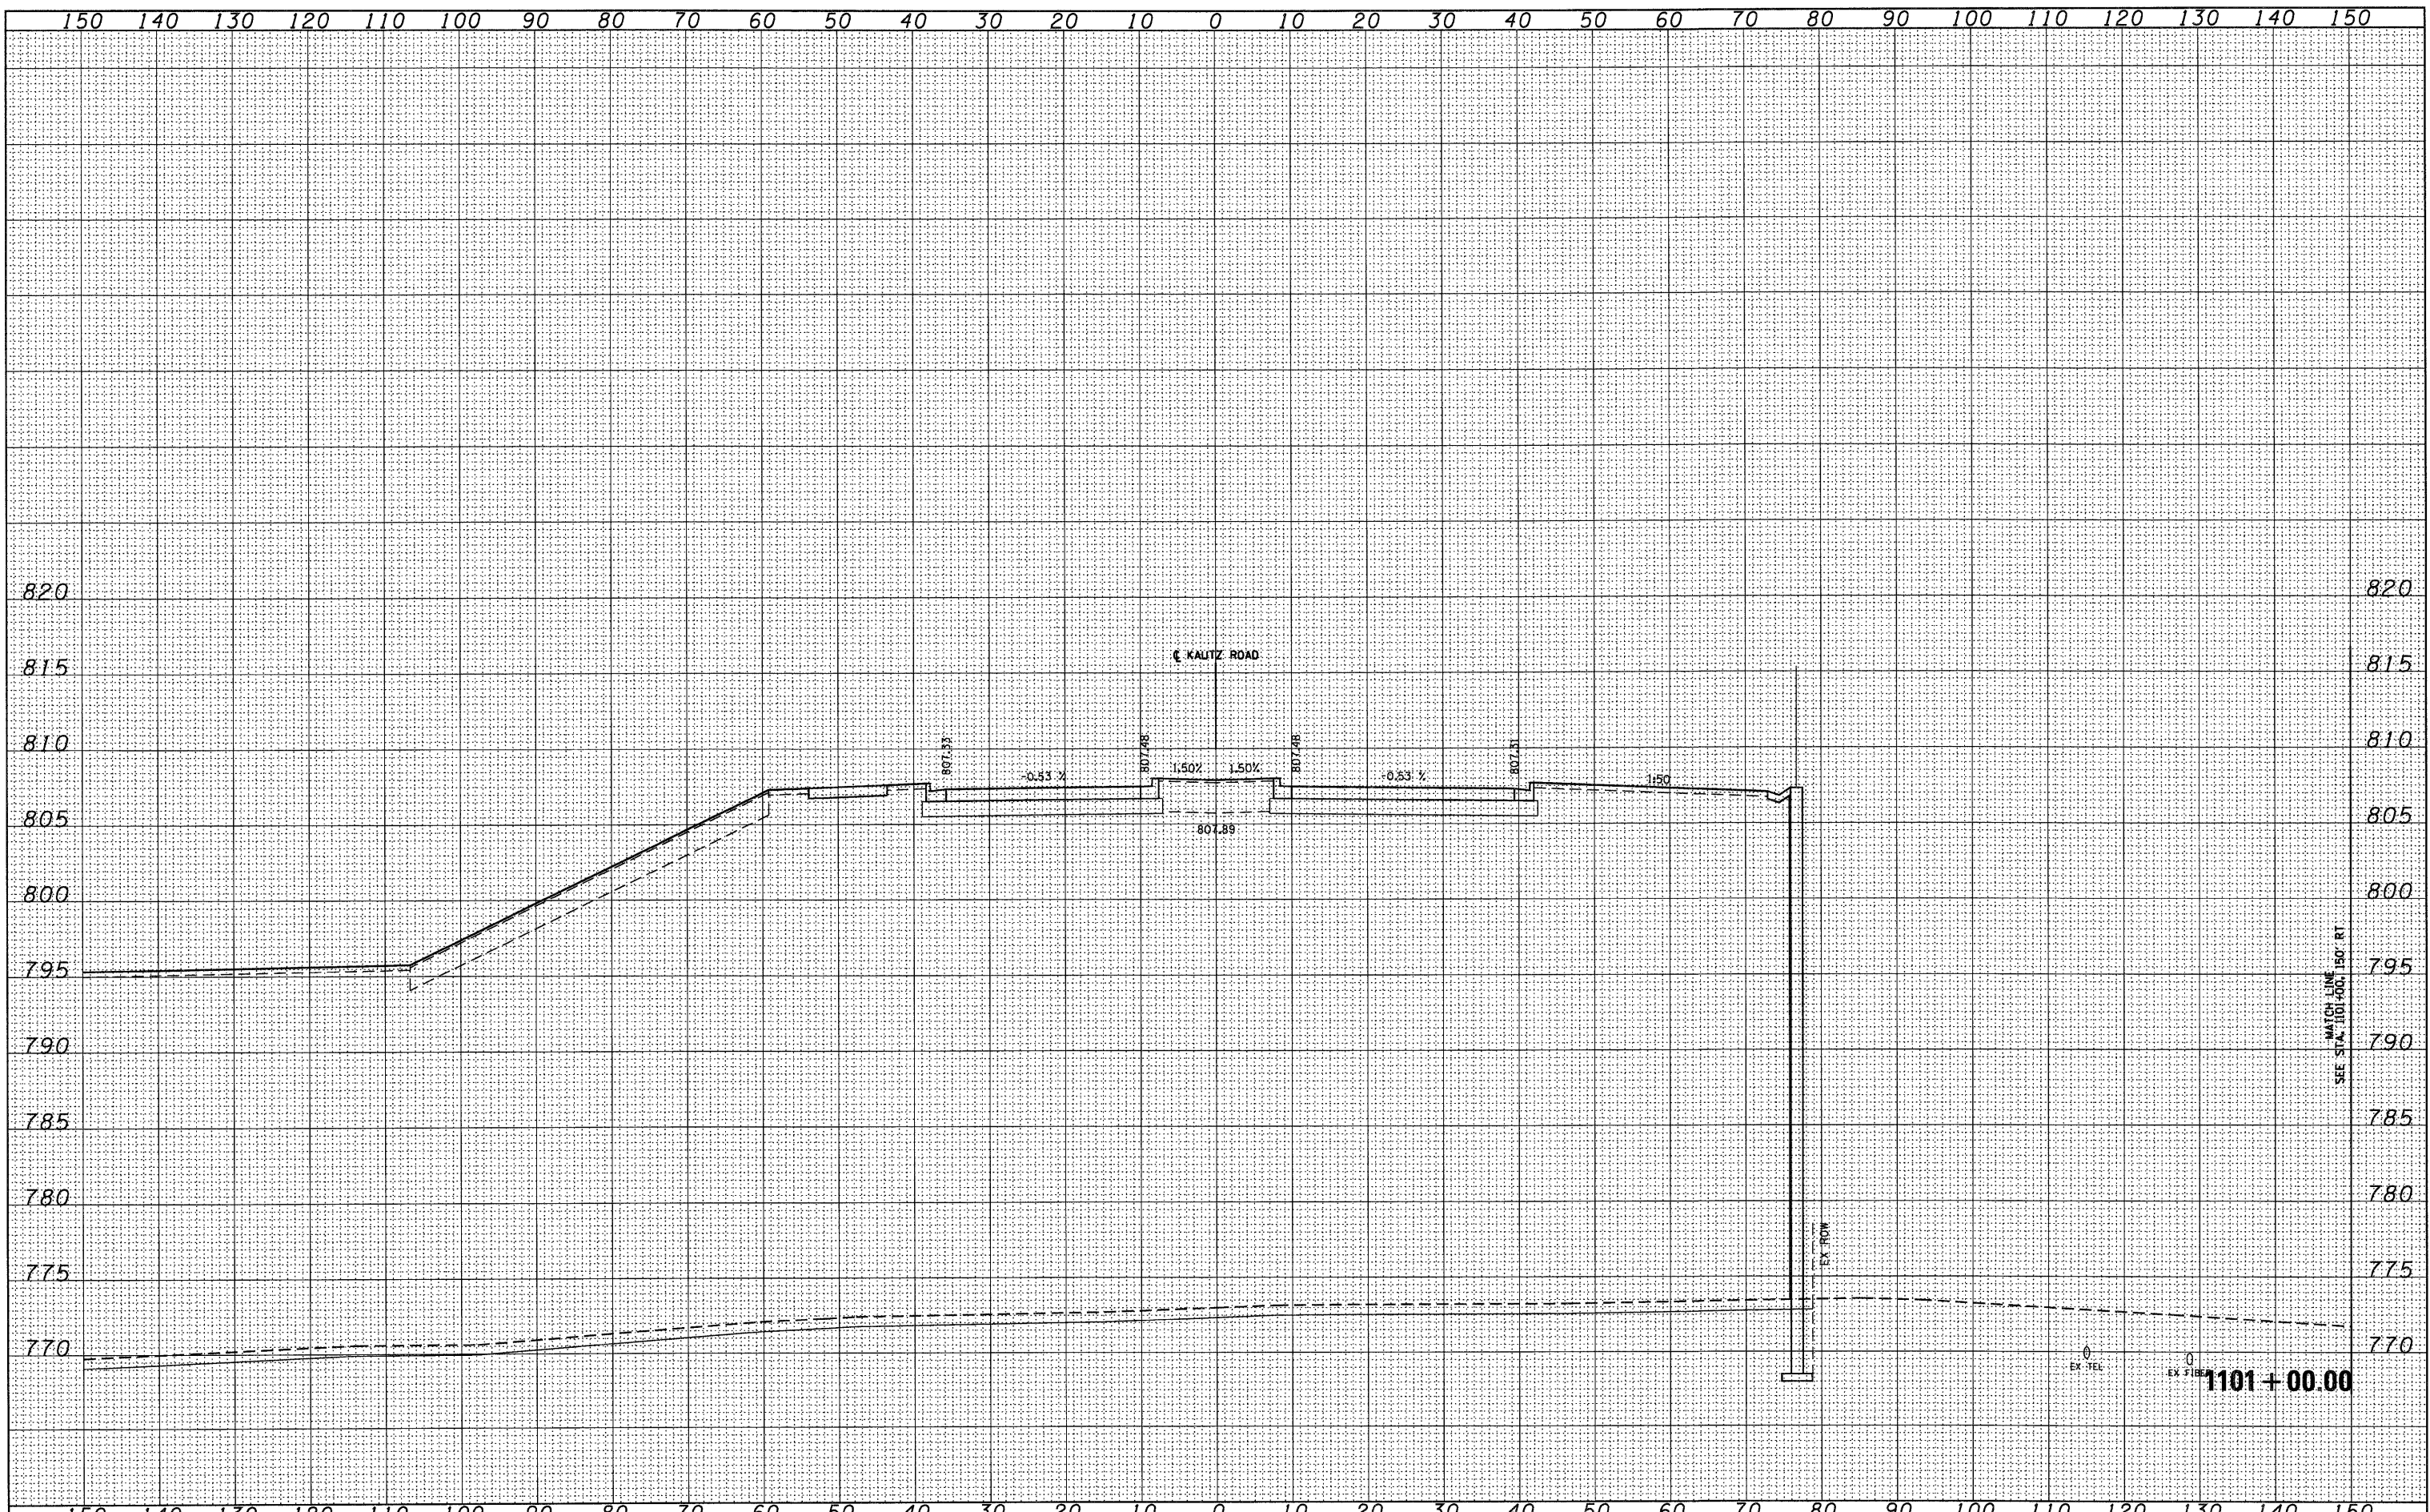

FILE NAME = D160122-SHT-XSSHT10.dgn	USER NAME = YK1m	DESIGNED - MJT	REVISED -	STATE OF ILLINOIS DEPARTMENT OF TRANSPORTATION	KAUTZ ROAD CROSS SECTIONS		F.A. RTE.	SECTION	COUNTY	TOTAL SHEETS	SHEET NO.	
	PLOT SCALE = 1:10	DRAWN - MJT	REVISED -		SCALE: 1"=10'H=1"=5'V	SHEET NO. 1 OF 26 SHEETS	STA. 1101+00.00 TO STA. 1101+00.00			421	396	
	PLOT DATE = 10/14/2011	CHECKED - EJJ	REVISED -		XS-KTZ-01		CONTRACT NO.		ILLINOIS FED. AID PROJECT			
		DATE -	REVISED -									