


DATE	
BY	
FINAL SURVEY	SURVEYED
NOTE BOOK	PLOTTED
NO.	DATE
	AREAS CHECKED

DATE	
BY	
ORIGINAL SURVEY	SURVEYED
NOTE BOOK	PLOTTED
NO.	DATE
	AREAS CHECKED

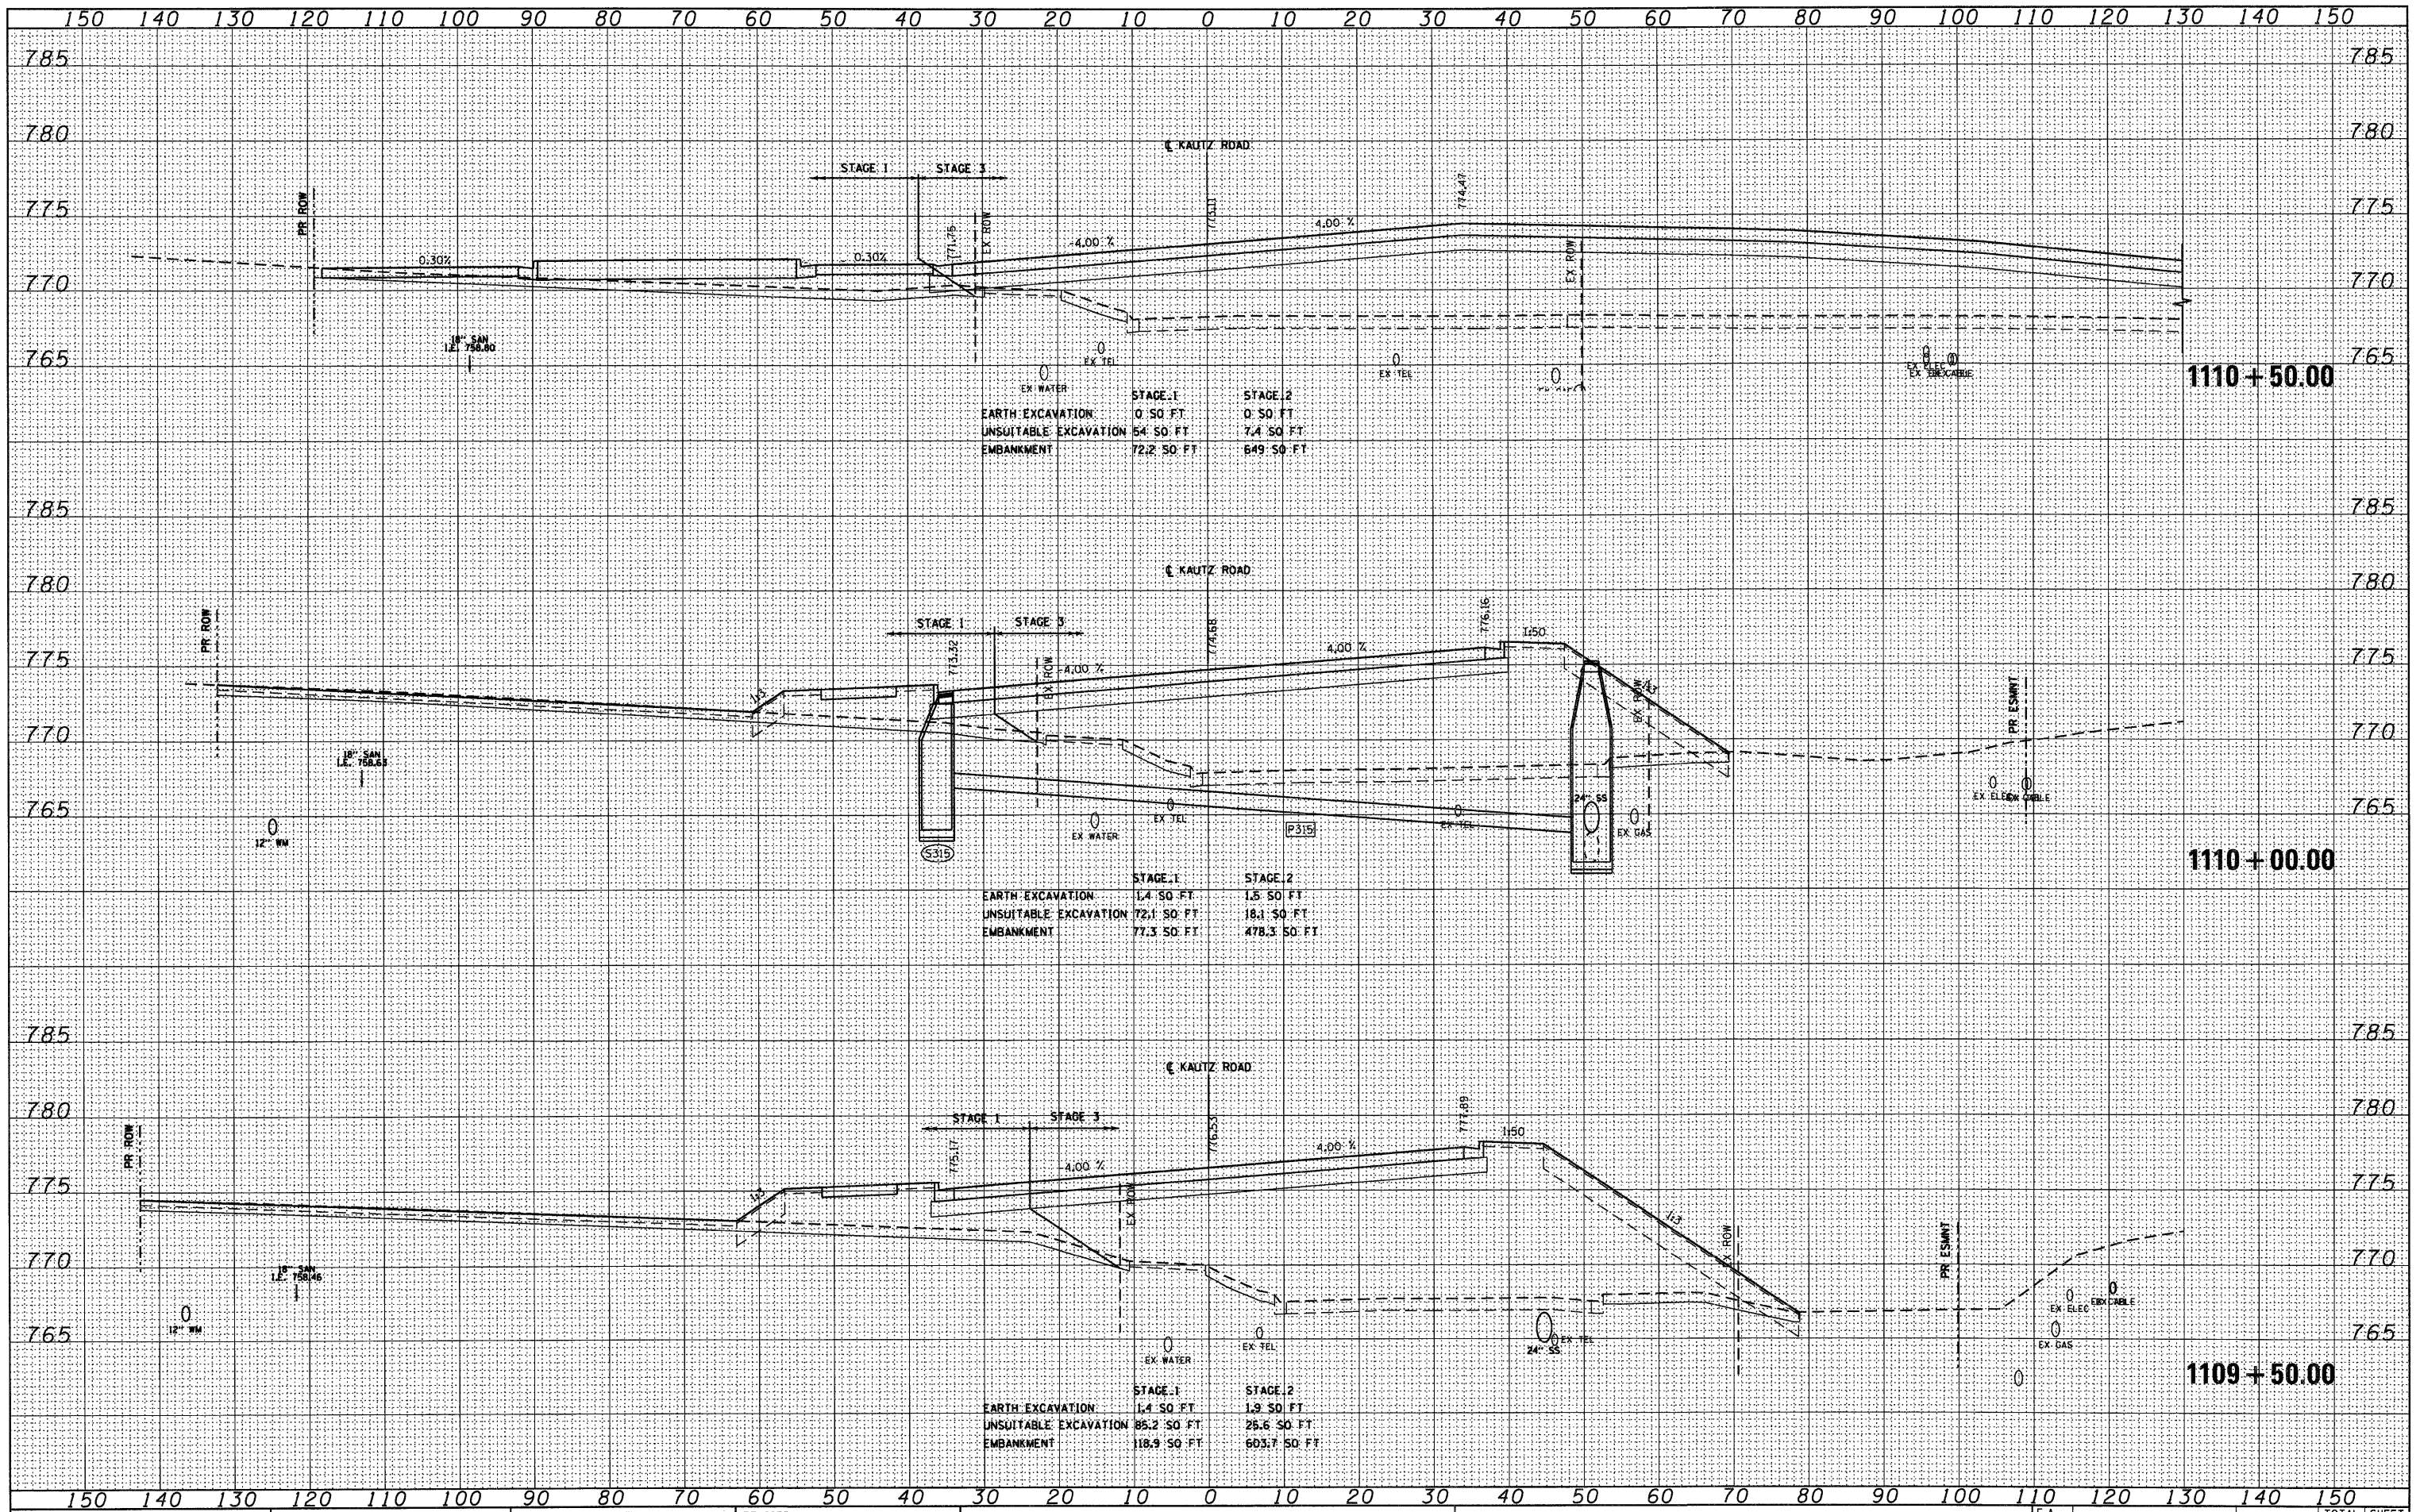

STAGE 1	STAGE 2	
EARTH EXCAVATION	0.50 FT	0.50 FT
UNSUITABLE EXCAVATION	54.50 FT	7.450 FT
EMBANKMENT	72.250 FT	649.50 FT

STAGE 1	STAGE 2	
EARTH EXCAVATION	1.450 FT	1.550 FT
UNSUITABLE EXCAVATION	72.150 FT	18.150 FT
EMBANKMENT	77.350 FT	478.350 FT

STAGE 1	STAGE 2	
EARTH EXCAVATION	1.450 FT	1.950 FT
UNSUITABLE EXCAVATION	85.250 FT	25.650 FT
EMBANKMENT	118.950 FT	603.750 FT

FILE NAME = D:\60122-SHT-XSSH110.dgn

USER NAME = YKim
 DESIGNED - MJT
 DRAWN - MJT
 CHECKED - EJJ
 DATE -

REVISED -
 REVISED -
 REVISED -
 REVISED -

STATE OF ILLINOIS
 DEPARTMENT OF TRANSPORTATION

KAUTZ ROAD CROSS SECTIONS
 SCALE: 1"=10'H; 1/4"=5'V SHEET NO. 15 OF 26 SHEETS STA. 1109+50.00 TO STA. 1110+50.00

F.A. RTE.	SECTION	COUNTY	TOTAL SHEETS	SHEET NO.
	XS-KTZ-15		421	410
CONTRACT NO.			ILLINOIS FED. AID PROJECT	