


FINAL SURVEY	SURVEYED	DATE
NOTE BOOK	PLOTTED	
NO.	DATE	
	AREAS CHECKED	

ORIGINAL SURVEY	SURVEYED	DATE
NOTE BOOK	PLOTTED	
NO.	DATE	
	AREAS CHECKED	

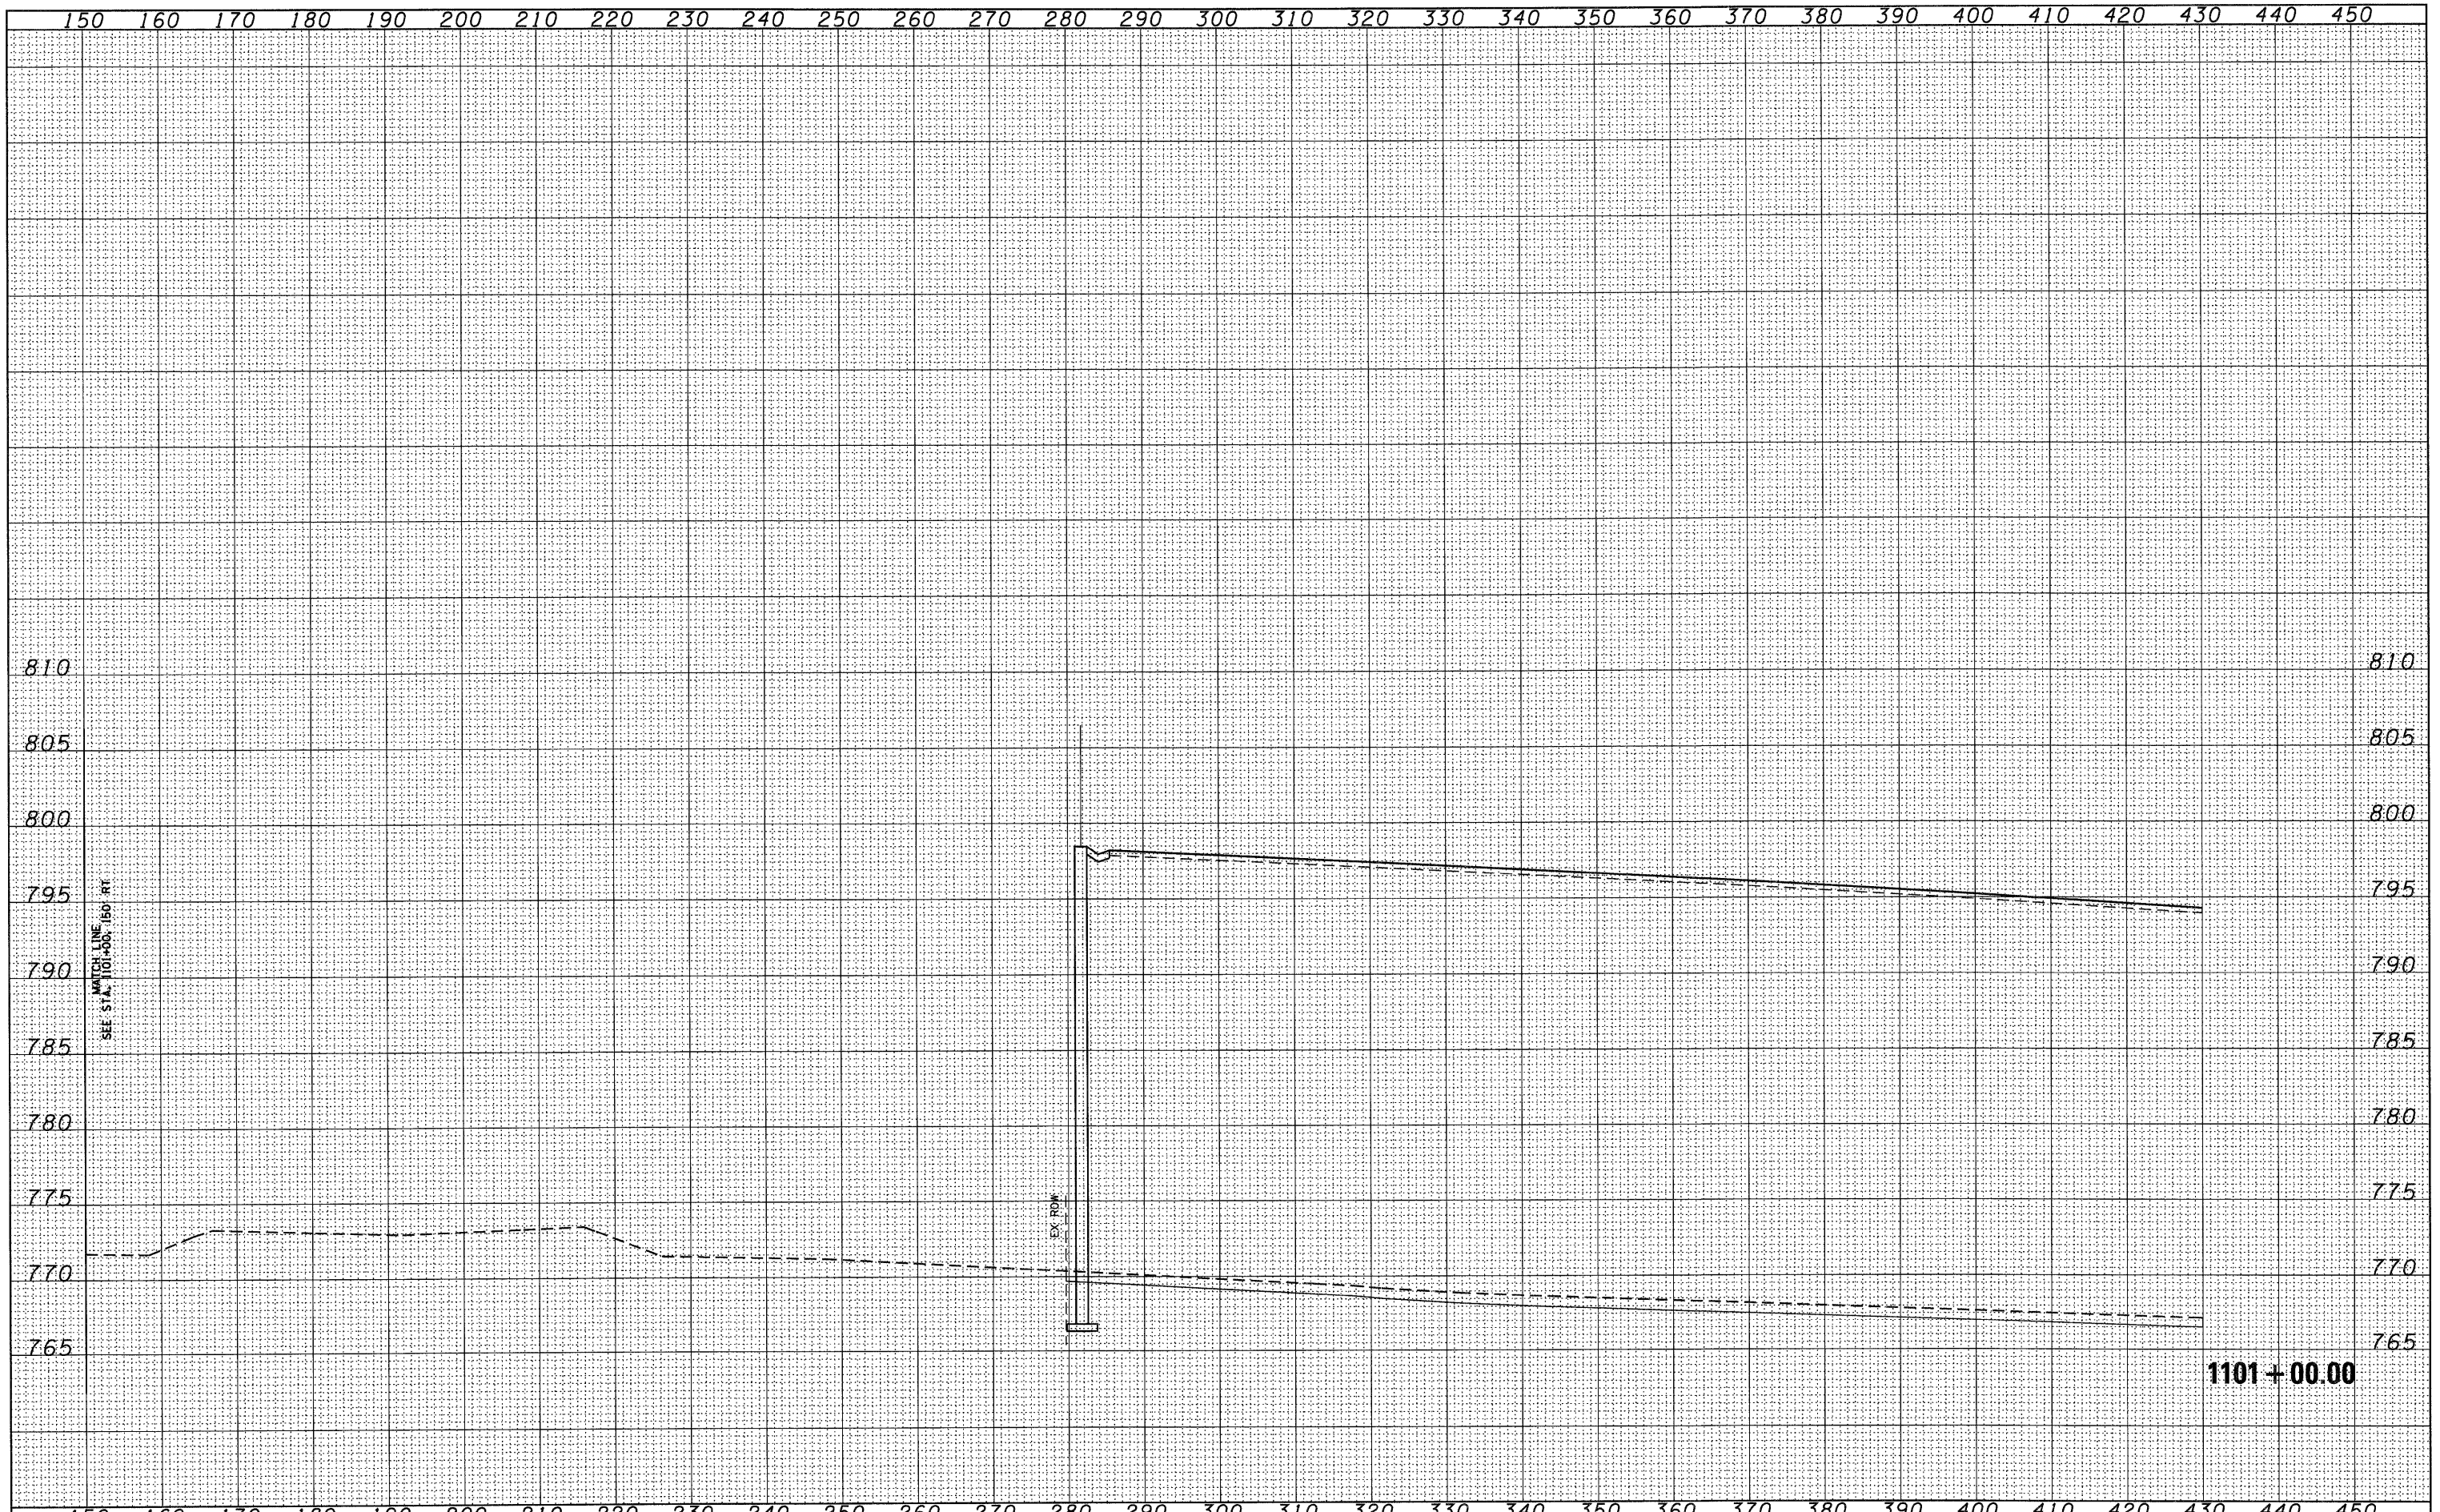

FILE NAME = D160122-SHT-XSSH10.dgn	USER NAME = YKim	DESIGNED - MJT	REVISED -	STATE OF ILLINOIS DEPARTMENT OF TRANSPORTATION	KAUTZ ROAD CROSS SECTIONS		F.A. RTE.	SECTION	COUNTY	TOTAL SHEETS	SHEET NO.
	PLOT SCALE = 1:10	DRAWN - MJT	REVISED -		SCALE: 1"=10'H; 1"=5'V		SHEET NO. 21 OF 26 SHEETS	XS-KTZ-21		421	416
	PLOT DATE = 10/14/2011	CHECKED - EJJ	REVISED -		STA. 1101+00.00 TO STA. 1101+00.00			CONTRACT NO.			
		DATE -	REVISED -		ILLINOIS FED. AID PROJECT						