


FINAL	DATE
SURVEY	BY
PLOTTED	
NOTE BOOK	
AREAS CHECKED	
NO.	

ORIGINAL	DATE
SURVEY	BY
PLOTTED	
NOTE BOOK	
AREAS CHECKED	
NO.	

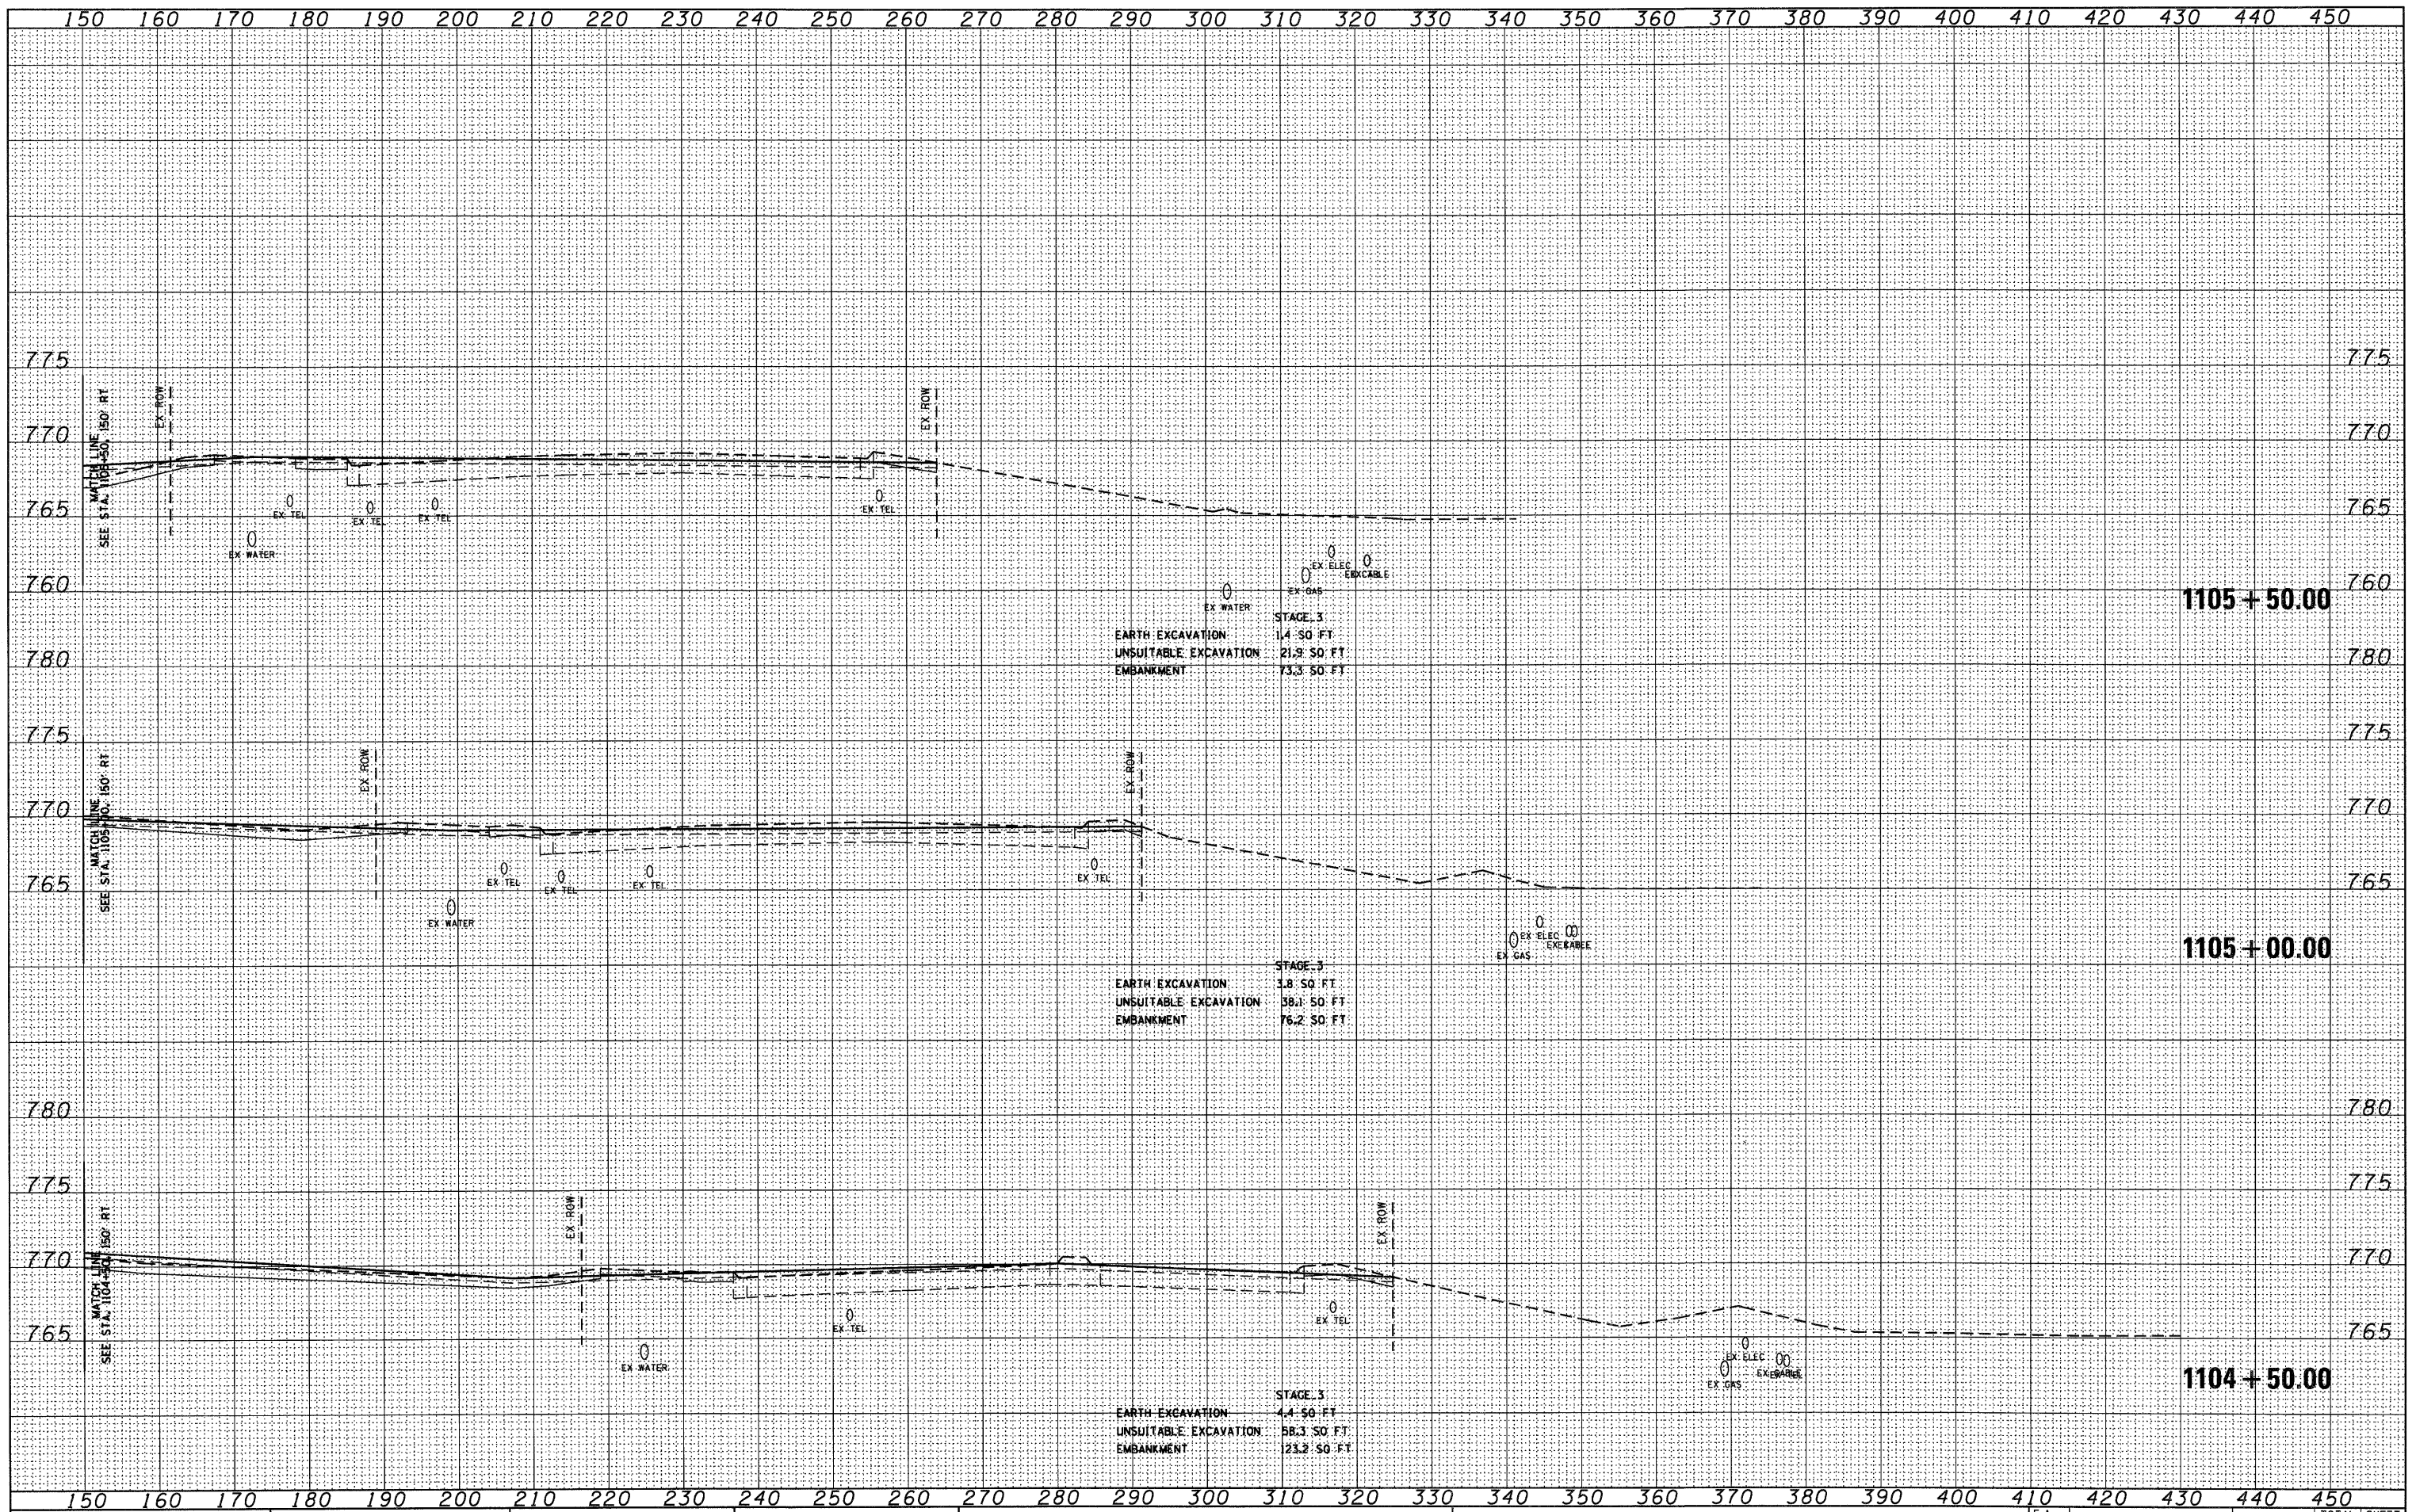

FILE NAME = D:\60122-SHT-XSSH10.dgn

USER NAME = YKim
 DESIGNED - MJT
 DRAWN - MJT
 CHECKED - EJC
 DATE -

REVISED -
 REVISED -
 REVISED -
 REVISED -

**STATE OF ILLINOIS
 DEPARTMENT OF TRANSPORTATION**

KAUTZ ROAD CROSS SECTIONS
 SCALE: 1"=10' HORIZ=5' V
 SHEET NO. 24 OF 26 SHEETS
 STA. 1104+50.00 TO STA. 1105+50.00

F.A. RTE.	SECTION	COUNTY	TOTAL SHEETS	SHEET NO.
	XS-KTZ-24		421	419
			CONTRACT NO.	
ILLINOIS FED. AID PROJECT				