


IL. RTE. 50 (CICERO AVENUE)

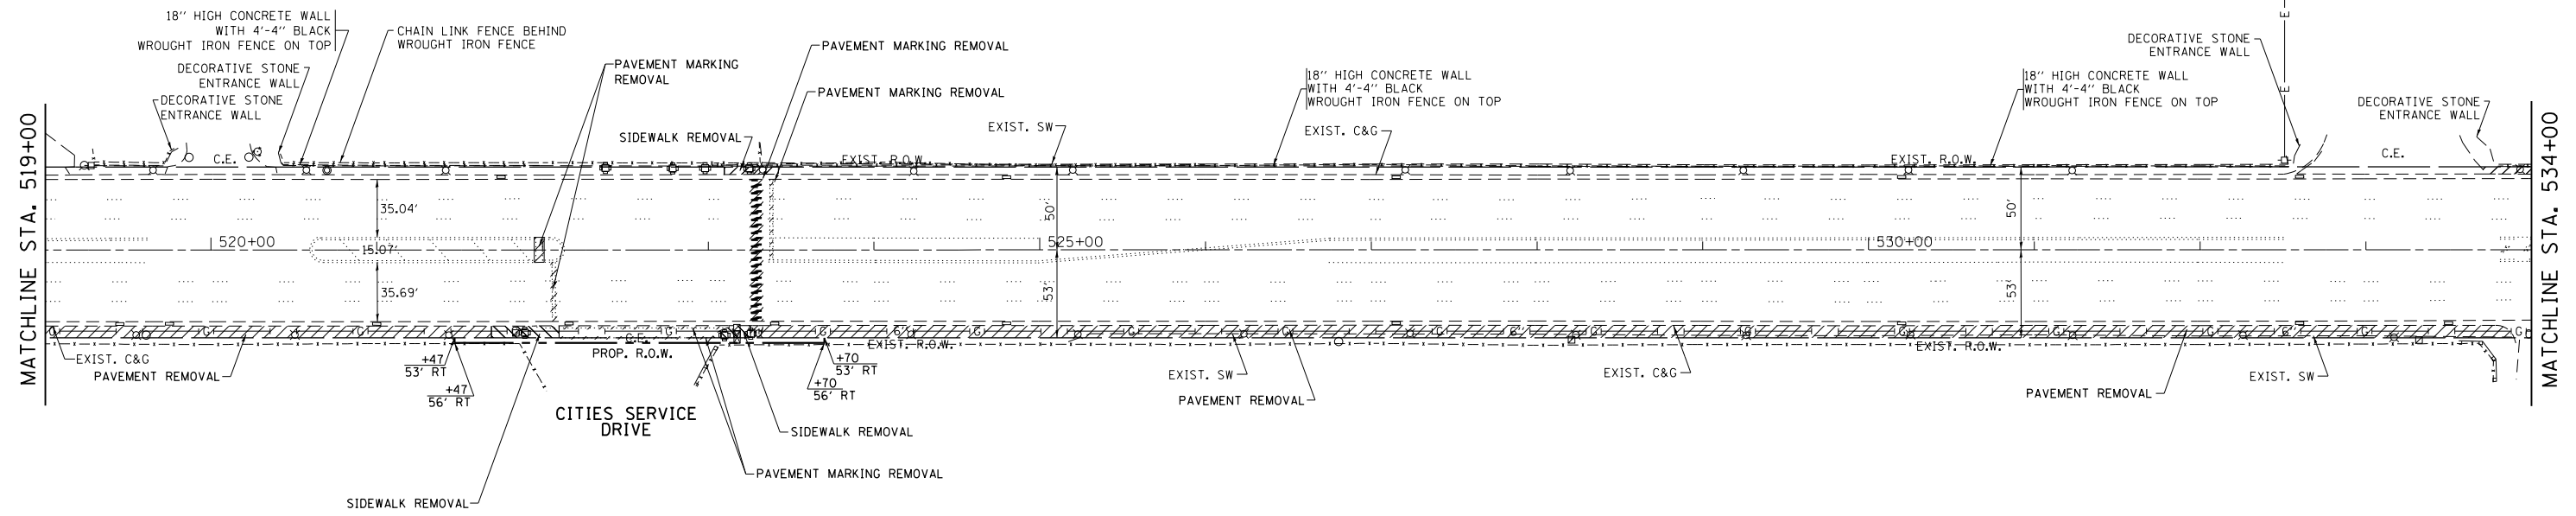


EXISTING

NOTE:

THE ENVIRONMENTAL FIRM IS REQUIRED TO CONTINUOUSLY MONITOR FOR WORKER PROTECTION AND SOIL CONTAMINATION AT SEVERAL AREAS. SEE SPECIAL PROVISION AND SUPPLEMENTAL SPECIFICATIONS FOR DETAILS.

IL. RTE. 50 (CICERO AVENUE)

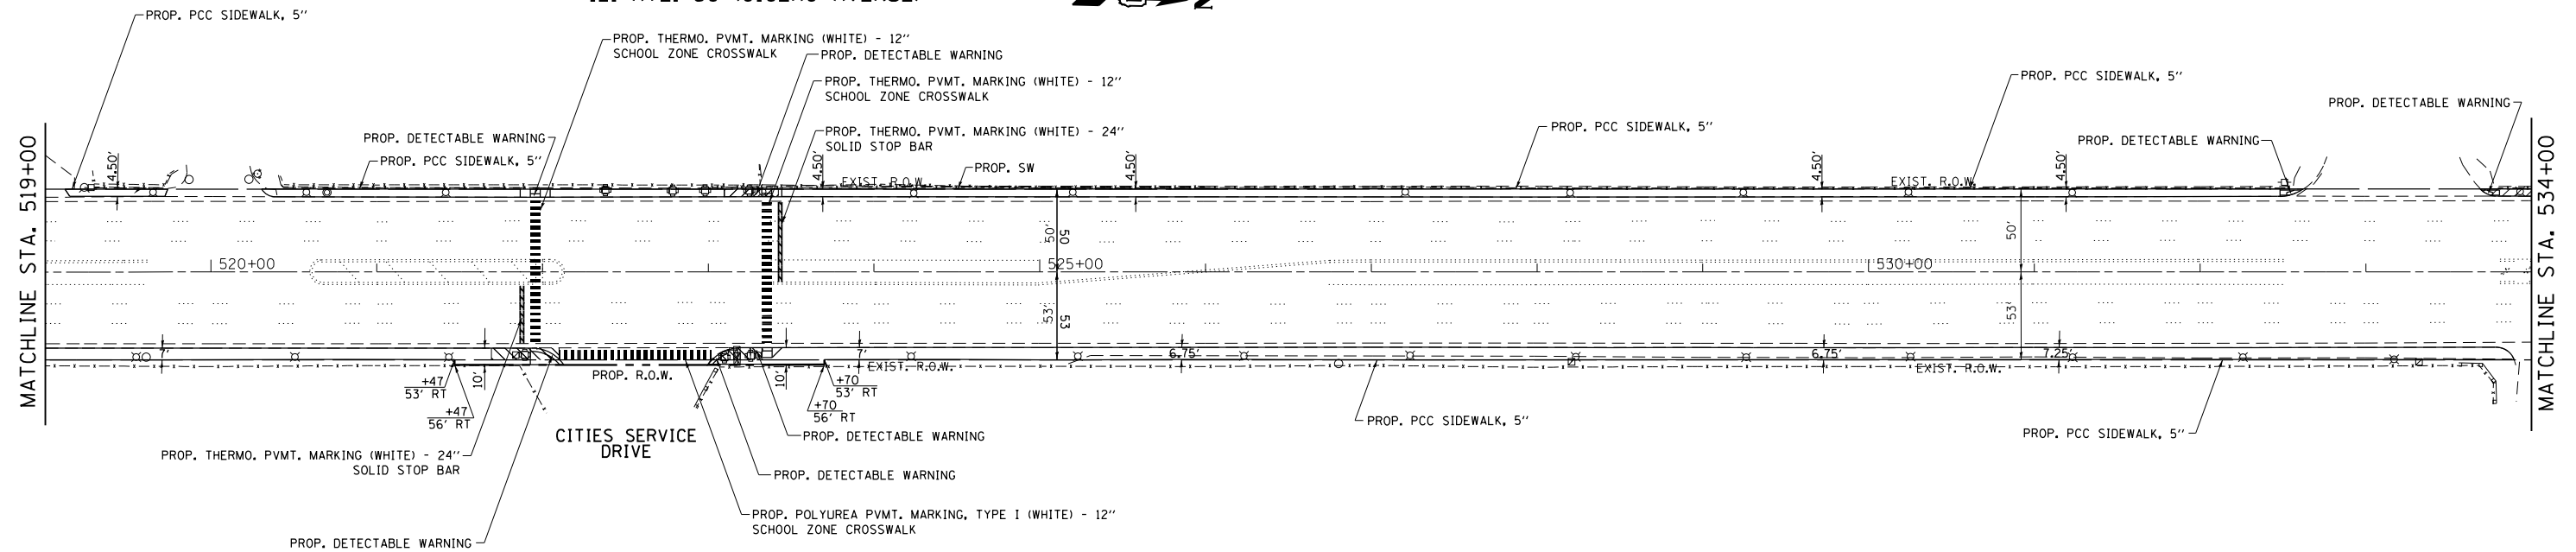

PROPOSED

FILE NAME = P111109-sh1-plan1.dgn	USER NAME = rothenbergmp	DESIGNED -	REVISED -	STATE OF ILLINOIS DEPARTMENT OF TRANSPORTATION	EXISTING & PROPOSED ROADWAY PLAN IL. ROUTE 50 (CICERO AVENUE) (34TH STREET TO PERSHING ROAD)	F.A.P. RTE. = 350	SECTION = 2010-050-1	COUNTY = COOK	TOTAL SHEETS = 44	SHEET NO. = 9
	PLOT SCALE = 100.0000' / in.	CHECKED -	REVISED -			SCALE: 1" = 50'	SHEET NO. OF SHEETS	STA. 519+00.00 TO STA. 534+00.00	CONTRACT NO. 60L26	
PLOT DATE = 2/3/2012	DATE -	REVISED -	REVISED -							