


FOR INFORMATION ONLY

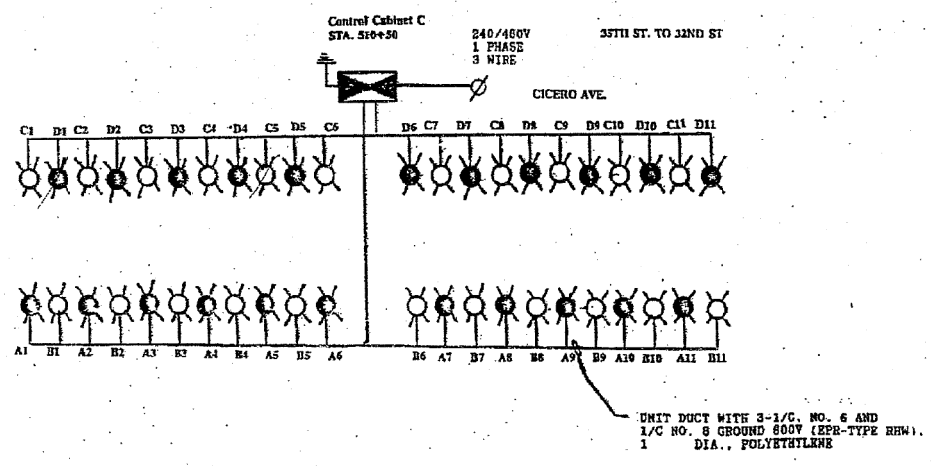

NOTES:

1. PROPOSED LIGHTING CIRCUIT SHALL BE ALTERNATING FROM LUMINAIRE TO ADJACENT LUMINAIRE.
2. CONTROLLER DESIGNATIONS ARE FOR CONSTRUCTION CLARITY. DESIGNATIONS AT POLES DO NOT INCLUDE POLE I.D. NUMBERS.
3. EXISTING CONTROLLER CIRCUIT DIAGRAMS ARE PROVIDED FOR CONSTRUCTION CLARITY ONLY AND DO NOT REPRESENT AS BUILT DRAWINGS.
4. IT SHALL BE THE CONTRACTOR'S RESPONSIBILITY TO ASCERTAIN ACTUAL FIELD CONDITIONS AND EXISTING CIRCUITRY. NO ADDITIONAL PAYMENT SHALL BE MADE. THE DIAGRAMS DEPICTED IN THIS SHEET ARE PROVIDED FOR INFORMATION ONLY.

FILE NAME = #FILES#	USER NAME = #USER#	DESIGNED - MK	REVISED -	STATE OF ILLINOIS DEPARTMENT OF TRANSPORTATION	IL RTE. 50 (CICERO AVE.) - (34TH STREET TO PERSHING ROAD) EXISTING ROADWAY LIGHTING WIRING DIAGRAM			F.A.P. RTE. 350	SECTION 2010-050-1	COUNTY COOK	TOTAL SHEETS 44	SHEET NO. 21
	PLOT SCALE = #SCALE#	CHECKED - GR	REVISED -		SCALE: N.T.S. SHEET NO. OF SHEETS STA. TO STA.			CONTRACT NO. 60L26				
PLOT DATE = #DATE#	DATE - 10/14/11	REVISED -		ILLINOIS FED. AID PROJECT								