


BY	DATE
SURVEYED	
PLOTTED	
TEMPLATE	
AREAS	
CHECKED	
NO.	

BY	DATE
SURVEYED	
PLOTTED	
TEMPLATE	
AREAS	
CHECKED	
NO.	

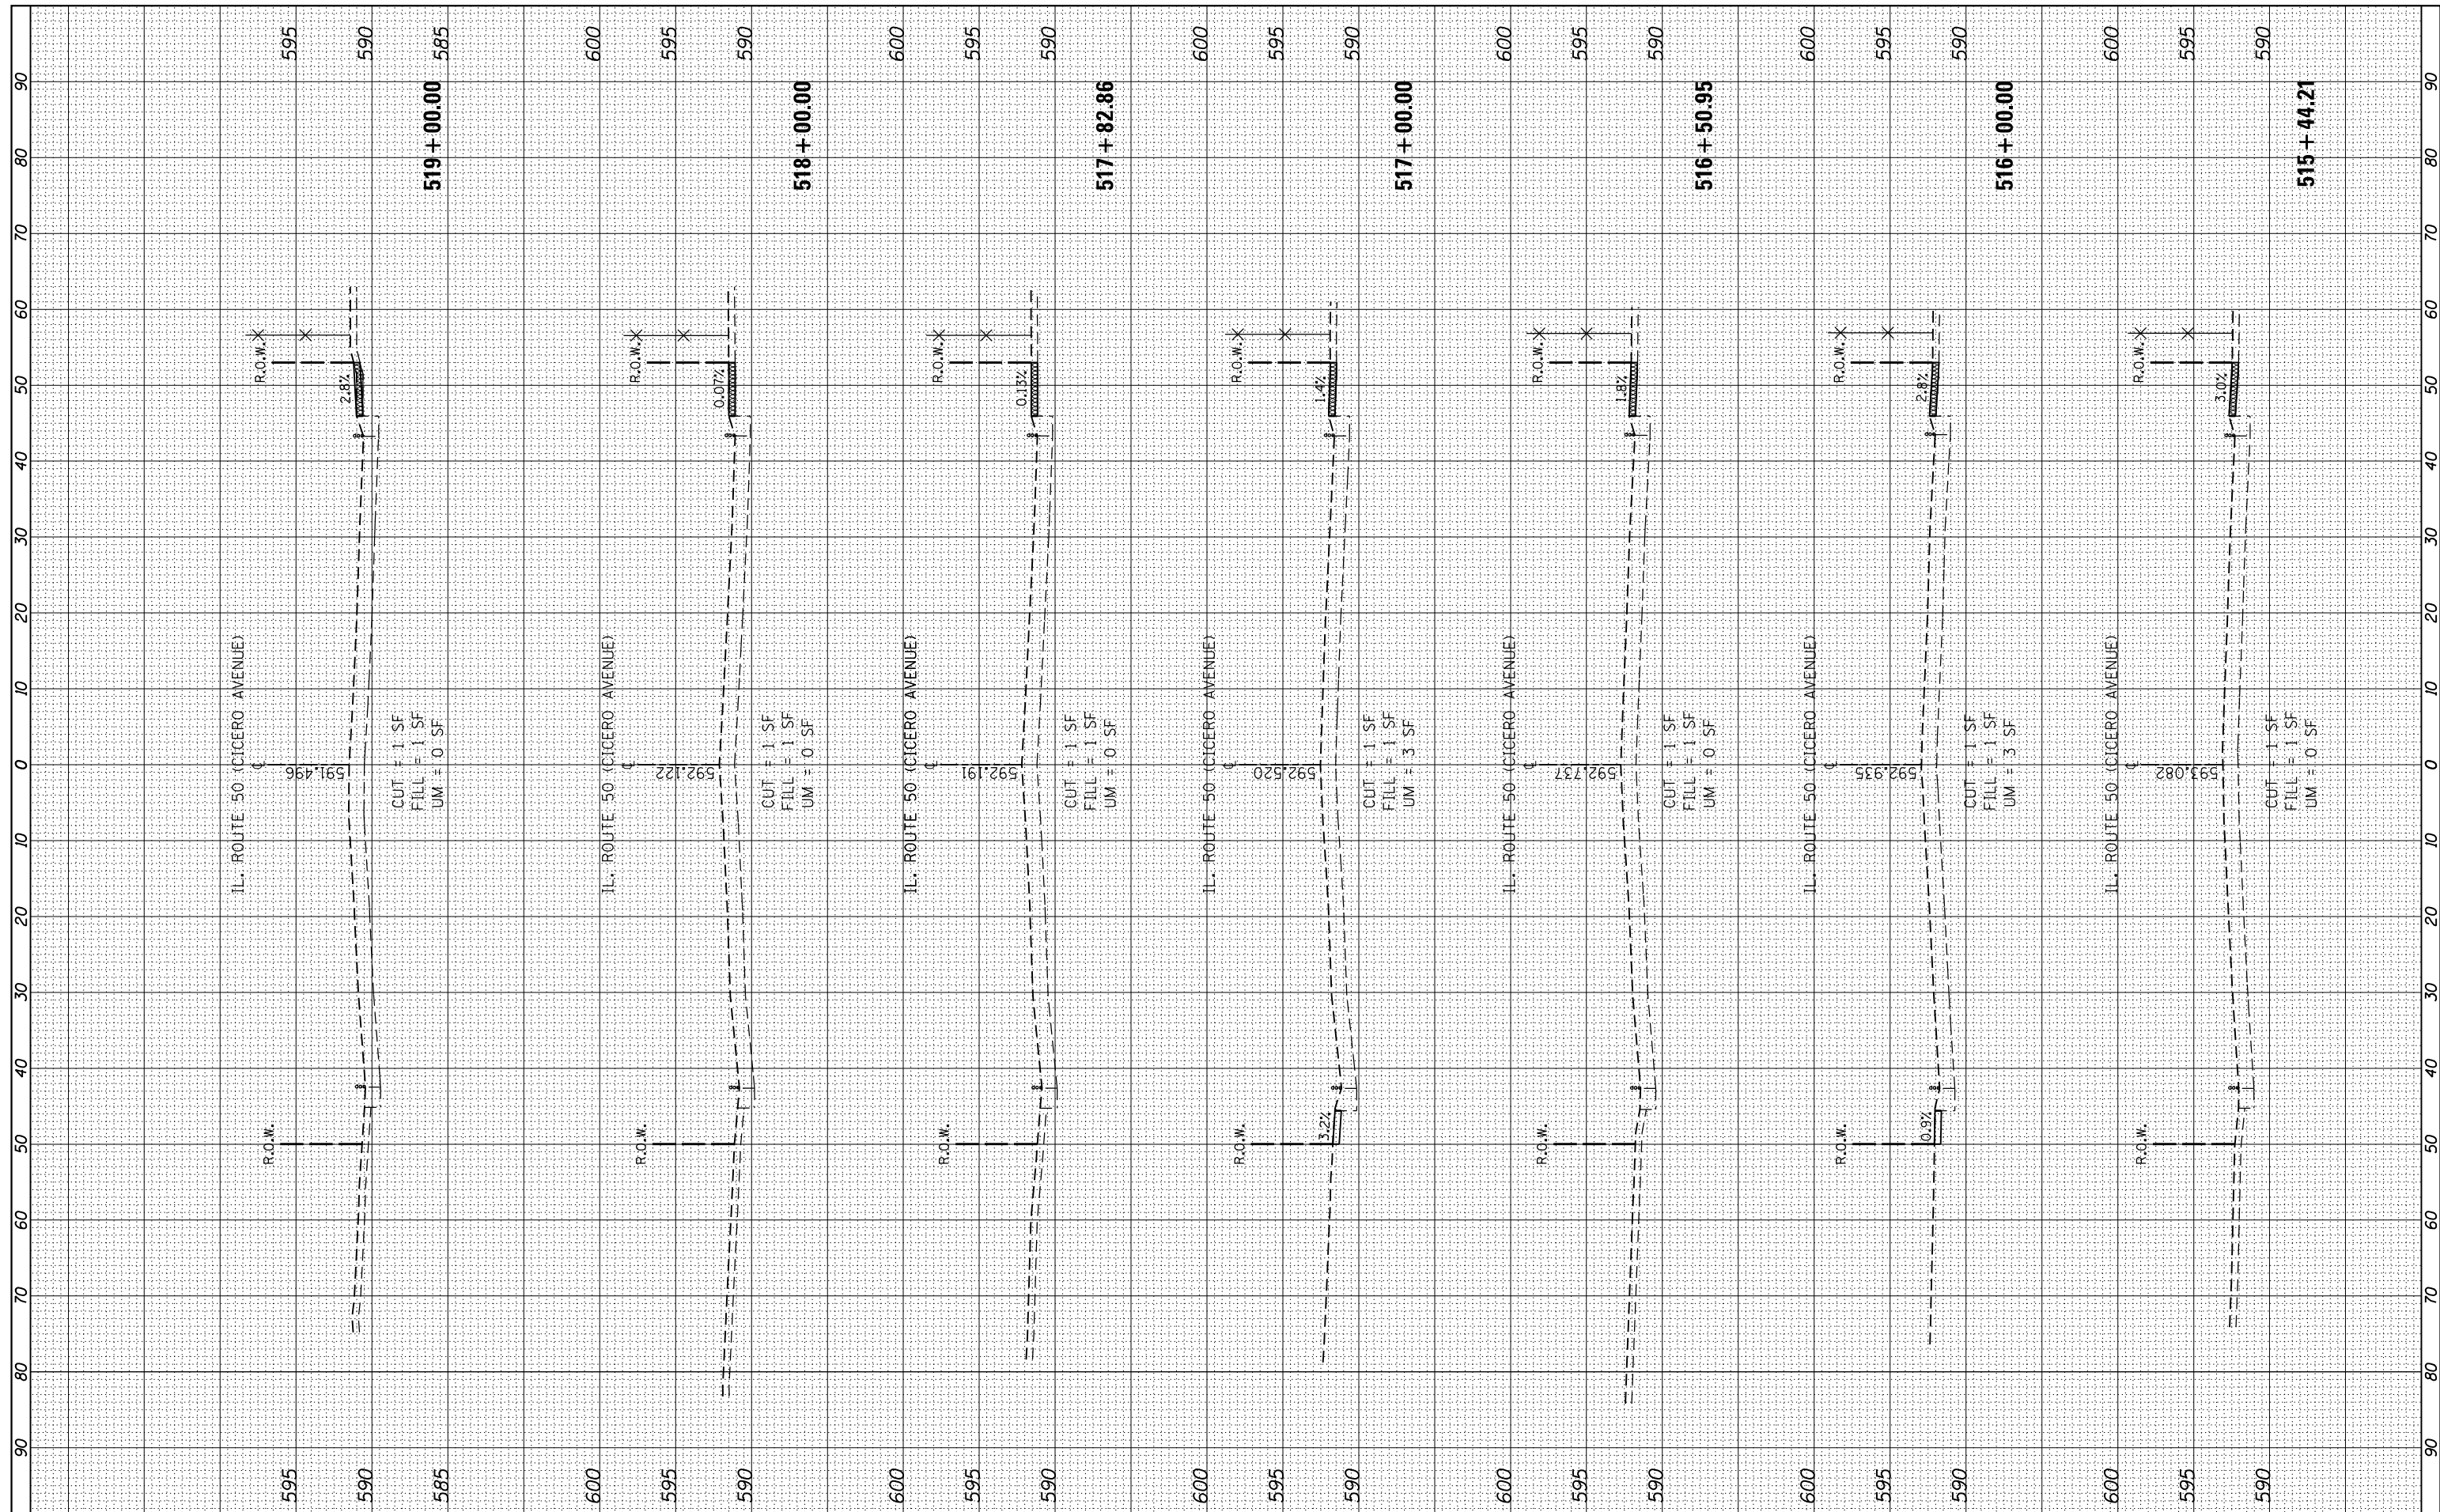

FILE NAME = c:\pw-work\p\dot\r\rothenbergmp\d0150229\P1111109.sht-xssht-150-Design.dgn  
 USER NAME = rothenbergmp  
 PLOT SCALE = 20.0000' / in.  
 PLOT DATE = 2/1/2012

DESIGNED -  
 DRAWN -  
 CHECKED -  
 DATE -

REVISED -  
 REVISED -  
 REVISED -  
 REVISED -

**STATE OF ILLINOIS  
 DEPARTMENT OF TRANSPORTATION**

**IL RTE. 50 (CICERO AVE.) - (34TH STREET TO PERSHING ROAD)**  
**CROSS SECTIONS**  
 SCALE: SHEET NO. OF SHEETS STA. 515+44.21 TO STA. 519+00.00

F.A.P. RTE.	SECTION	COUNTY	TOTAL SHEETS	SHEET NO.
350	2010-050-I	COOK	44	39
CONTRACT NO. 60L26				
FED. ROAD DIST. NO. 1 ILLINOIS FED. AID PROJECT				