


FINAL SURVEY NO.	SURVEYED PLOTTED TEMPLATE AREAS CHECKED	BY	DATE

ORIGINAL SURVEY NO.	SURVEYED PLOTTED TEMPLATE AREAS CHECKED	BY	DATE

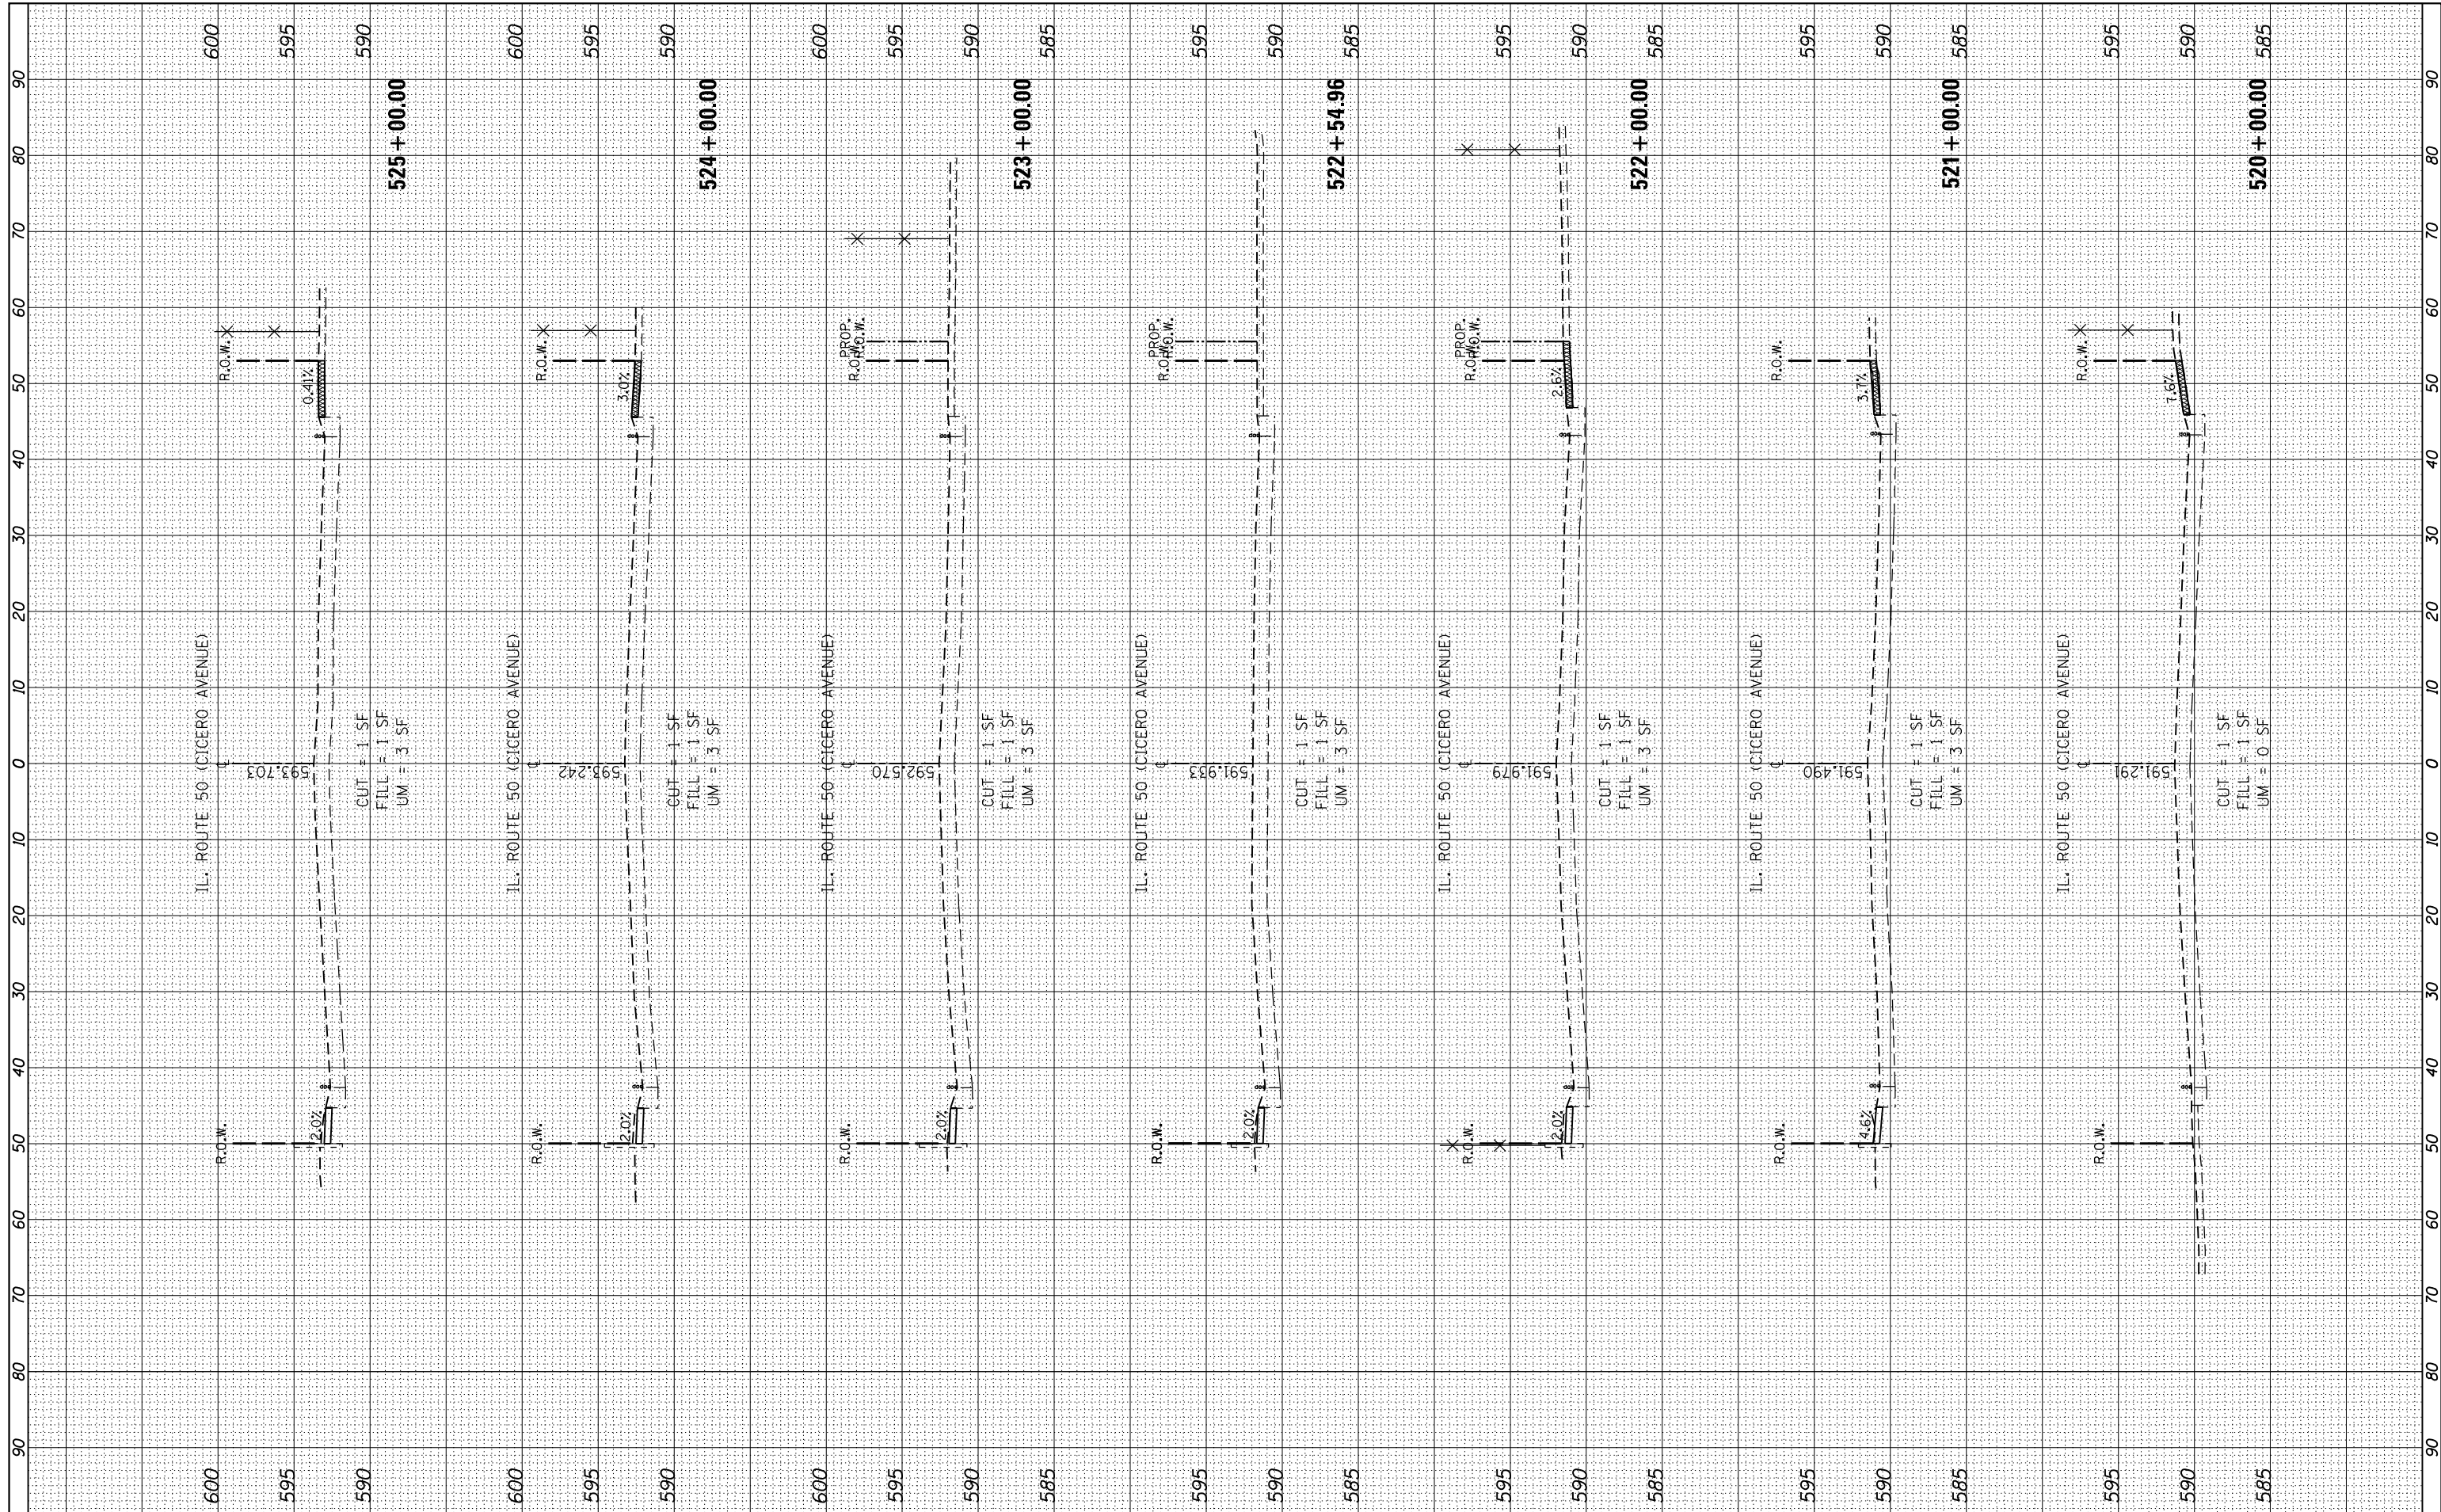

FILE NAME = c:\pwork\pwork\rothenbergmp\d0150229\P111109.sht-xssht-1150-Design.dgn

USER NAME = rothenbergmp

DESIGNED -

DRAWN -

PLOT SCALE = 20.0000' / in.

CHECKED -

DATE -

PLOT DATE = 2/1/2012

REVISOR -

REVISOR -

REVISOR -

REVISOR -

REVISOR -

REVISOR -

REVISOR -

REVISOR -

STATE OF ILLINOIS
DEPARTMENT OF TRANSPORTATION

IL RTE. 50 (CICERO AVE.) - (34TH STREET TO PERSHING ROAD)
CROSS SECTIONS

SCALE: SHEET NO. OF SHEETS STA. 520+00.00 TO STA. 525+00.00

F.A.P. RTE.	SECTION	COUNTY	TOTAL SHEETS	SHEET NO.
350	2010-050-I	COOK	44	40
CONTRACT NO. 60L26				
FED. ROAD DIST. NO. 1 ILLINOIS FED. AID PROJECT				