


FINAL SURVEY NO.	SURVEYED PLOTTED TEMPLATE AREAS CHECKED	BY	DATE

ORIGINAL SURVEY NO.	SURVEYED PLOTTED TEMPLATE AREAS CHECKED	BY	DATE

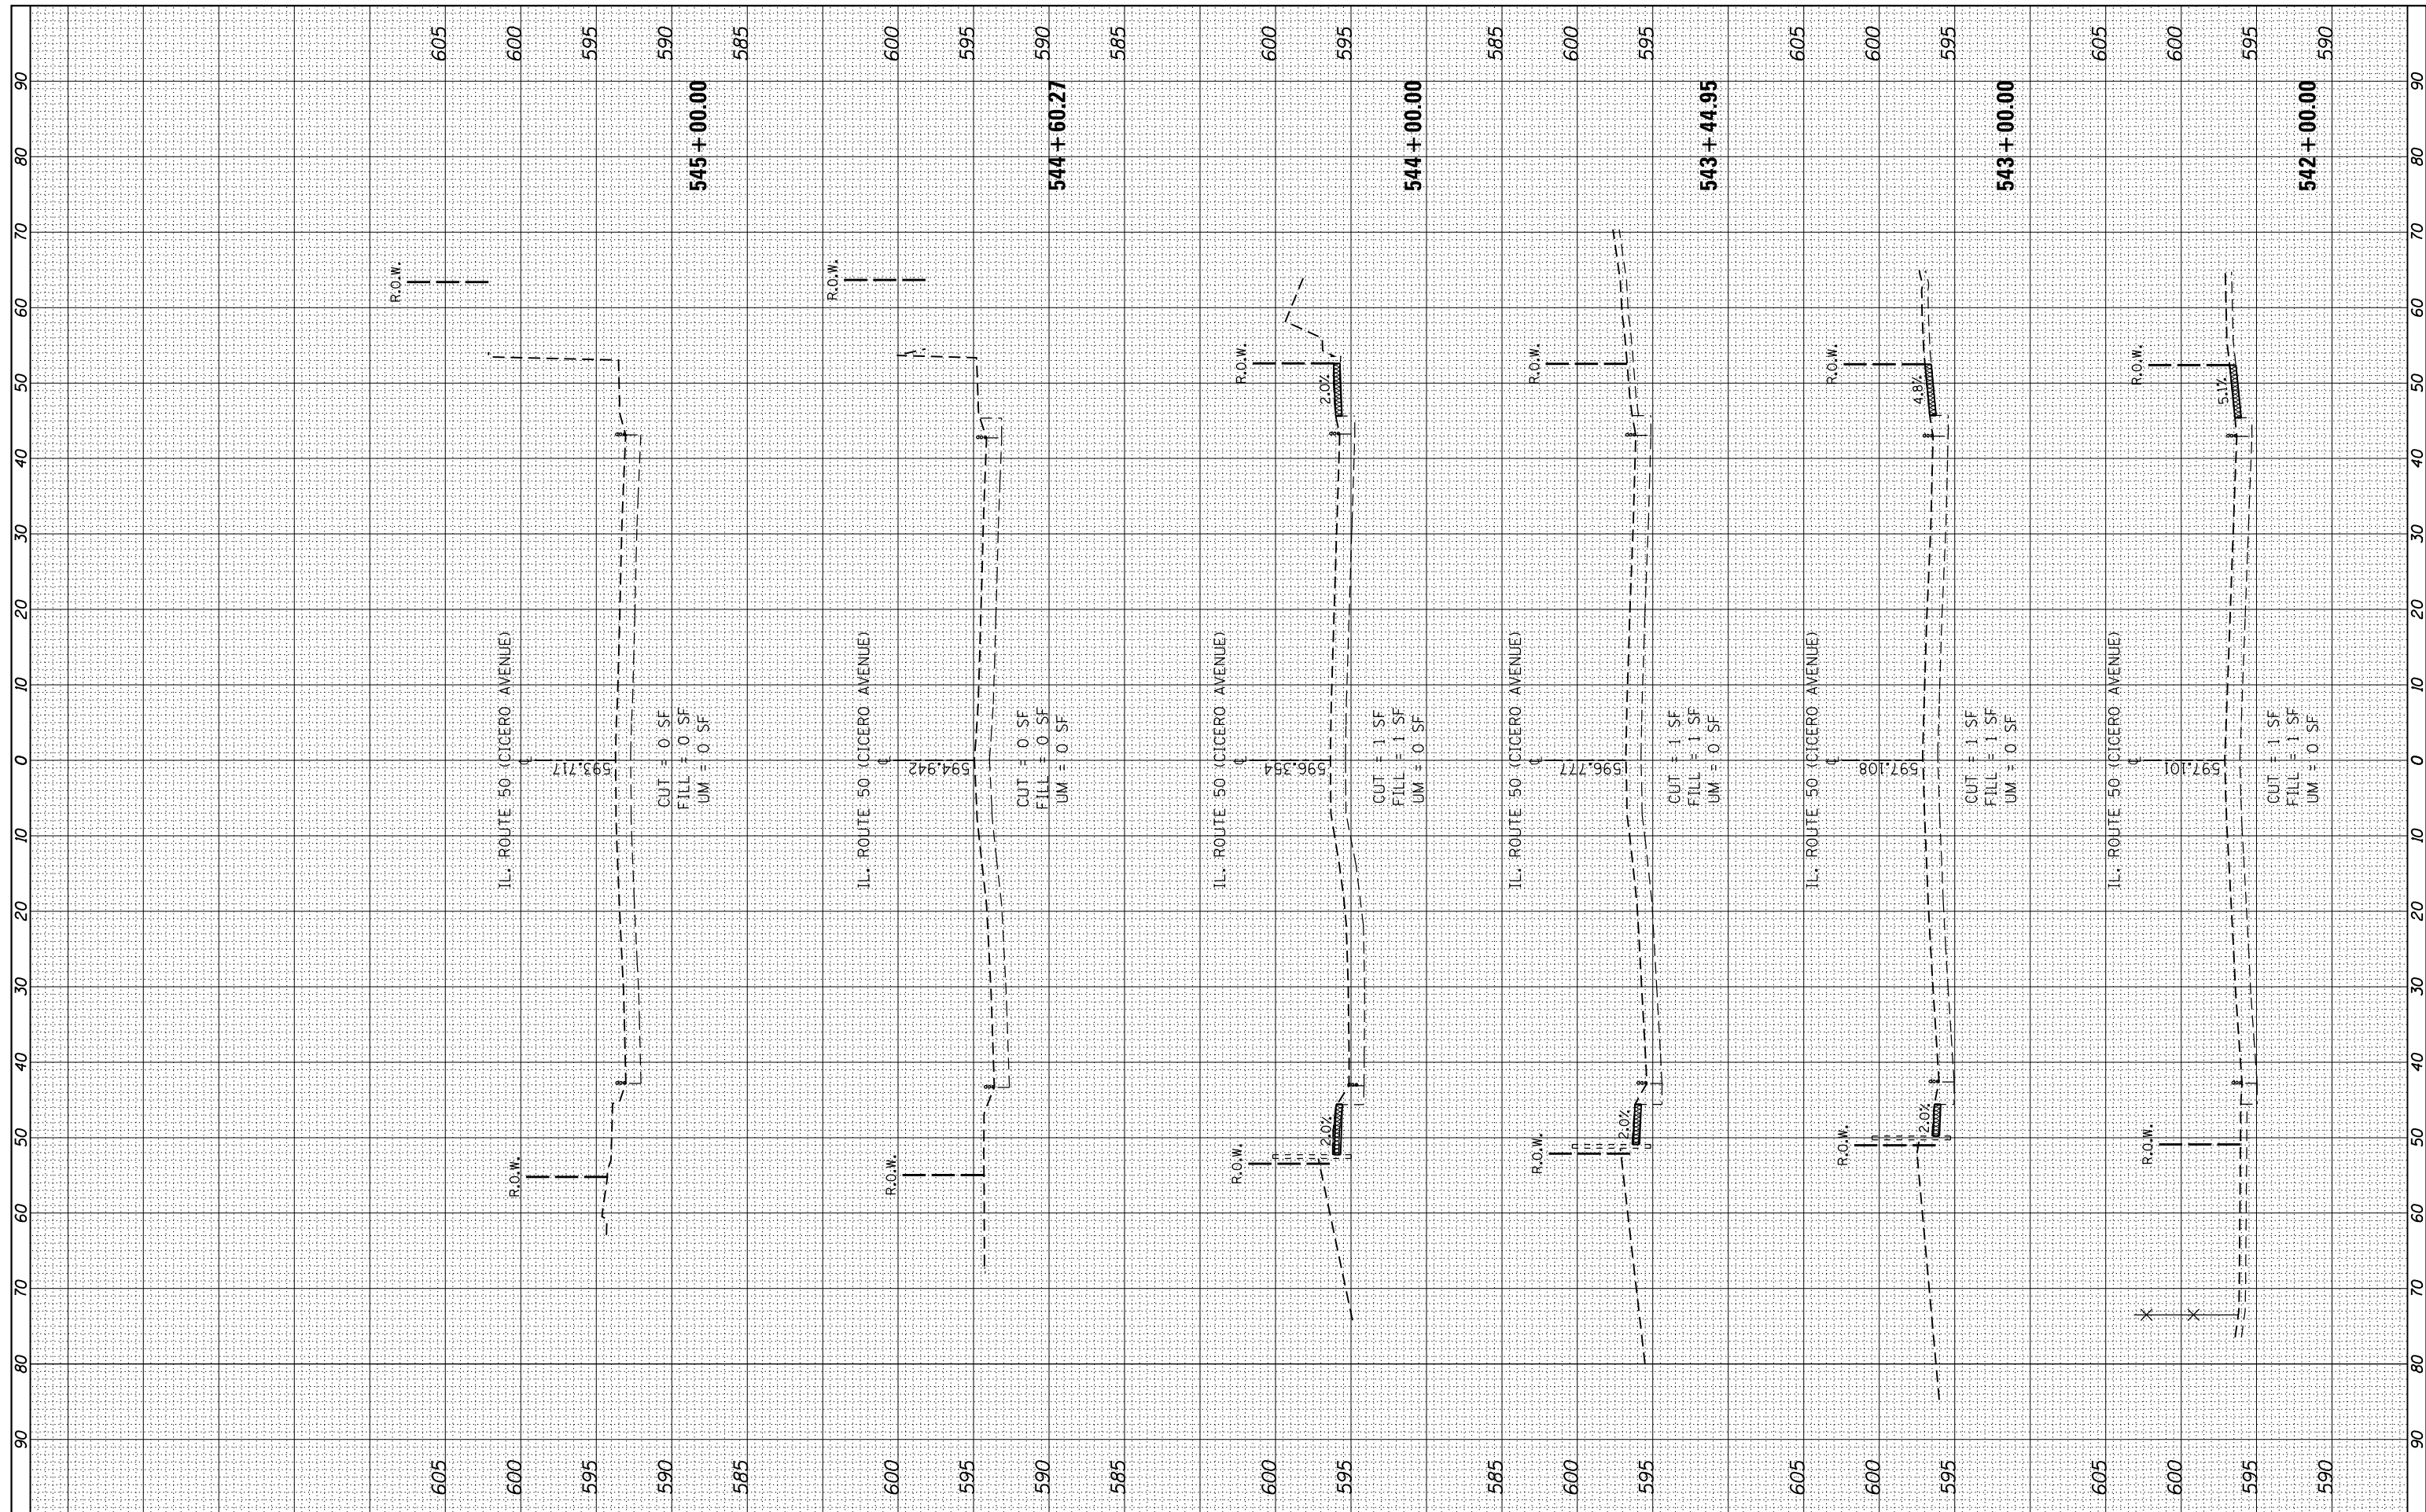

FILE NAME = c:\pw\_work\pwidot\rothenbergmp\d0150229\P1111109\shht-xsht-1150-Design.dgn

USER NAME = rothenbergmp  
 PLOT SCALE = 20.0000' / in.  
 PLOT DATE = 2/1/2012

DESIGNED -  
 DRAWN -  
 CHECKED -  
 DATE -

REVISED -  
 REVISED -  
 REVISED -  
 REVISED -

**STATE OF ILLINOIS  
 DEPARTMENT OF TRANSPORTATION**

**IL RTE. 50 (CICERO AVE.) - (34TH STREET TO PERSHING ROAD)  
 CROSS SECTIONS**  
 SCALE: SHEET NO. OF SHEETS STA. 542+00.00 TO STA. 545+00.00

F.A.P. RTE. 350	SECTION 2010-050-I	COUNTY COOK	TOTAL SHEETS 44	SHEET NO. 44
CONTRACT NO. 60L26				
FED. ROAD DIST. NO. 1 ILLINOIS FED. AID PROJECT				