


EXISTING
STA 00+24.84 TO STA 5+42

- EXISTING LEGEND**
- (A) EXISTING P.C.C. PAVEMENT, 10"
 - (B) EXISTING STABILIZED SUB-BASE, 4"
 - (C) EXISTING AGGREGATE SUB-GRADE, 12"
 - (D) EXISTING BITUMINOUS CONCRETE SHOULDER, 10"
 - (E) EXISTING AGGREGATE SHOULDER (TYPICAL)
 - (F) EXISTING CURB & GUTTER
 - (G) EXISTING TIE BAR
 - (H) EXISTING BITUMINOUS CONCRETE SURFACE COURSE, SUPERPAVE MIX "D", N70 (1 1/2")
 - (I) EXISTING BITUMINOUS CONCRETE BINDER COURSE, MIX "B", TYPE 2 (1 1/2")

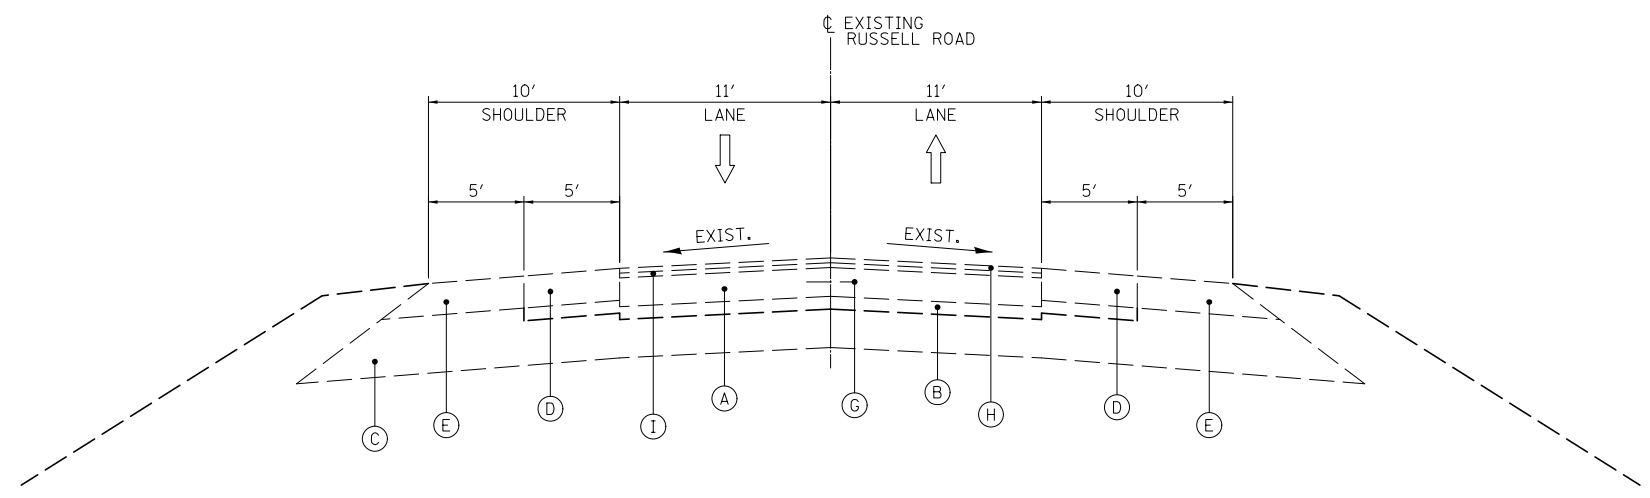

EXISTING
STA 5+42 TO STA 29+22.28

BOWMAN, BARRETT & ASSOCIATES INC.
CONSULTING ENGINEERS
Chicago, Illinois
312.228.0100
www.bbandainc.com



FILE NAME = #FILES#	USER NAME = default	DESIGNED - JGR	REVISED -
		DRAWN - JGR	REVISED -
		CHECKED - RGR	REVISED -
		DATE - 01/25/2012	REVISED -

**STATE OF ILLINOIS
DEPARTMENT OF TRANSPORTATION**

TYPICAL SECTIONS

SCALE: SHEET NO. 1 OF 4 SHEETS STA. TO STA.

F.A. RTE.	SECTION	COUNTY	TOTAL SHEETS	SHEET NO.
94	49-1(HB & HB-1)R	LAKE	225	7
CONTRACT NO. 60L76				
ILLINOIS FED. AID PROJECT				

S:\1101\95-CADD\60L76-Russell Rdwy\60L76-Sheets\0160L76-sh1-typical.dgn