
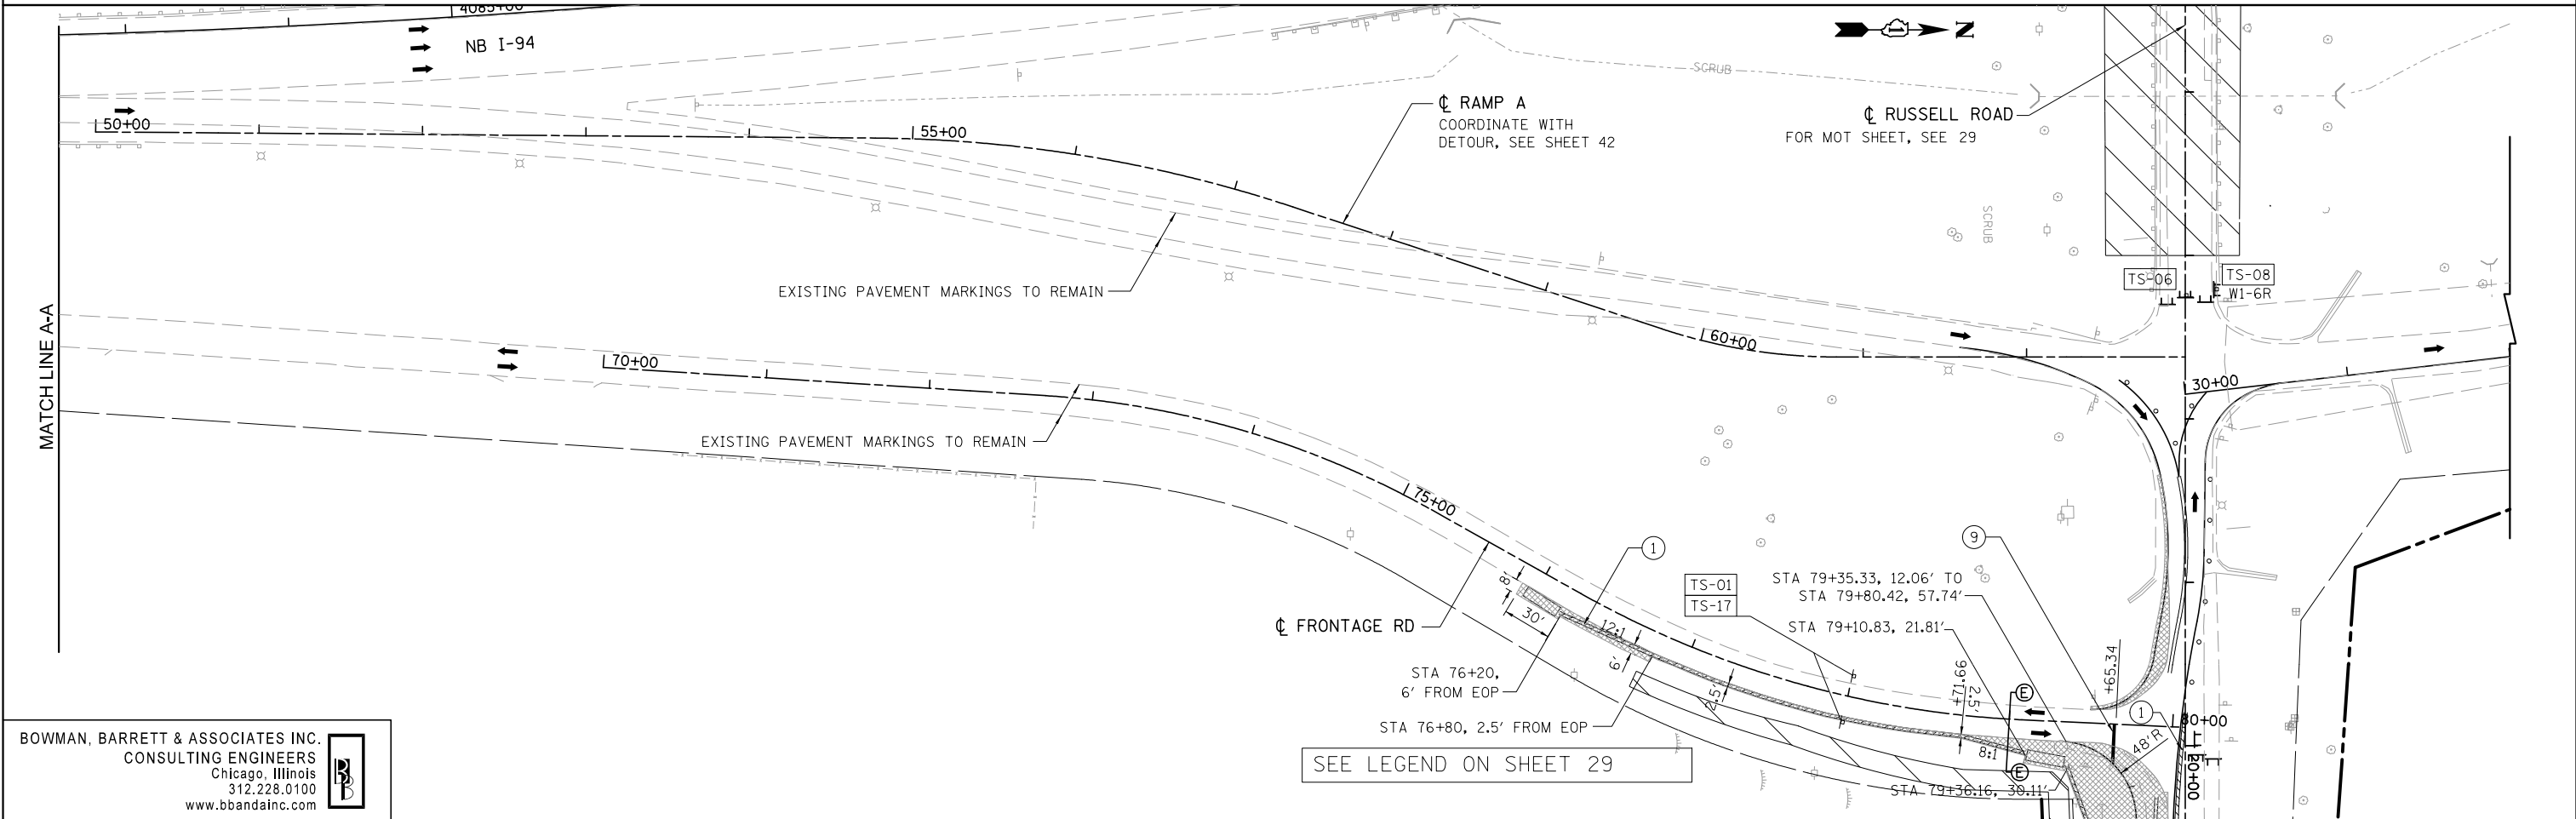
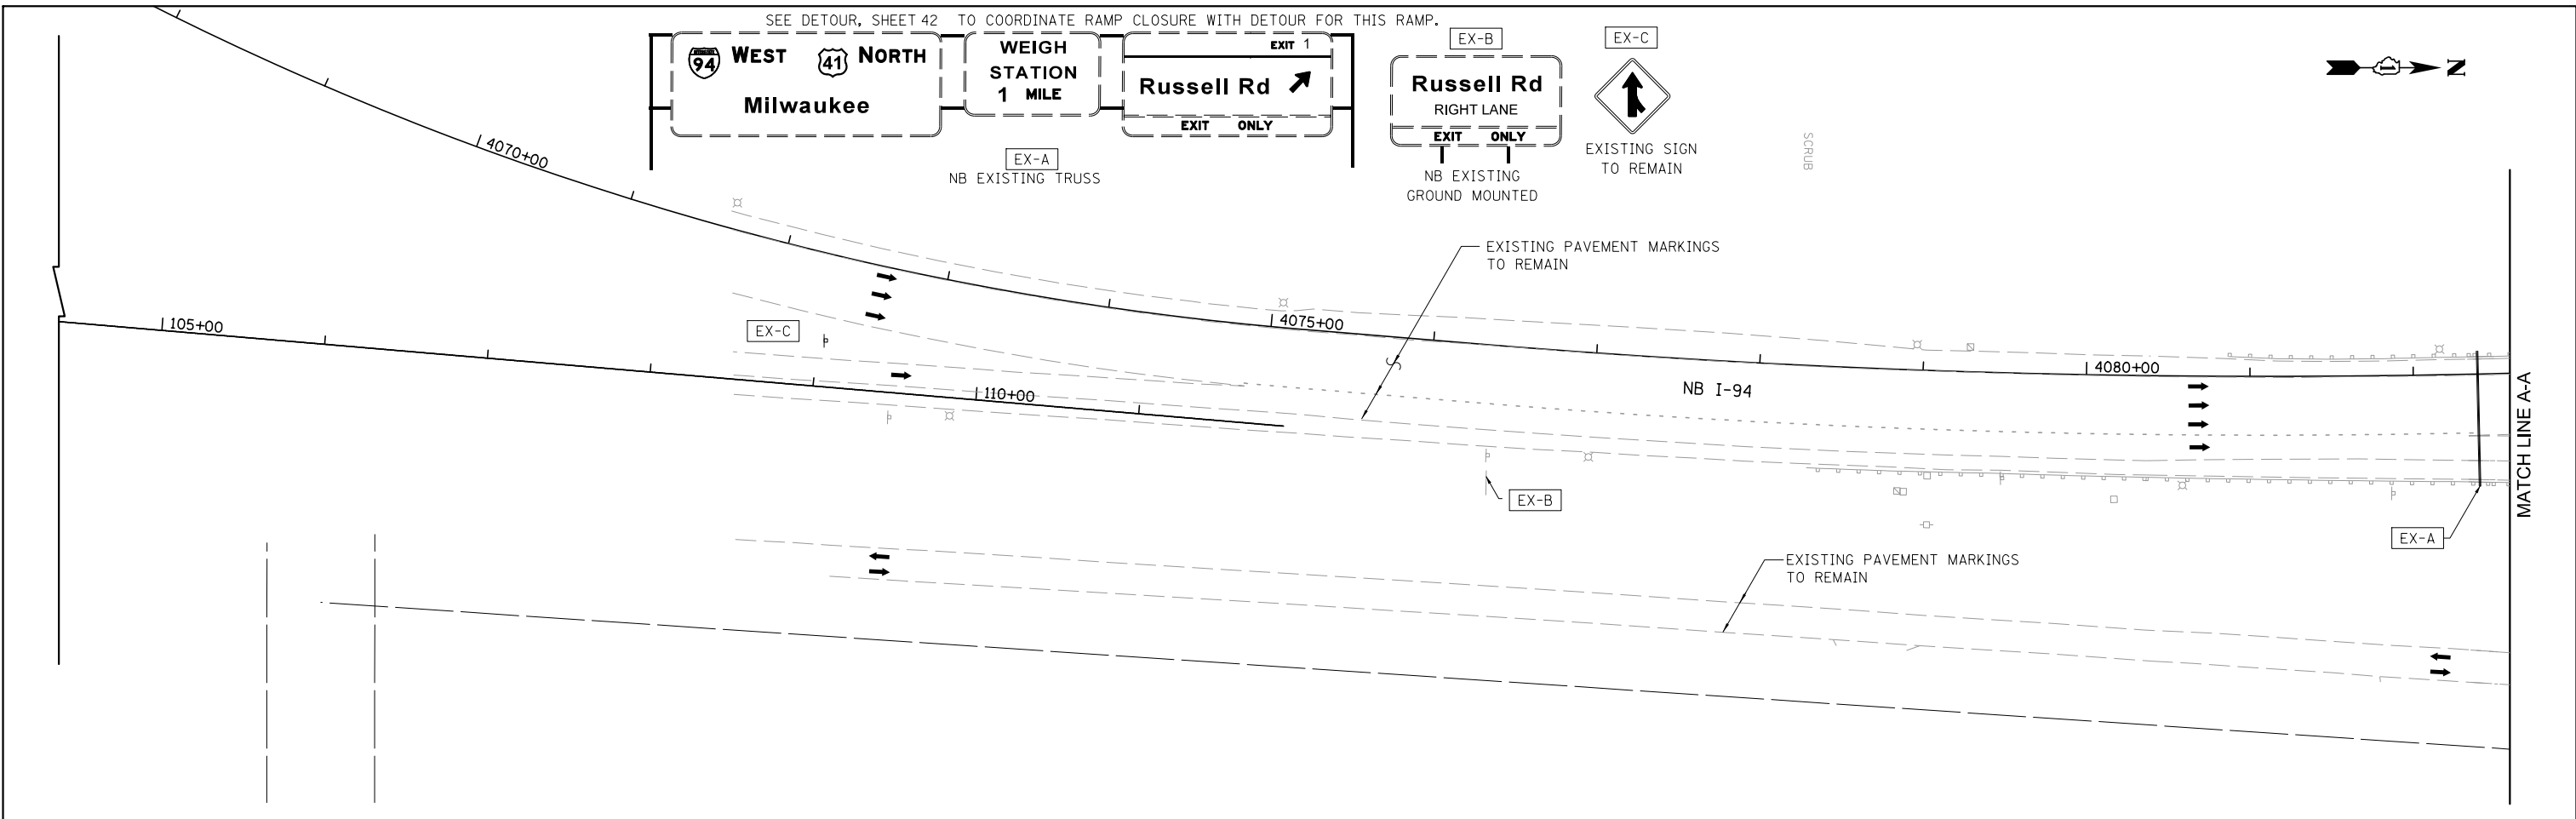
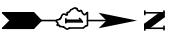
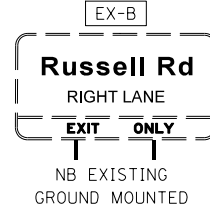


SEE DETOUR, SHEET 42 TO COORDINATE RAMP CLOSURE WITH DETOUR FOR THIS RAMP.

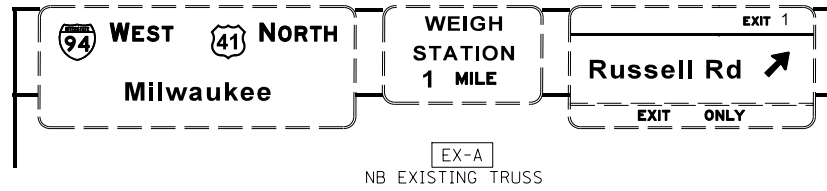

BOWMAN, BARRETT & ASSOCIATES INC.  
 CONSULTING ENGINEERS  
 Chicago, Illinois  
 312.228.0100  
 www.bbandainc.com

FILE NAME = #FILES#	USER NAME = default	DESIGNED - RA	REVISED -
		DRAWN - RA	REVISED -
		CHECKED - RGR	REVISED -
		DATE - 01/25/2012	REVISED -

**STATE OF ILLINOIS  
 DEPARTMENT OF TRANSPORTATION**

**MAINTENANCE OF TRAFFIC FOR RAMP A AND FRONTAGE ROAD  
 STAGE 1A**

SCALE: 1"=50' SHEET NO. 5 OF 14 SHEETS STA. NA TO STA. NA

F.A. RTE.	SECTION	COUNTY	TOTAL SHEETS	SHEET NO.
94	49-1(HB & HB-1R)	LAKE	225	32
CONTRACT NO. 60L76				

ILLINOIS FED. AID PROJECT

S:\1101\95-CADD\60L76 Russell Rd\60L76 Sheets\0160L76-5ht-stage1a.dgn