

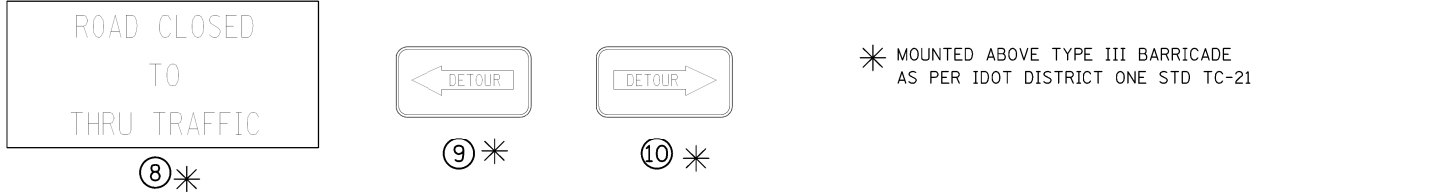
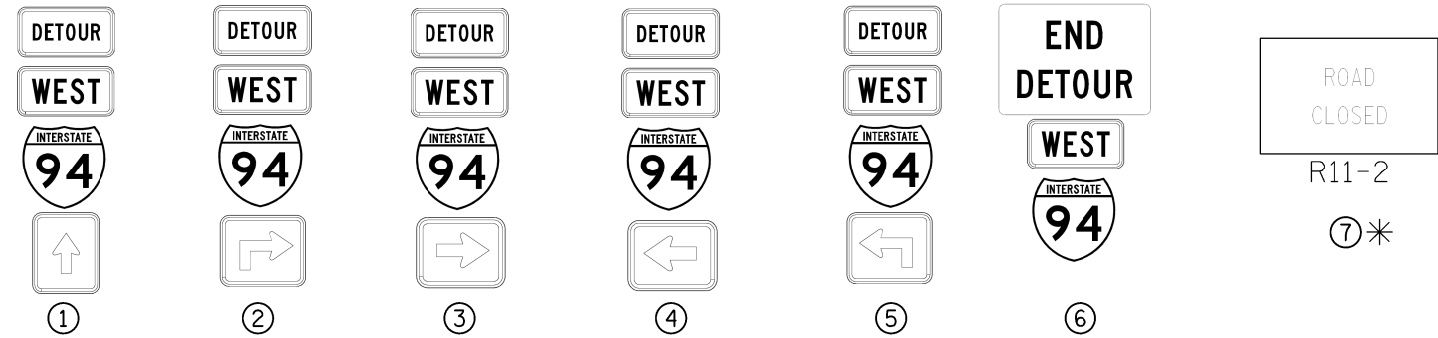
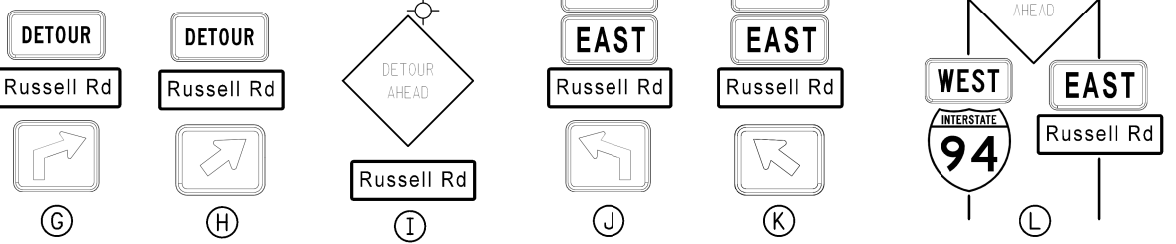
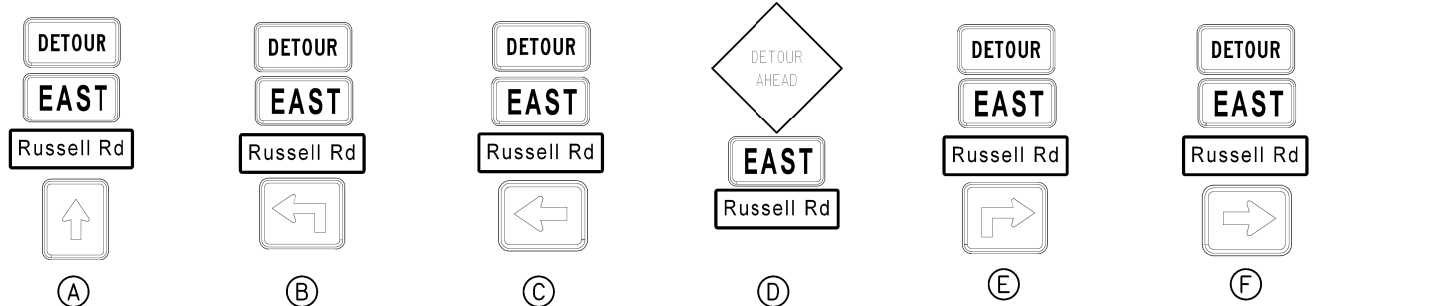



SIGNING LEGEND

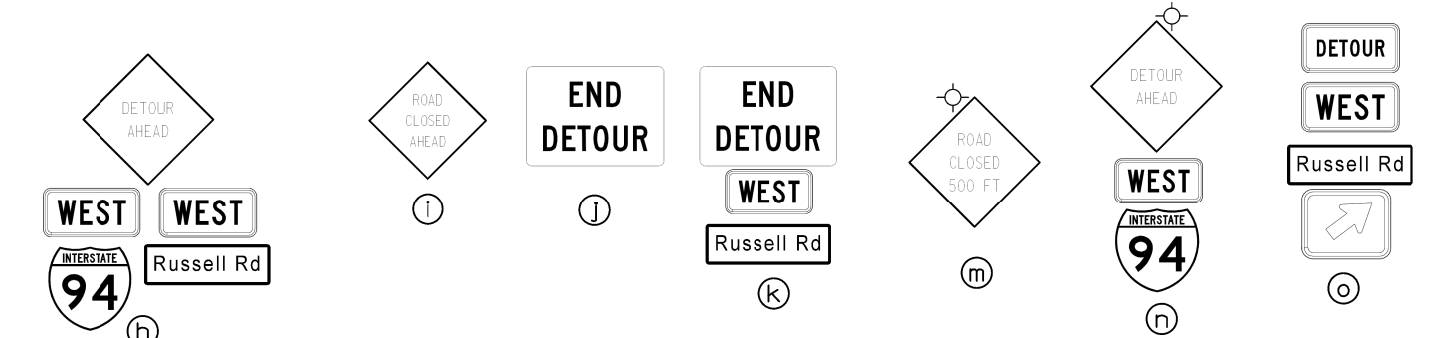


* MOUNTED ABOVE TYPE III BARRICADE AS PER IDOT DISTRICT ONE STD TC-21

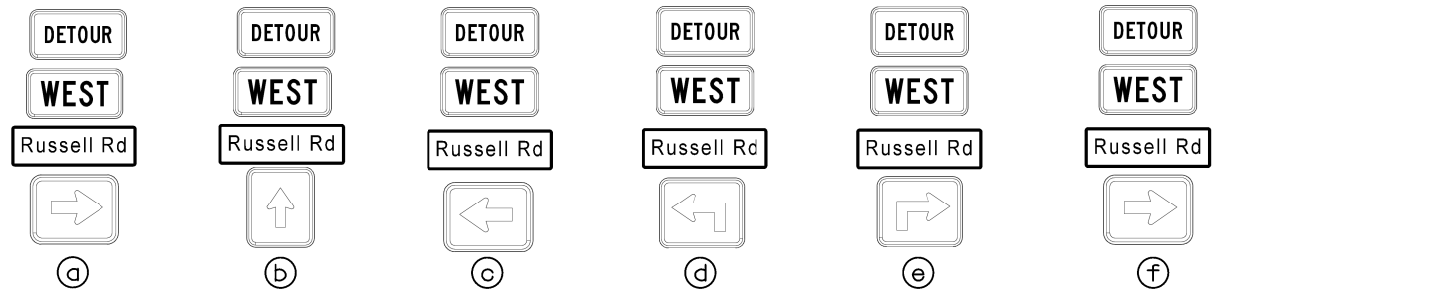

DETOUR SIGNING

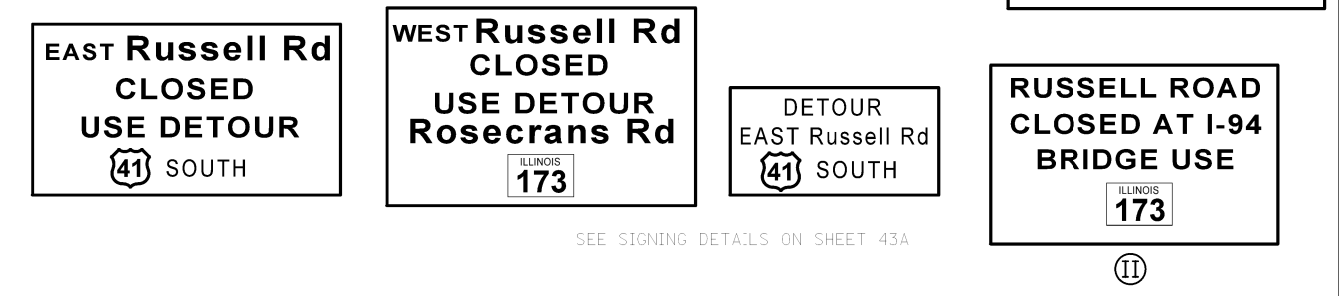

SEE SIGNING DETAILS ON SHEET 43A

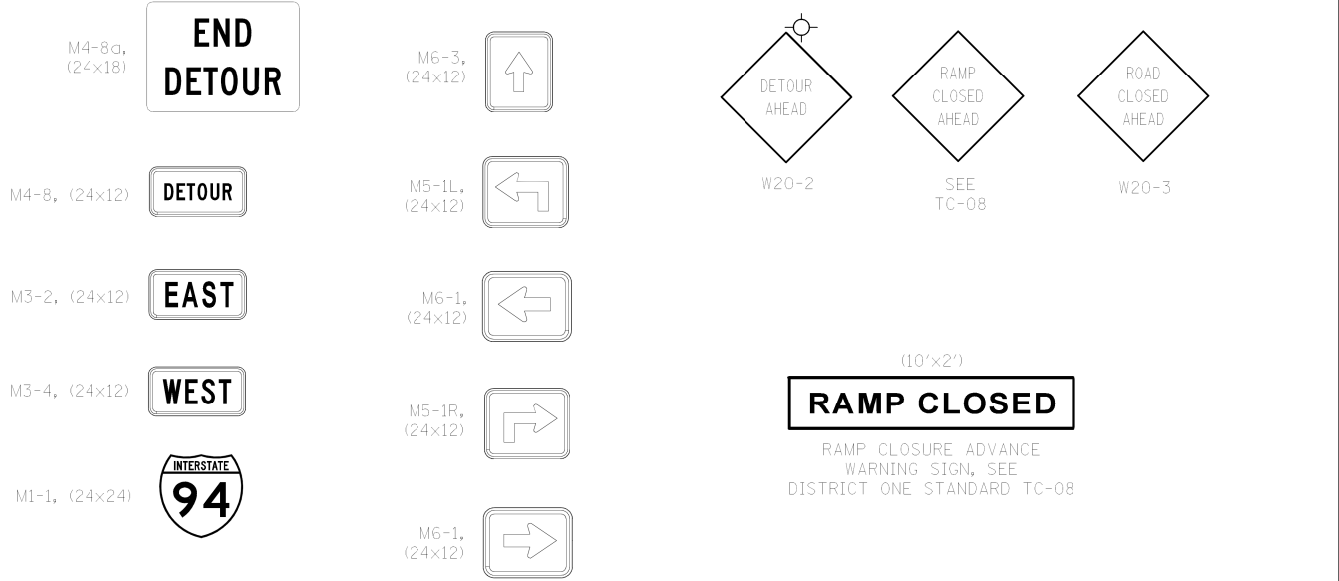

BOWMAN, BARRETT & ASSOCIATES INC.
CONSULTING ENGINEERS
Chicago, Illinois
312.228.0100
www.bbandainc.com

FILE NAME = #FILES#	USER NAME = default	DESIGNED - RA	REVISED -
		DRAWN - RA	REVISED -
		CHECKED - RGR	REVISED -
		DATE - 03/09/2012	REVISED -

STATE OF ILLINOIS
DEPARTMENT OF TRANSPORTATION

PROPOSED DETOUR PLAN			
SCALE: NA	SHEET NO. 2 OF 3 SHEETS	STA. NA	TO STA. NA

F.A. RTE.	SECTION	COUNTY	TOTAL SHEETS	SHEET NO.
94	49-1(HB & HB-1R)	LAKE	225	43
CONTRACT NO. 60L76				
ILLINOIS FED. AID PROJECT				

S:\1103\95\CA000\60L76_Russell11\Plan\60L76_Signs\1103011160L76_sht-43a-sign.dgn