


PLAN	SURVEYED	DATE
	PLOTTED	
	ALIGNED	
	CHECKED	
	FILED	
	CARD FILE NAME	
	NO.	

PROFILE	SURVEYED	DATE
	PLOTTED	
	GRADES CHECKED	
	STRUCTURE NOTATIONS CHECKED	
	NO.	

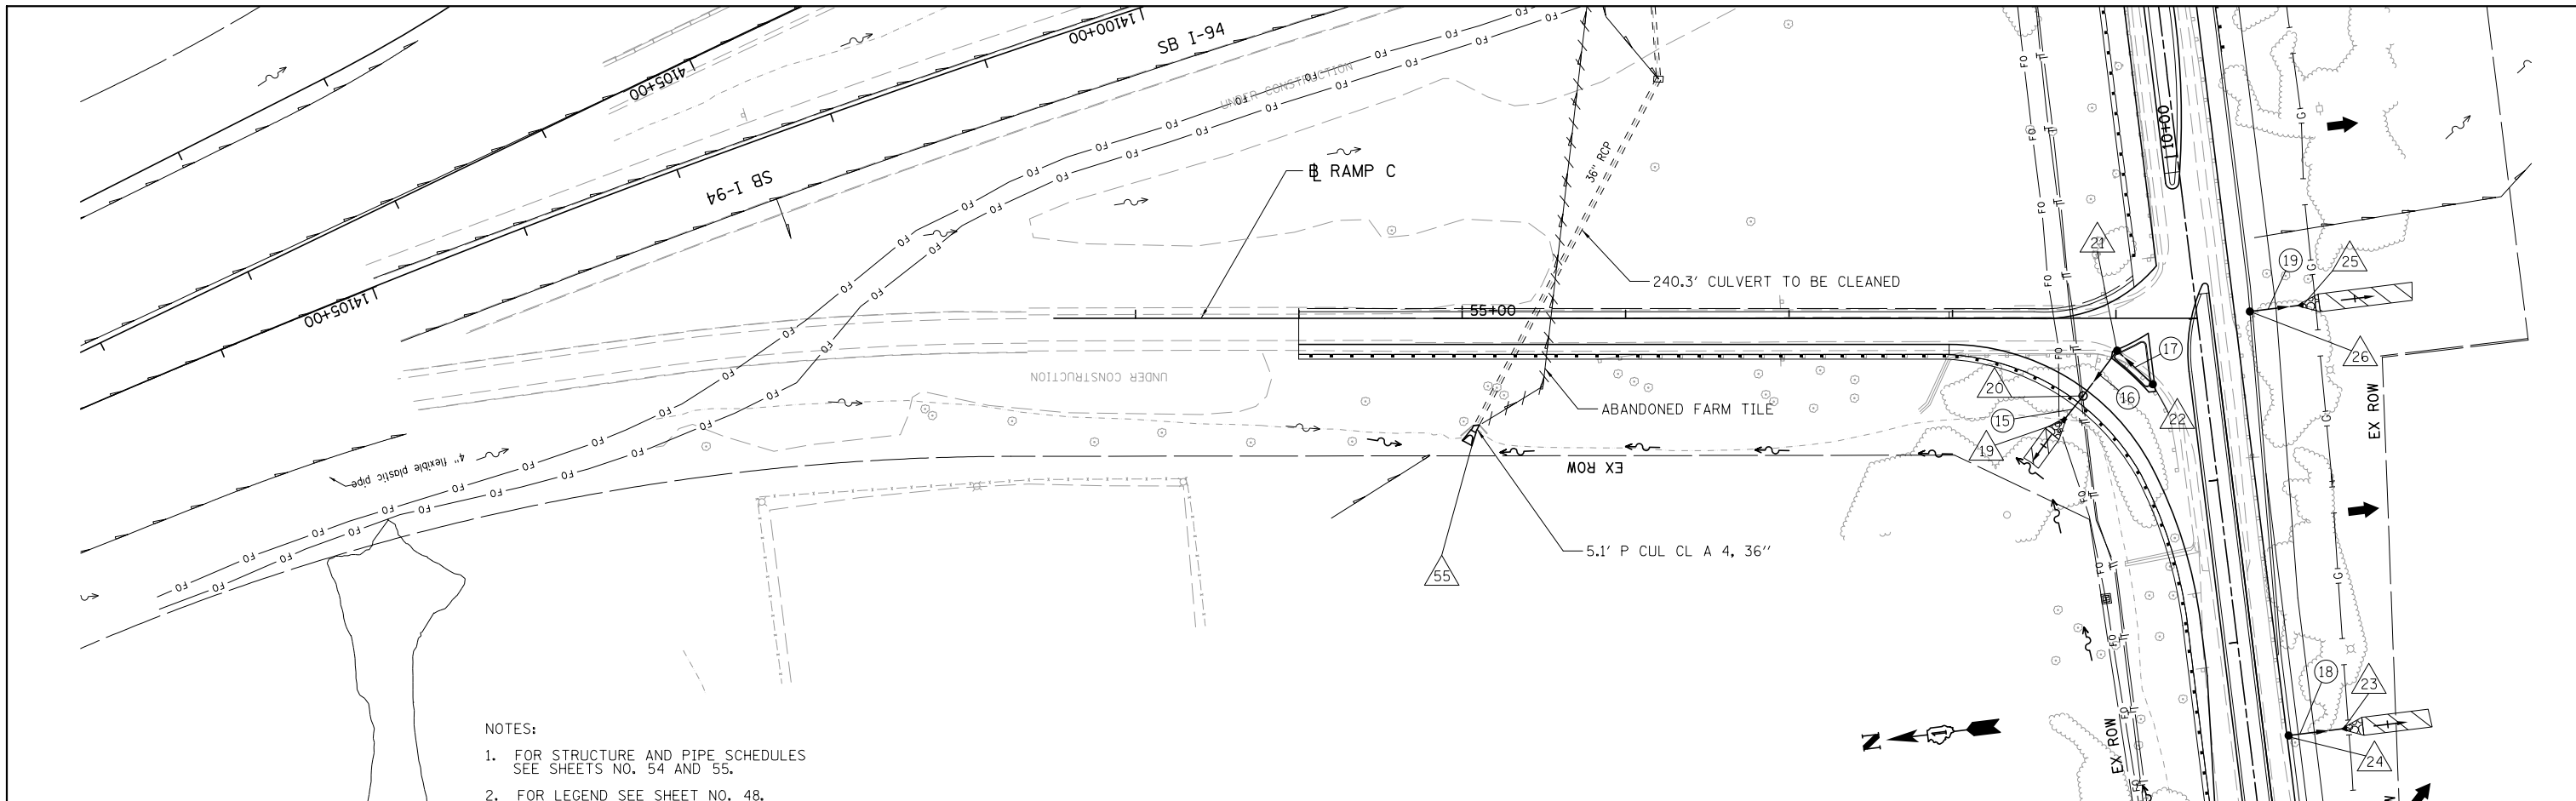

- NOTES:
1. FOR STRUCTURE AND PIPE SCHEDULES SEE SHEETS NO. 54 AND 55.
  2. FOR LEGEND SEE SHEET NO. 48.

