



- LEGEND**
- (A) POLYUREA PAVEMENT MARKING TYPE I-LETTERS AND SYMBOLS (WHITE)
  - (B) POLYUREA PAVEMENT MARKING TYPE I-LINE 4" (WHITE)
  - (C) POLYUREA PAVEMENT MARKING TYPE I-LINE 4" (YELLOW)
  - (D) POLYUREA PAVEMENT MARKING TYPE I-LINE 6" (WHITE)
  - (E) POLYUREA PAVEMENT MARKING TYPE I-LINE 8" (WHITE)
  - (F) POLYUREA PAVEMENT MARKING TYPE I-LINE 12" (WHITE)
  - (G) POLYUREA PAVEMENT MARKING TYPE I-LINE 12" (YELLOW)
  - (H) POLYUREA PAVEMENT MARKING TYPE I-LINE 24" (WHITE)
  - (I) ONE-WAY RAISED REFLECTIVE PAVEMENT MARKERS
  - (J) TWO-WAY AMBER RAISED REFLECTIVE PAVEMENT MARKERS
  - (K) EPOXY PAVEMENT MARKING-LINE 8" (WHITE)
  - (L) POLYUREA PAVEMENT MARKING TYPE I-LINE 5" (WHITE)

**SIGN PANEL DETAILS**

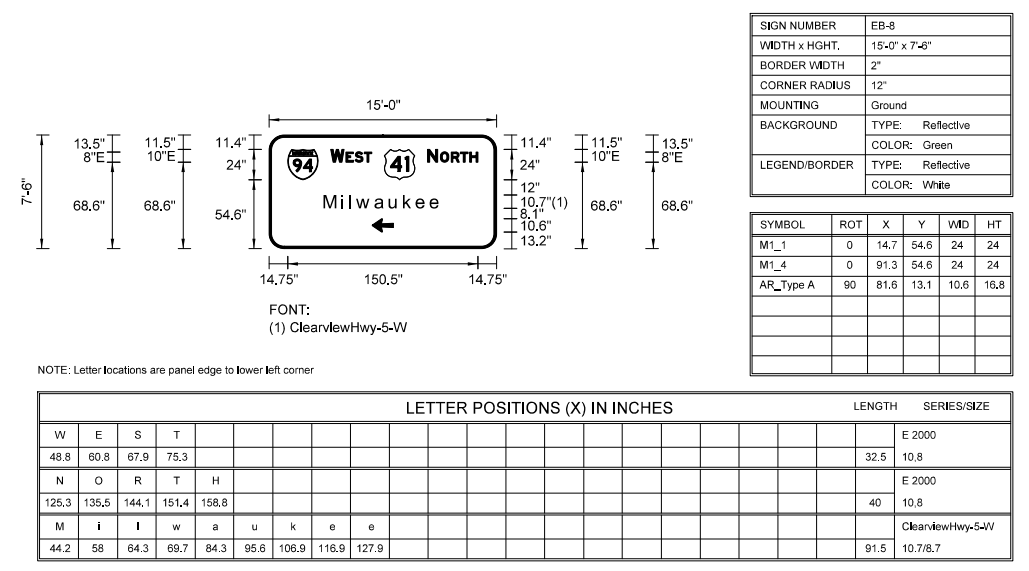

SIGN NO. EB-8 STA 16+45

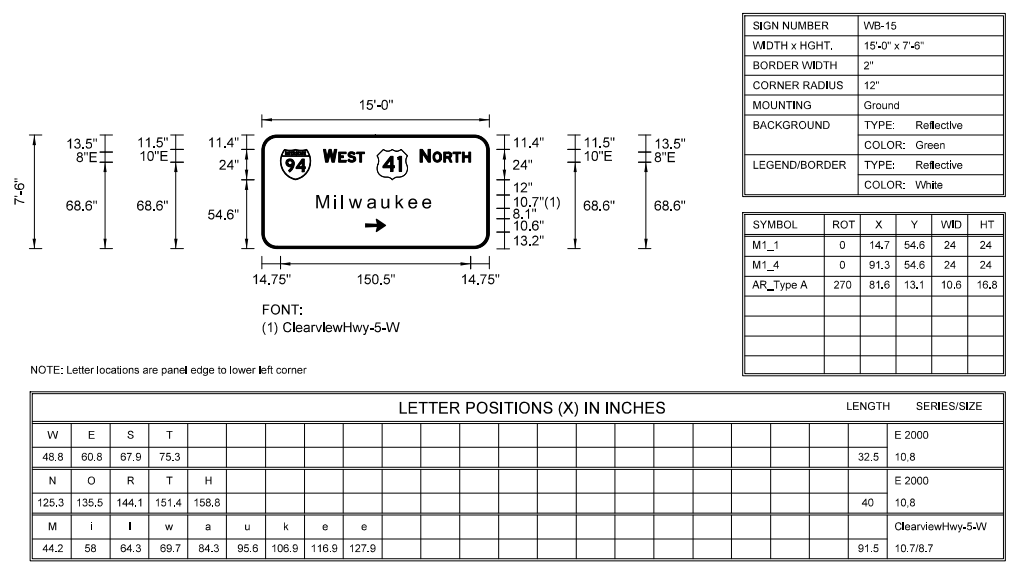

SIGN NO. WB-15 STA 18+97

BOWMAN, BARRETT & ASSOCIATES INC.  
 CONSULTING ENGINEERS  
 Chicago, Illinois  
 312.228.0100  
 www.bbandainc.com

FILE NAME = *FILES*	USER NAME = default	DESIGNED - MAB	REVISED -
		DRAWN - MAB	REVISED -
		CHECKED - RGR	REVISED -
		DATE - 01/25/2012	REVISED -

STATE OF ILLINOIS  
 DEPARTMENT OF TRANSPORTATION

PROPOSED PAVEMENT MARKINGS AND SIGNAGE FOR RUSSELL ROAD  
 SCALE: 1"=50' SHEET NO. 2 OF 6 SHEETS STA. 21+00.00 TO STA. 32+75.00

F.A. RTE.	SECTION	COUNTY	TOTAL SHEETS	SHEET NO.
94	49-1(HB & HB-1)R	LAKE	225	78
CONTRACT NO. 60L76				
ILLINOIS FED. AID PROJECT				

S:\1101\95-CADD\60L76 Russel1 Rdwy\60L76 Sheets\160L76-sh+mark02.dgn