


1/27/2012 3:50:39 PM

S:\101\05_CADD\60L76_RussellRdwy\60L76_Sheets\0490533-60L76-009-ASEW.dgn

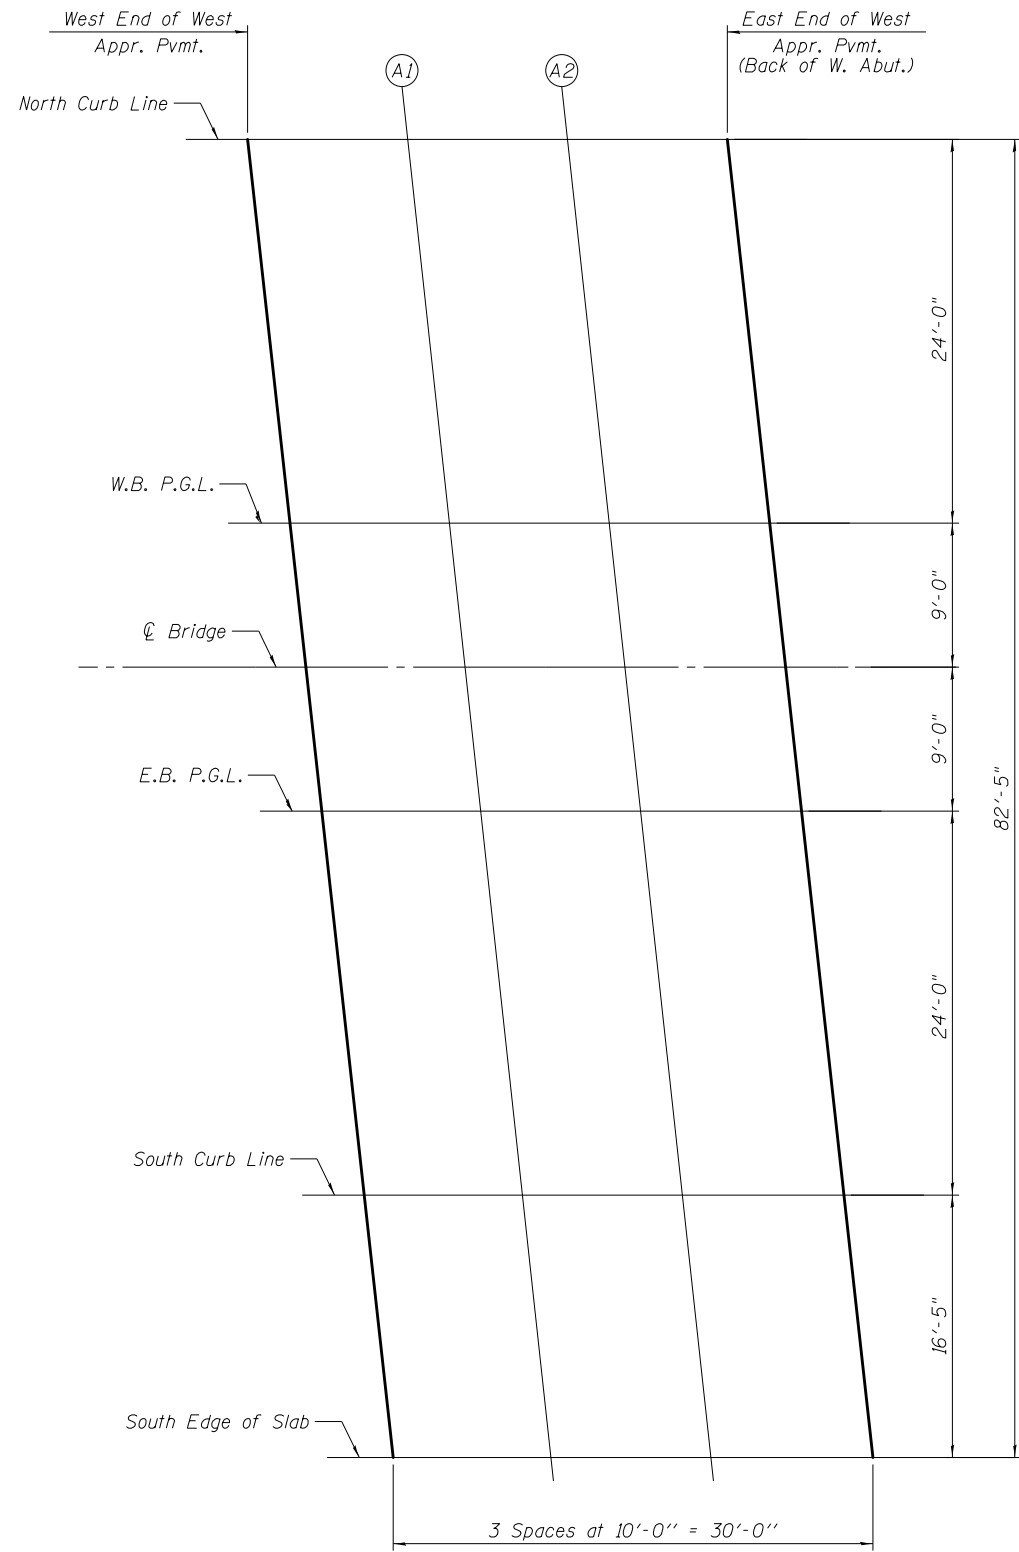

PLAN



NORTH CURB LINE

Location	Station	Offset	Theoretical Grade Elevations
West End of West Appr. Pvmt.	11+43.89	-33.00	759.19
A1	11+53.89	-33.00	759.19
A2	11+63.89	-33.00	759.19
East End of West Appr. Pvmt.	11+73.89	-33.00	759.18

EB P.G.L.

Location	Station	Offset	Theoretical Grade Elevations
West End of West Appr. Pvmt.	11+48.52	9.00	759.69
A1	11+58.52	9.00	759.69
A2	11+68.52	9.00	759.69
East End of West Appr. Pvmt.	11+78.52	9.00	759.68

W.B. P.G.L.

Location	Station	Offset	Theoretical Grade Elevations
West End of West Appr. Pvmt.	11+46.53	-9.00	759.69
A1	11+56.53	-9.00	759.69
A2	11+66.53	-9.00	759.69
East End of West Appr. Pvmt.	11+76.53	-9.00	759.68

SOUTH CURB LINE

Location	Station	Offset	Theoretical Grade Elevations
West End of West Appr. Pvmt.	11+51.17	33.00	759.19
A1	11+61.17	33.00	759.19
A2	11+71.17	33.00	759.19
East End of West Appr. Pvmt.	11+81.17	33.00	759.17

BRIDGE CENTERLINE

Location	Station	Offset	Theoretical Grade Elevations
West End of West Appr. Pvmt.	11+47.53	0.00	759.88
A1	11+57.53	0.00	759.88
A2	11+67.53	0.00	759.88
East End of West Appr. Pvmt.	11+77.53	0.00	759.87

SOUTH EDGE OF SLAB

Location	Station	Offset	Theoretical Grade Elevations
West End of West Appr. Pvmt.	11+52.98	49.42	759.54
A1	11+62.98	49.42	759.53
A2	11+72.98	49.42	759.53
East End of West Appr. Pvmt.	11+82.98	49.42	759.51

BOWMAN, BARRETT & ASSOCIATES INC.
CONSULTING ENGINEERS
Chicago, Illinois
312.228.0100
www.bbandainc.com



FILE NAME =	USER NAME =	DESIGNED - MRM	REVISED -
		CHECKED - TL	REVISED -
	PLOT SCALE = N.T.S.	DRAWN - LAM	REVISED -
	PLOT DATE = 1/27/2012	CHECKED - SF	REVISED -

STATE OF ILLINOIS
DEPARTMENT OF TRANSPORTATION

TOP OF WEST APPROACH SLAB ELEVATIONS
STRUCTURE NO. 049-0533

SHEET NO. S-8 OF S-33 SHEETS

F.A.U. RTE.	SECTION	COUNTY	TOTAL SHEETS	SHEET NO.
1199	49-1(HB & HB-1)R	LAKE	225	122
CONTRACT NO. 60L76				
ILLINOIS FED. AID PROJECT				