


BY	DATE
FINAL SURVEY	SURVEYED
NOTE BOOK	PLOTTED
NO.	TEMPLATE
	AREAS
	CHECKED

BY	DATE
ORIGINAL SURVEY	SURVEYED
NOTE BOOK	PLOTTED
NO.	TEMPLATE
	AREAS
	CHECKED

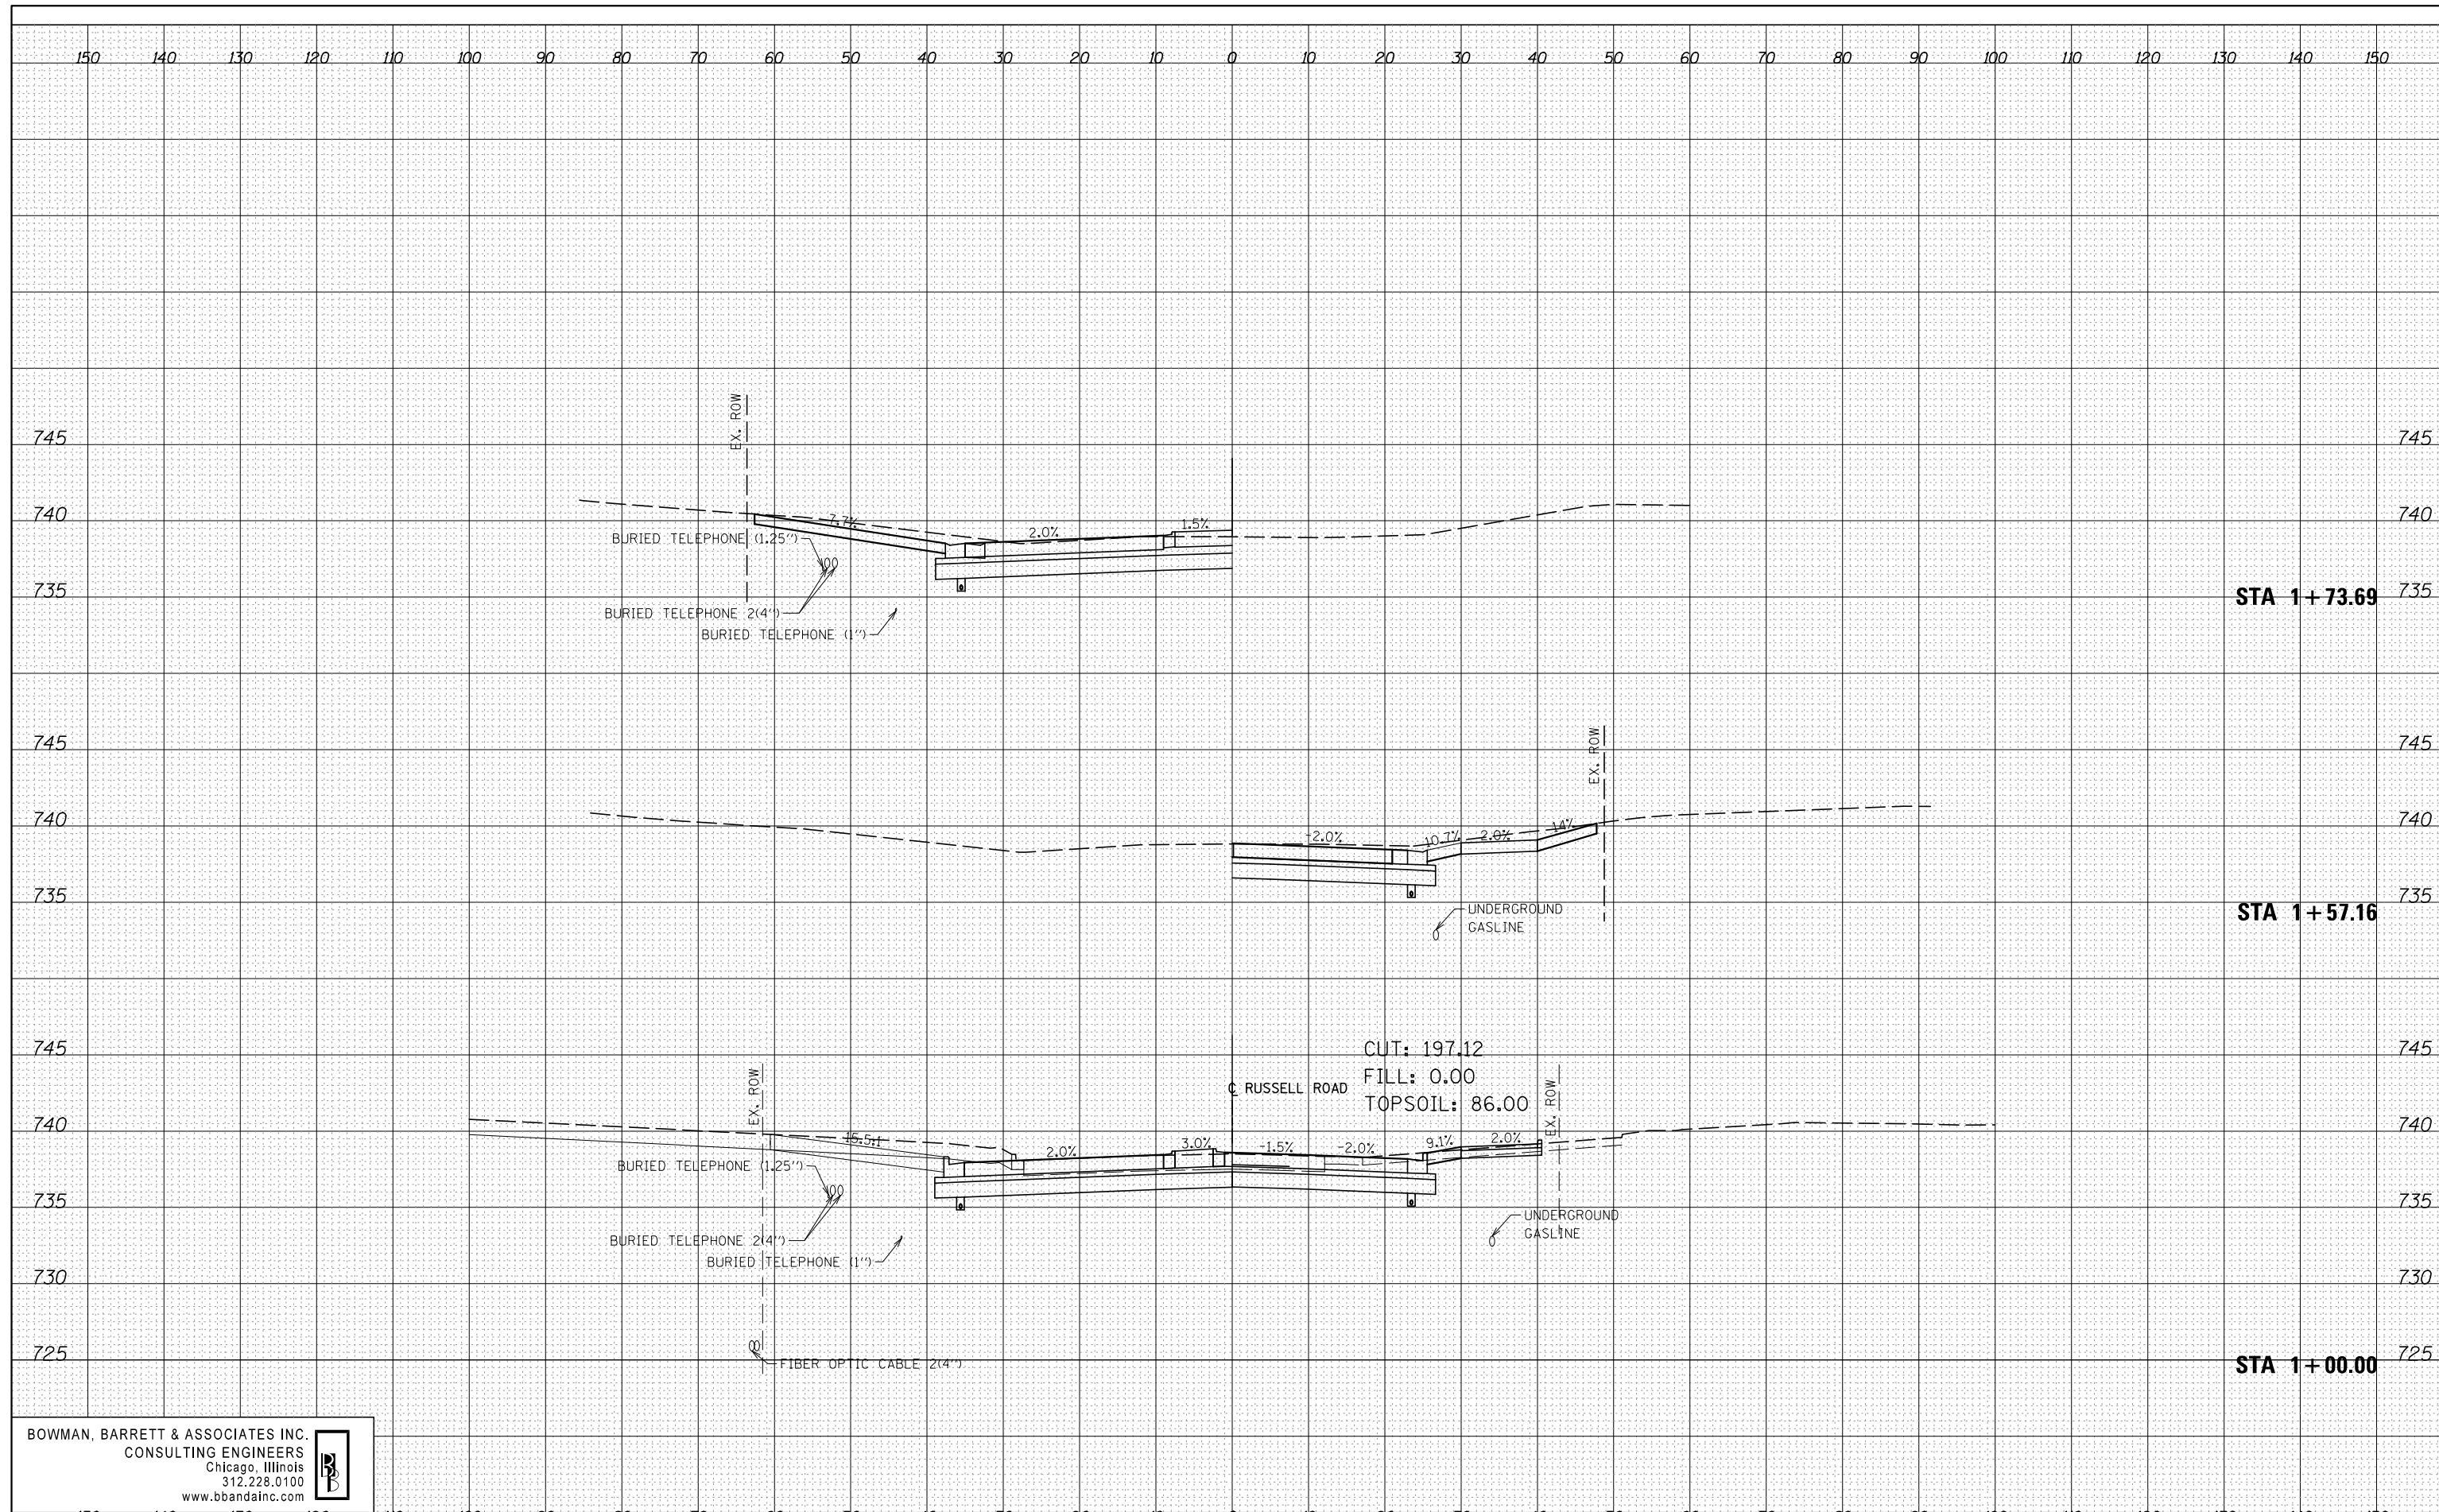

BOWMAN, BARRETT & ASSOCIATES INC.
CONSULTING ENGINEERS
Chicago, Illinois
312.228.0100
www.bbandainc.com

FILE NAME =	USER NAME = default
FILEL	
	PLOT SCALE = *SCALE*
	PLOT DATE = 2/10/2012

DESIGNED -	PTG	REVISED -	
DRAWN -	PTG	REVISED -	
CHECKED -	RGR	REVISED -	
DATE -	01/25/2012	REVISED -	

STATE OF ILLINOIS
DEPARTMENT OF TRANSPORTATION

RUSSELL ROAD
CROSS SECTION SHEET

SCALE:	SHEET NO. 1 OF 27 SHEETS	STA. 1+00.00	TO STA. 1+73.69
--------	--------------------------	--------------	-----------------

F.A. RTE.	SECTION	COUNTY	TOTAL SHEETS	SHEET NO.
94	49-1(HB & HB-1R)	LAKE	225	199
			CONTRACT NO. 60L76	
ILLINOIS FED. AID PROJECT				