


DATE	
BY	
SURVEYED	
PLOTTED	
TEMPLATE	
AREAS	
CHECKED	
FINAL SURVEY	
NOTE BOOK	
NO.	

DATE	
BY	
SURVEYED	
PLOTTED	
TEMPLATE	
AREAS	
CHECKED	
ORIGINAL SURVEY	
NOTE BOOK	
NO.	

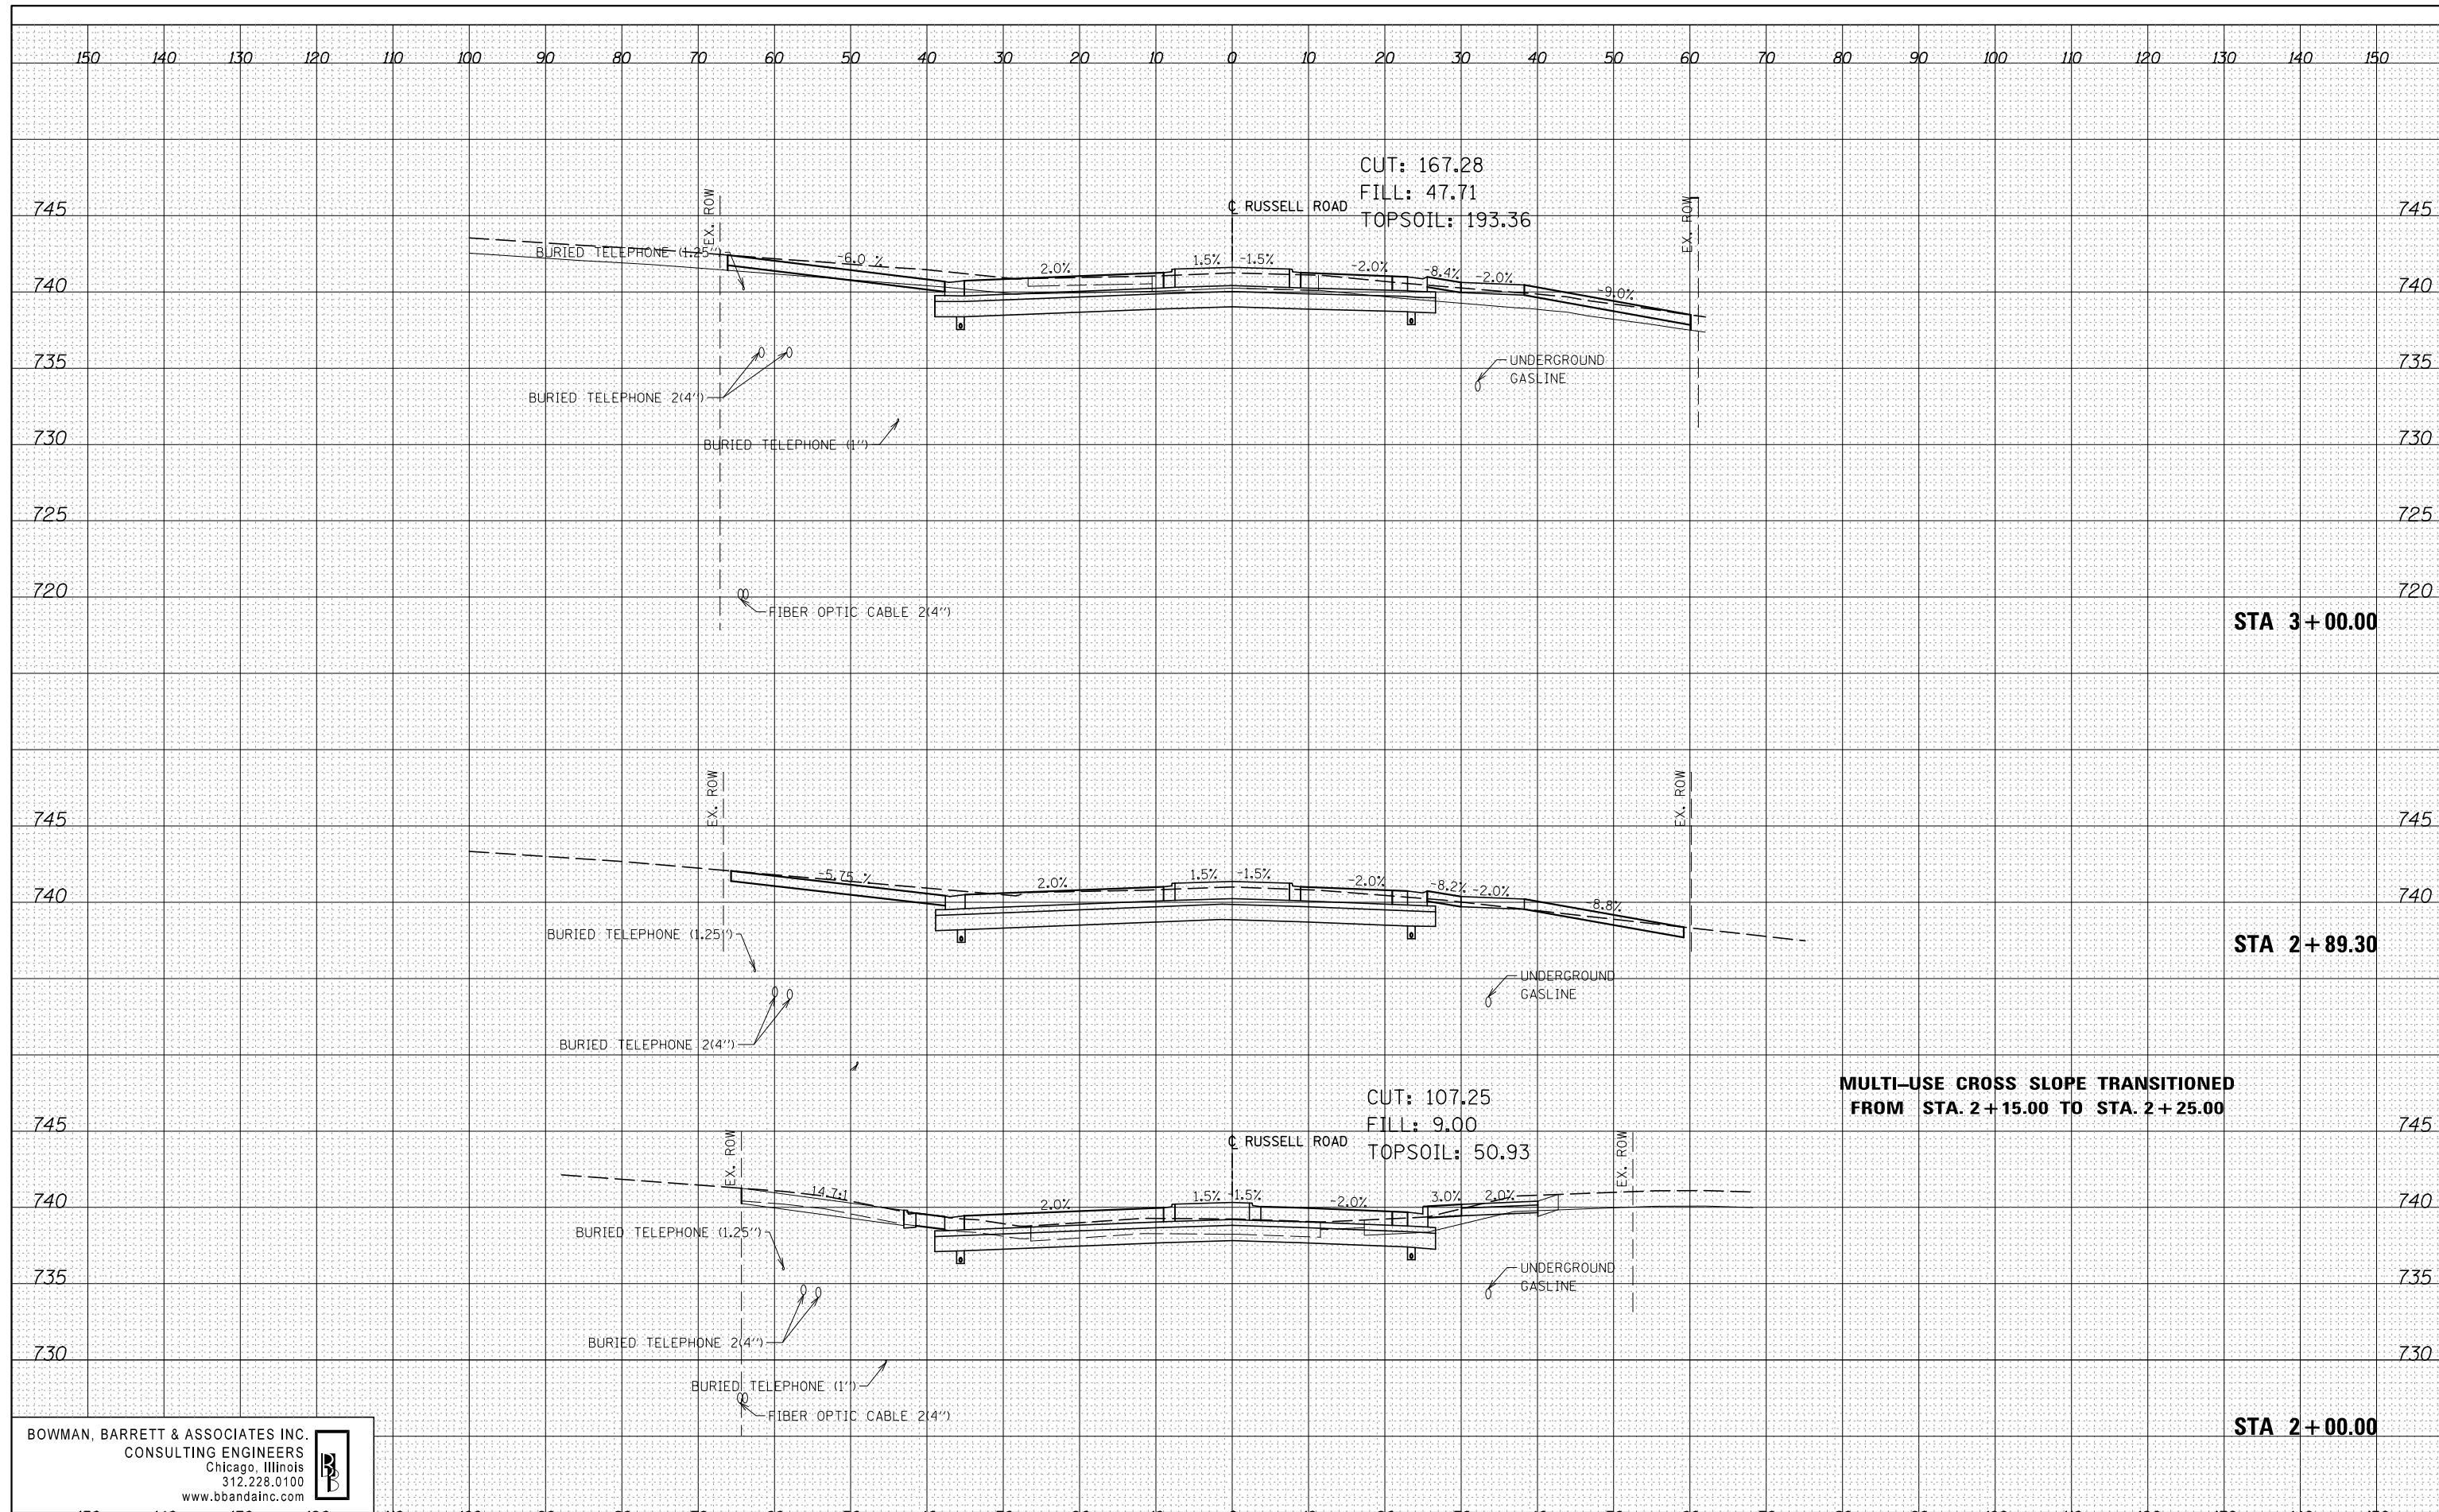

BOWMAN, BARRETT & ASSOCIATES INC.  
 CONSULTING ENGINEERS  
 Chicago, Illinois  
 312.228.0100  
 www.bbandainc.com

FILE NAME =	USER NAME = default	DESIGNED -	PTG	REVISED -	
*FILEL*		DRAWN -	PTG	REVISED -	
		CHECKED -	RGR	REVISED -	
		DATE -	01/25/2012	REVISED -	
		PLOT SCALE =	*SCALE*		
		PLOT DATE =	2/10/2012		

STATE OF ILLINOIS  
 DEPARTMENT OF TRANSPORTATION

RUSSELL ROAD  
 CROSS SECTION SHEET

SCALE: SHEET NO. 2 OF 27 SHEETS STA. 2+00.00 TO STA. 3+00.00

F.A. RTE.	SECTION	COUNTY	TOTAL SHEETS	SHEET NO.
94	49-1(HB & HB-1R)	LAKE	225	200
			CONTRACT NO. 60L76	
ILLINOIS FED. AID PROJECT				