


DATE	
BY	
FINAL SURVEY	
SURVEYED	
PLOTTED	
NOTE BOOK	
AREAS CHECKED	
NO.	

DATE	
BY	
ORIGINAL SURVEY	
SURVEYED	
PLOTTED	
NOTE BOOK	
AREAS CHECKED	
NO.	

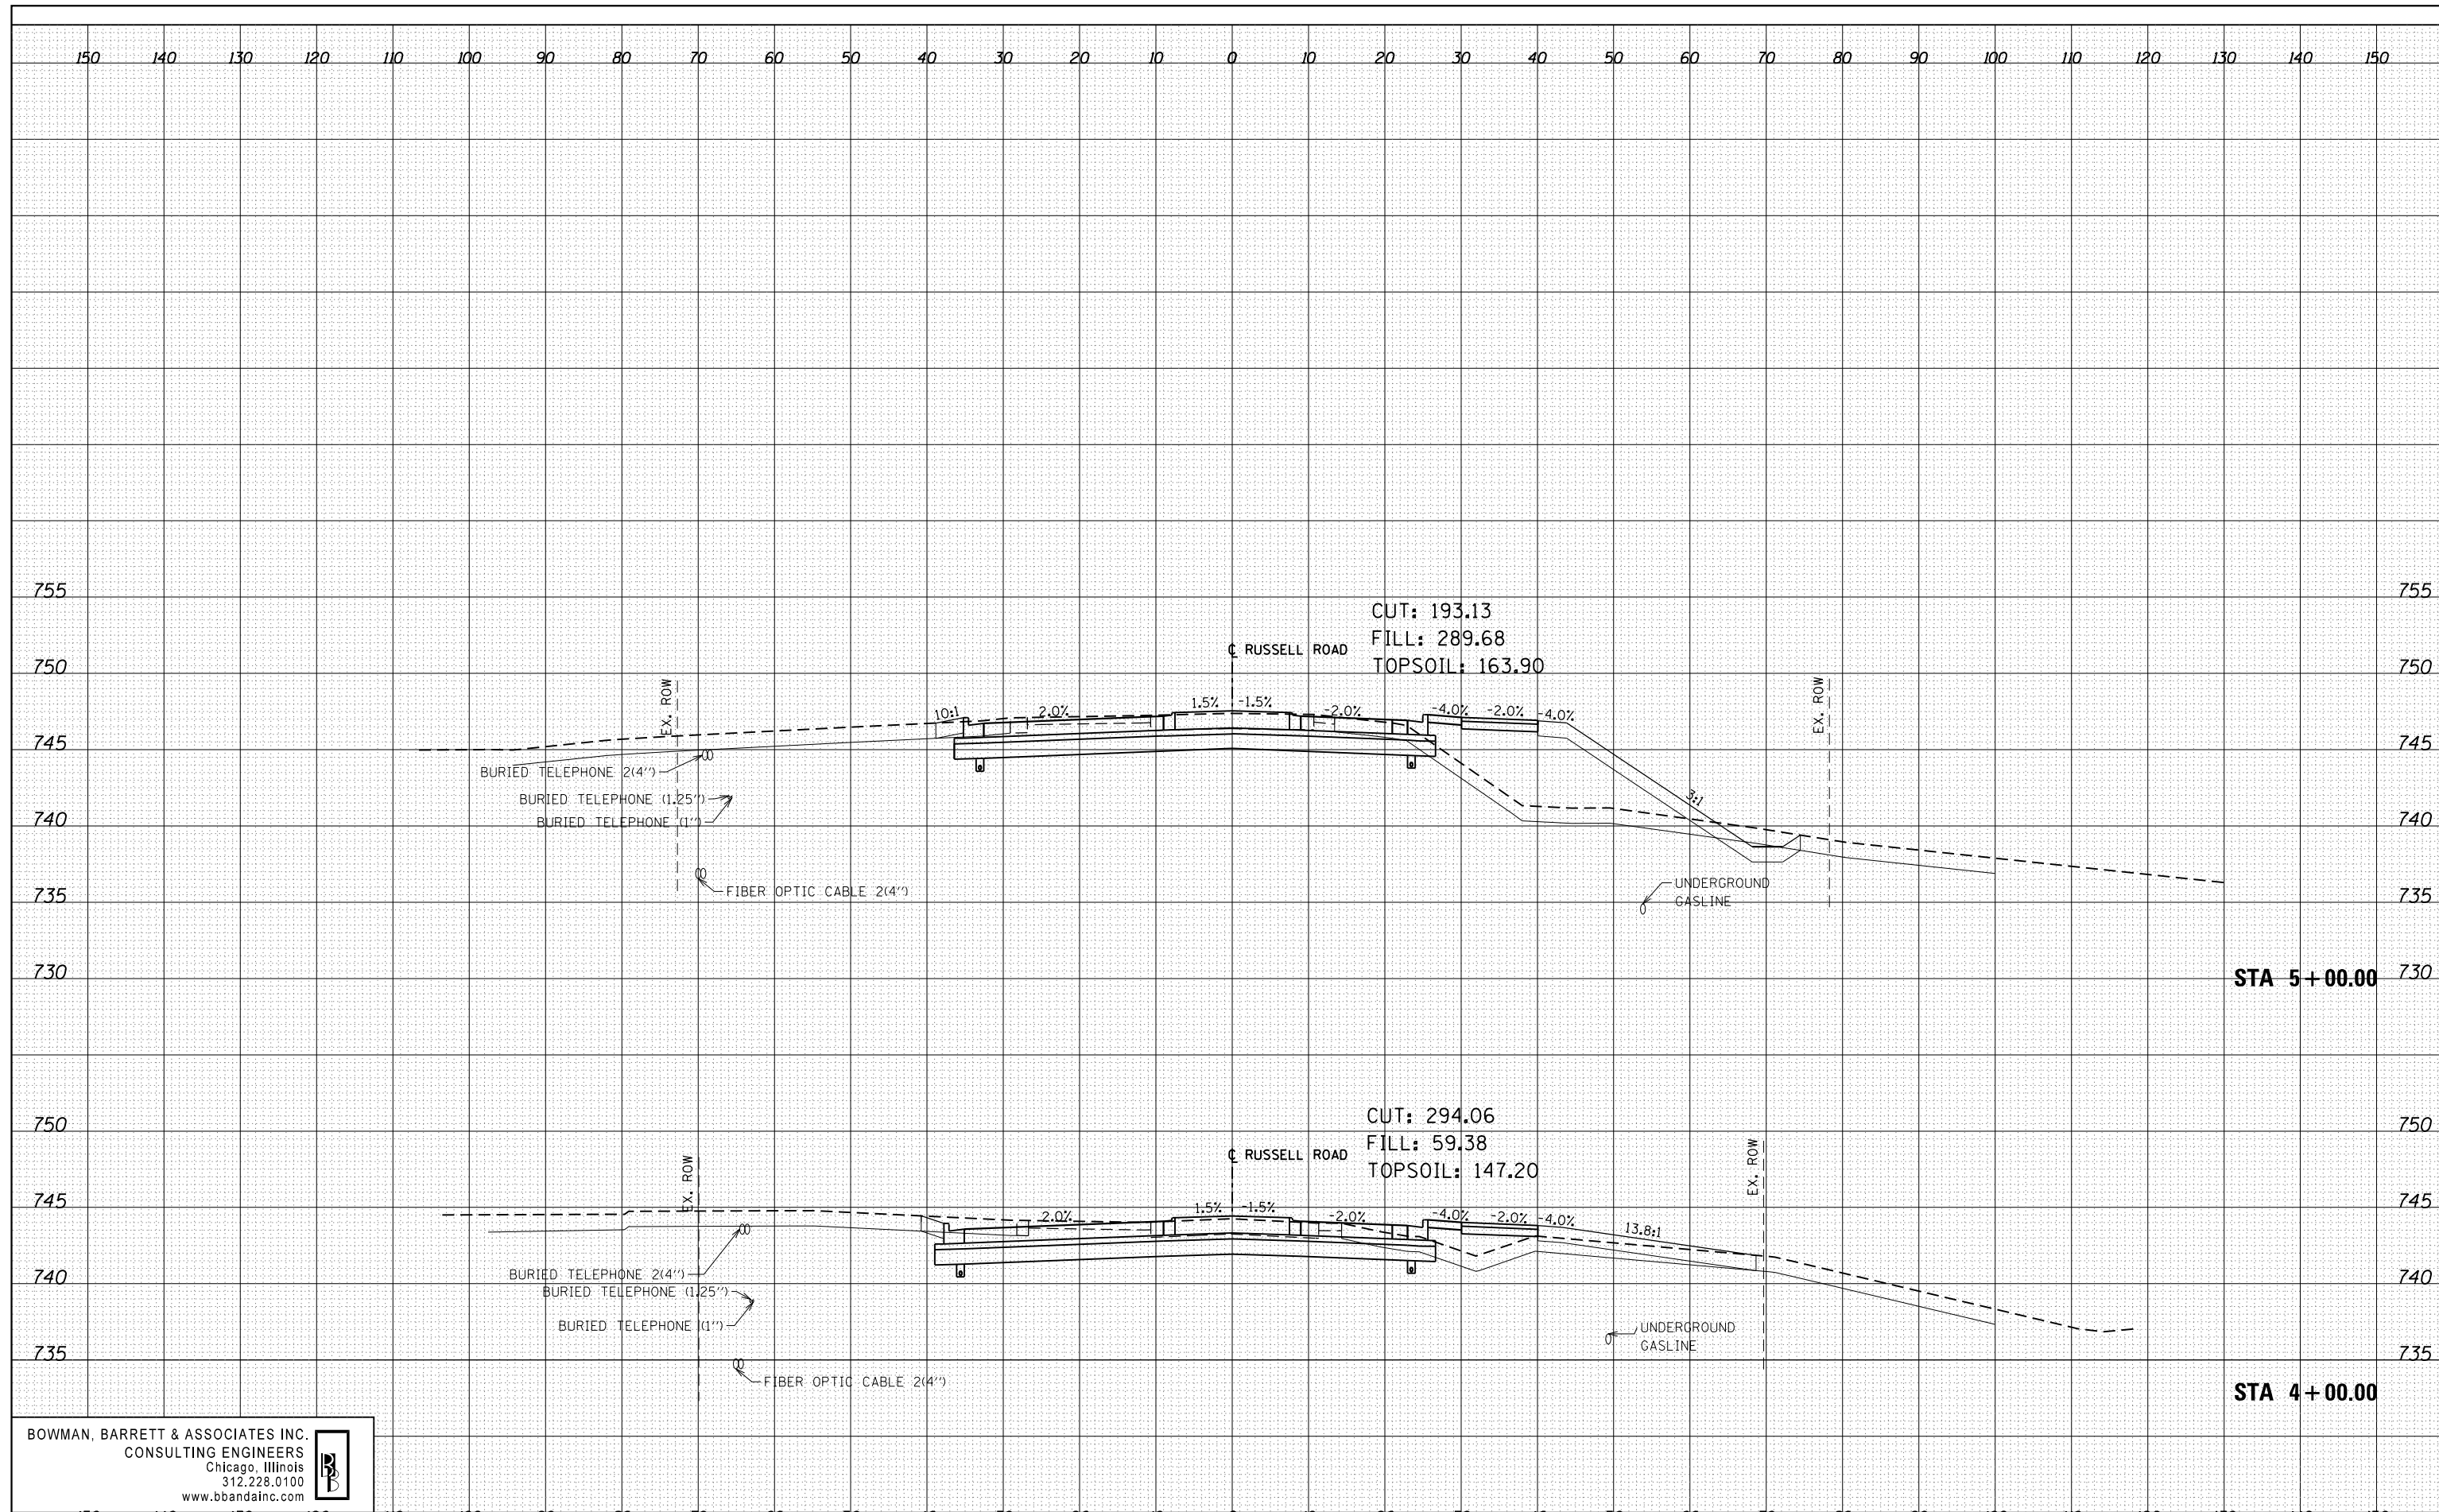

BOWMAN, BARRETT & ASSOCIATES INC.
CONSULTING ENGINEERS
Chicago, Illinois
312.228.0100
www.bbandainc.com

FILE NAME =	USER NAME = default	DESIGNED -	PTG	REVISED -	
#FILE#		DRAWN -	PTG	REVISED -	
		CHECKED -	RGR	REVISED -	
		DATE -	03/09/2012	REVISED -	

STATE OF ILLINOIS
DEPARTMENT OF TRANSPORTATION

RUSSELL ROAD CROSS SECTION SHEET			
SCALE:	SHEET NO. 3 OF 27 SHEETS	STA. 4+00.00	TO STA. 5+00.00

F.A. RTE.	SECTION	COUNTY	TOTAL SHEETS	SHEET NO.
94	49-1(HB & HB-1)R	LAKE	225	201
CONTRACT NO. 60L76			ILLINOIS FED. AID PROJECT	