
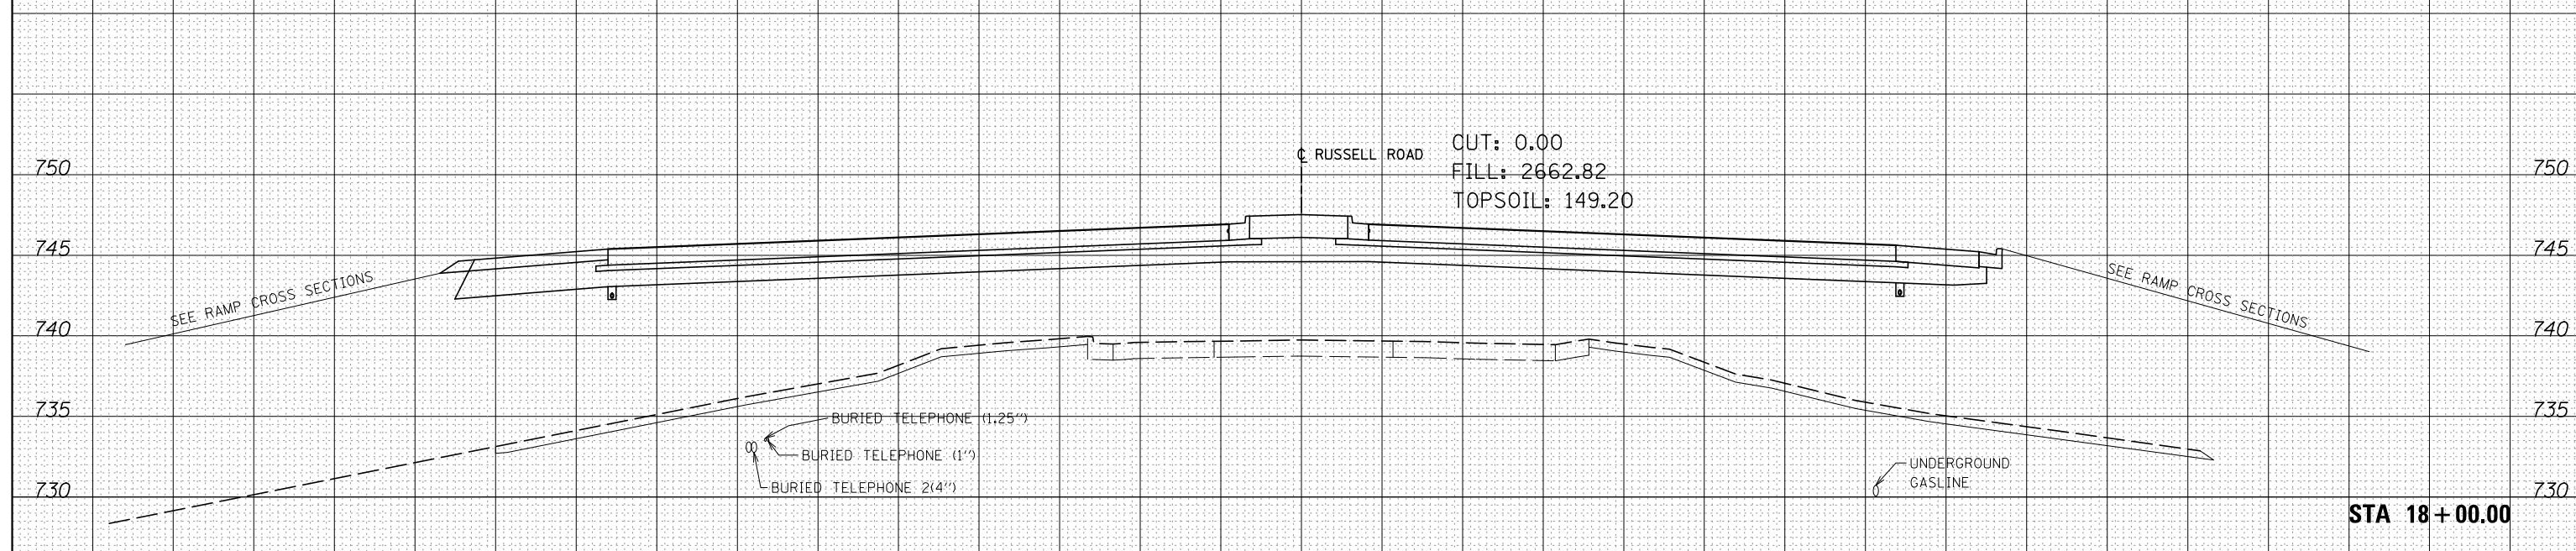


DATE	
BY	
FINAL SURVEY	SURVEYED
NOTE BOOK	PLOTTED
NO.	TEMPLATE
	AREAS
	CHECKED

DATE	
BY	
ORIGINAL SURVEY	SURVEYED
NOTE BOOK	PLOTTED
NO.	TEMPLATE
	AREAS
	CHECKED

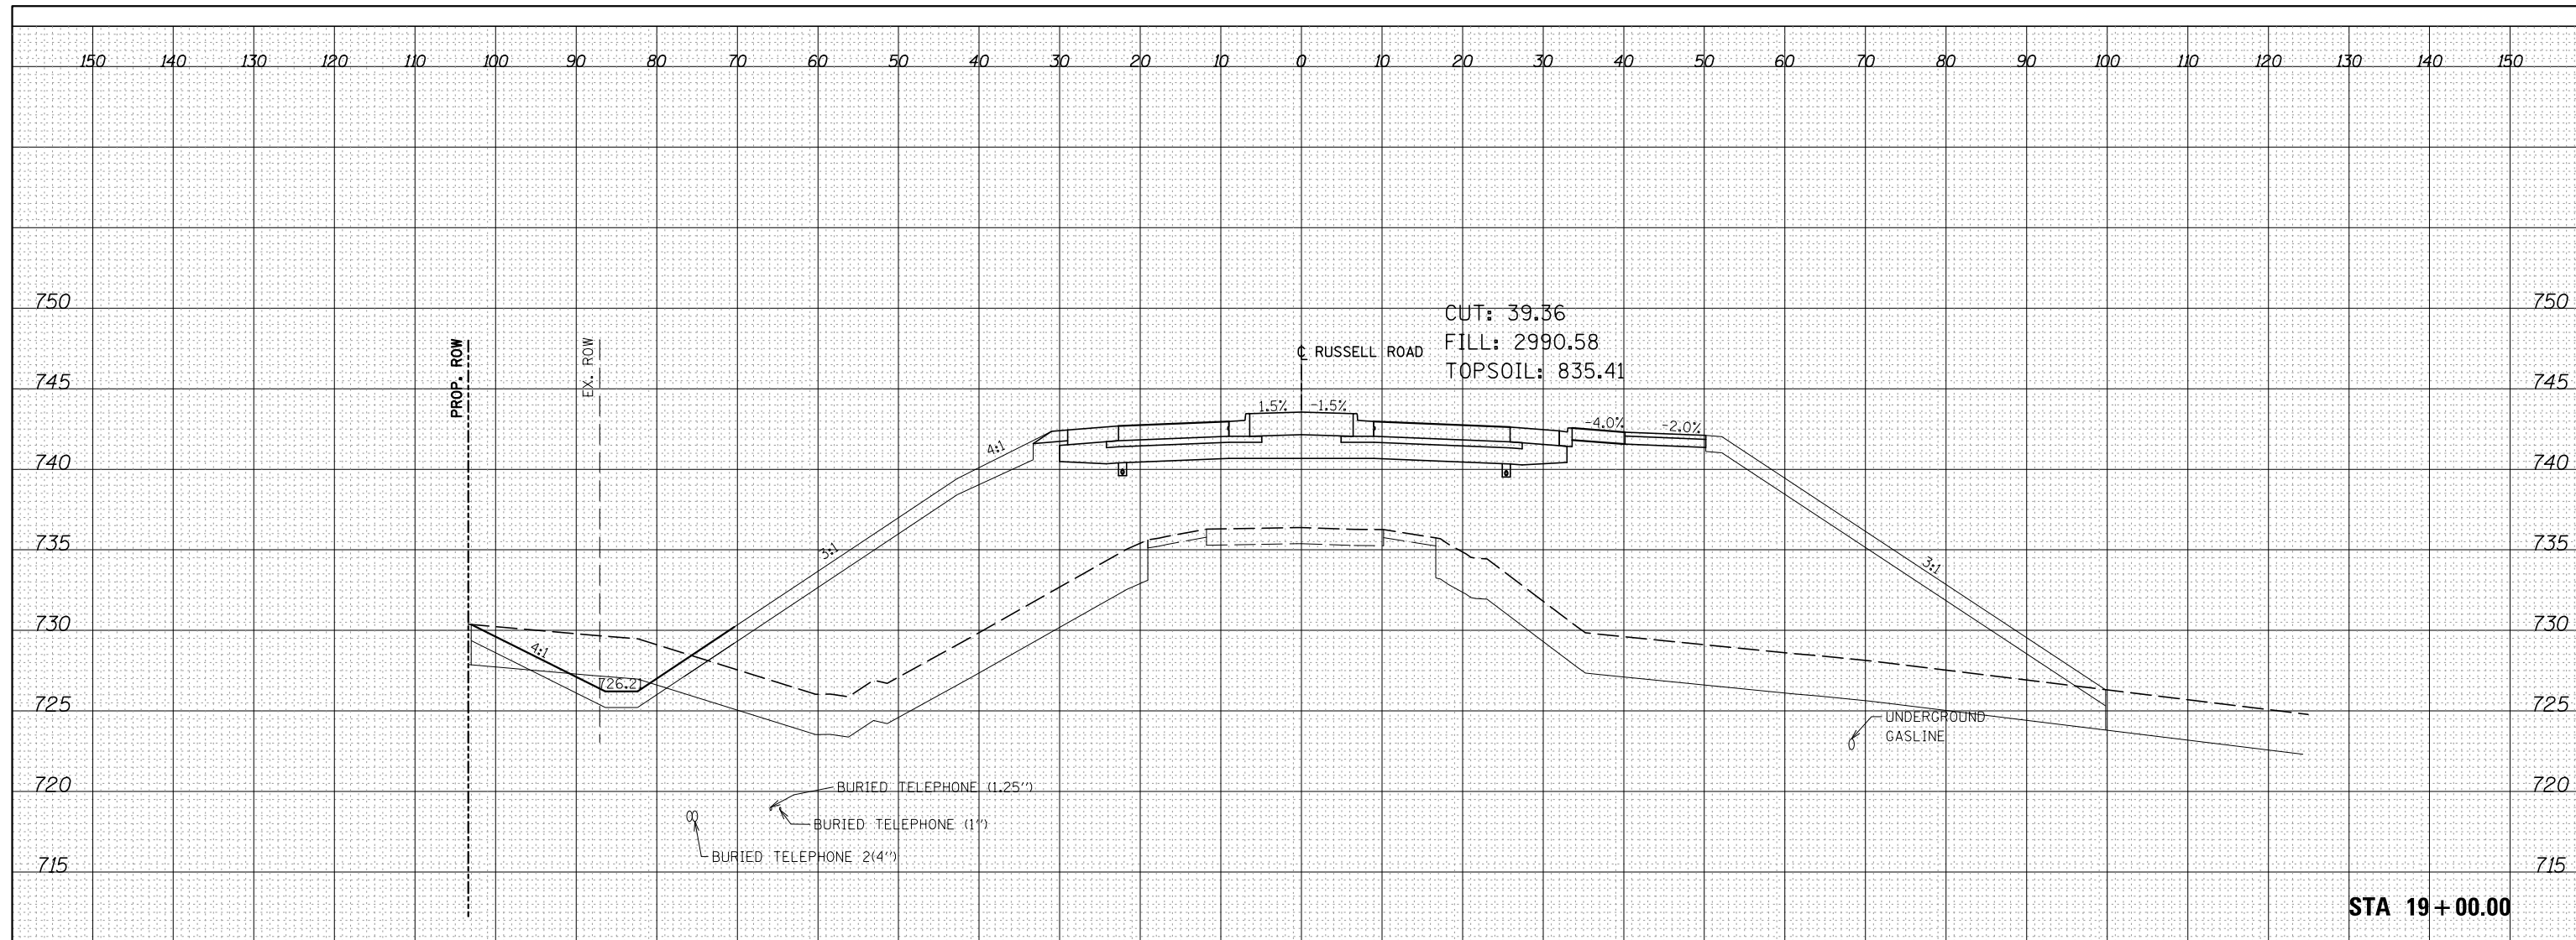

BOWMAN, BARRETT & ASSOCIATES INC.
 CONSULTING ENGINEERS
 Chicago, Illinois
 312.228.0100
 www.bbandainc.com

FILE NAME =	USER NAME = default	DESIGNED -	PTG	REVISED -		STATE OF ILLINOIS DEPARTMENT OF TRANSPORTATION	RUSSELL ROAD CROSS SECTION SHEET			F.A. RTE.	SECTION	COUNTY	TOTAL SHEETS	SHEET NO.
FILEL		DRAWN -	PTG	REVISED -			94	49-1(HB & HB-1R)	LAKE	225	206			
		PLOT SCALE = *SCALE*	CHECKED -	RGR	REVISED -					CONTRACT NO. 60L76				
		PLOT DATE = 2/10/2012	DATE -	01/25/2012	REVISED -			SCALE:	SHEET NO. 8	OF 27 SHEETS	STA. 18+00.00	TO STA. 19+00.00	ILLINOIS FED. AID PROJECT	