


DATE	
BY	
FINAL SURVEY	SURVEYED
NOTE BOOK	PLOTTED
NO.	TEMPLATE
	AREAS
	CHECKED

DATE	
BY	
ORIGINAL SURVEY	SURVEYED
NOTE BOOK	PLOTTED
NO.	TEMPLATE
	AREAS
	CHECKED

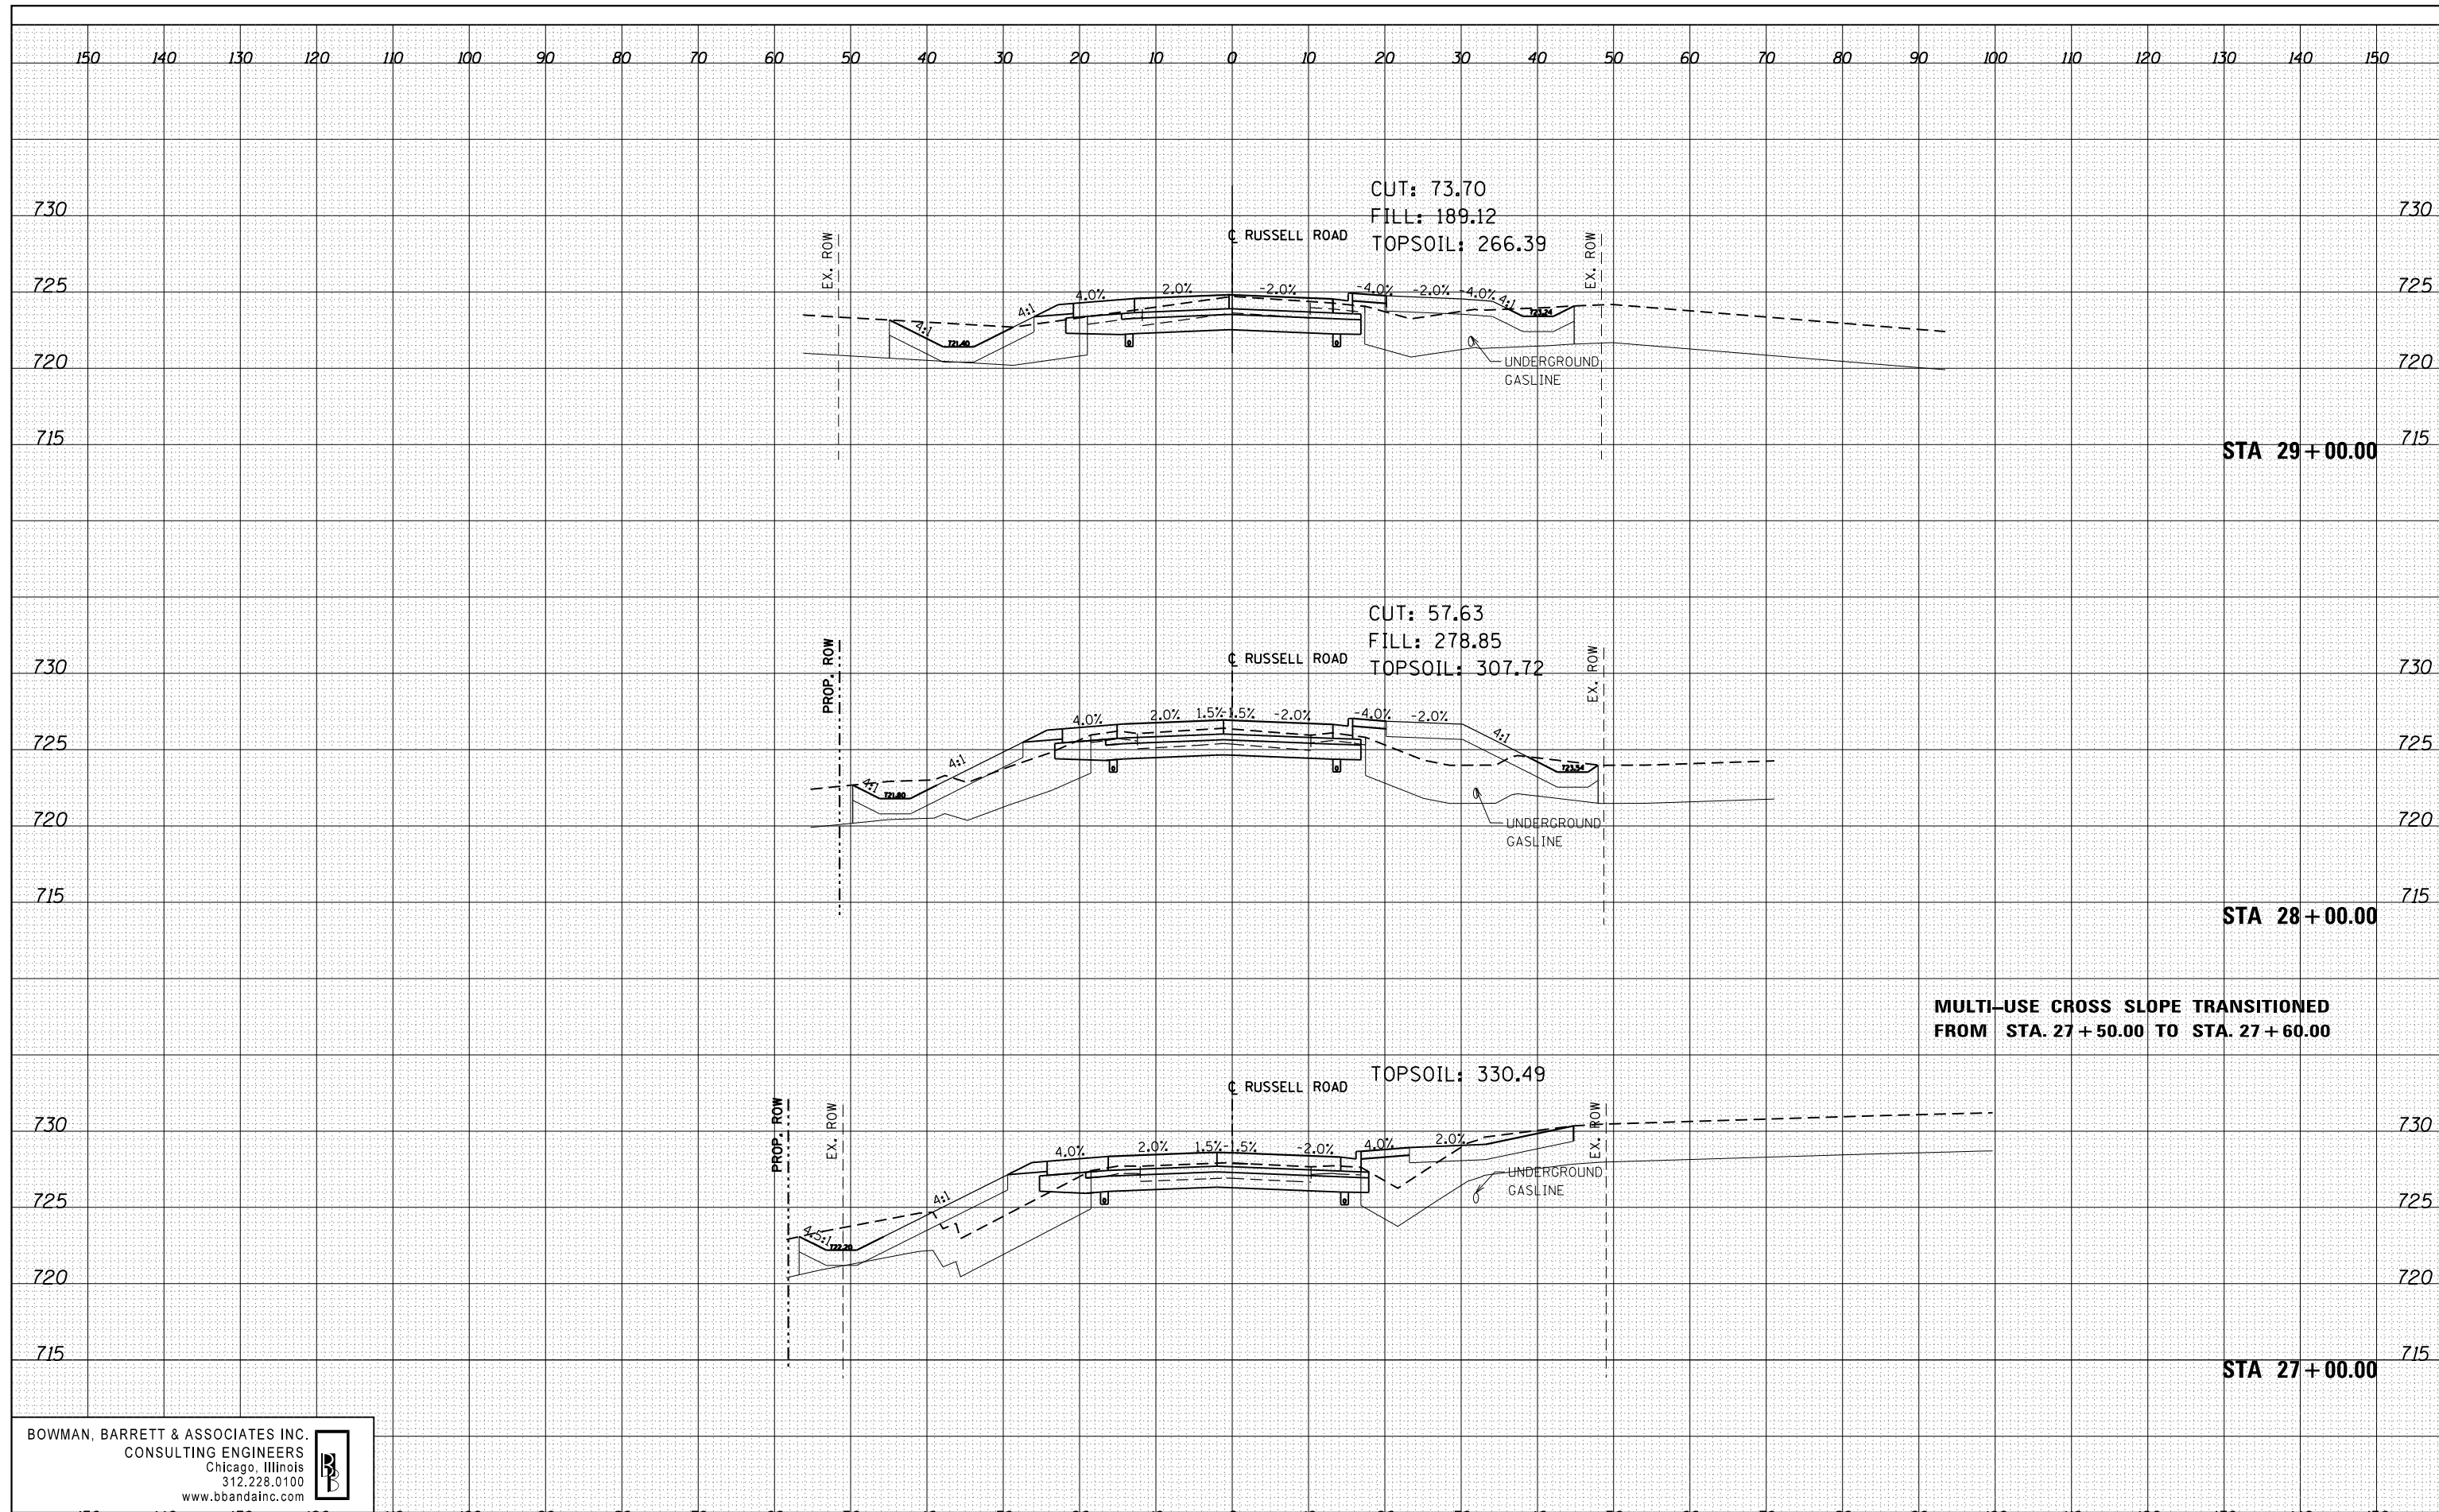

MULTI-USE CROSS SLOPE TRANSITIONED FROM STA. 27 + 50.00 TO STA. 27 + 60.00

BOWMAN, BARRETT & ASSOCIATES INC.
 CONSULTING ENGINEERS
 Chicago, Illinois
 312.228.0100
 www.bbandainc.com

FILE NAME =	USER NAME = default	DESIGNED -	PTG	REVISED -		STATE OF ILLINOIS DEPARTMENT OF TRANSPORTATION	RUSSELL ROAD CROSS SECTION SHEET		F.A. RTE.	SECTION	COUNTY	TOTAL SHEETS	SHEET NO.
#FILEL#		DRAWN -	PTG	REVISED -			94	49-1(HB & HB-1R)	LAKE	225	211		
	PLOT SCALE = *SCALE*	CHECKED -	RGR	REVISED -					CONTRACT NO. 60L76				
	PLOT DATE = 3/8/2012	DATE -	03/09/2012	REVISED -			SCALE:	SHEET NO.13 OF 27 SHEETS	STA. 27+00.00 TO STA. 29+00.00	ILLINOIS FED. AID PROJECT			