



DATE	
BY	
FINAL SURVEY	SURVEYED
NOTE BOOK	PLOTTED
NO.	TEMPLATE
	AREAS
	CHECKED

DATE	
BY	
ORIGINAL SURVEY	SURVEYED
NOTE BOOK	PLOTTED
NO.	TEMPLATE
	AREAS
	CHECKED

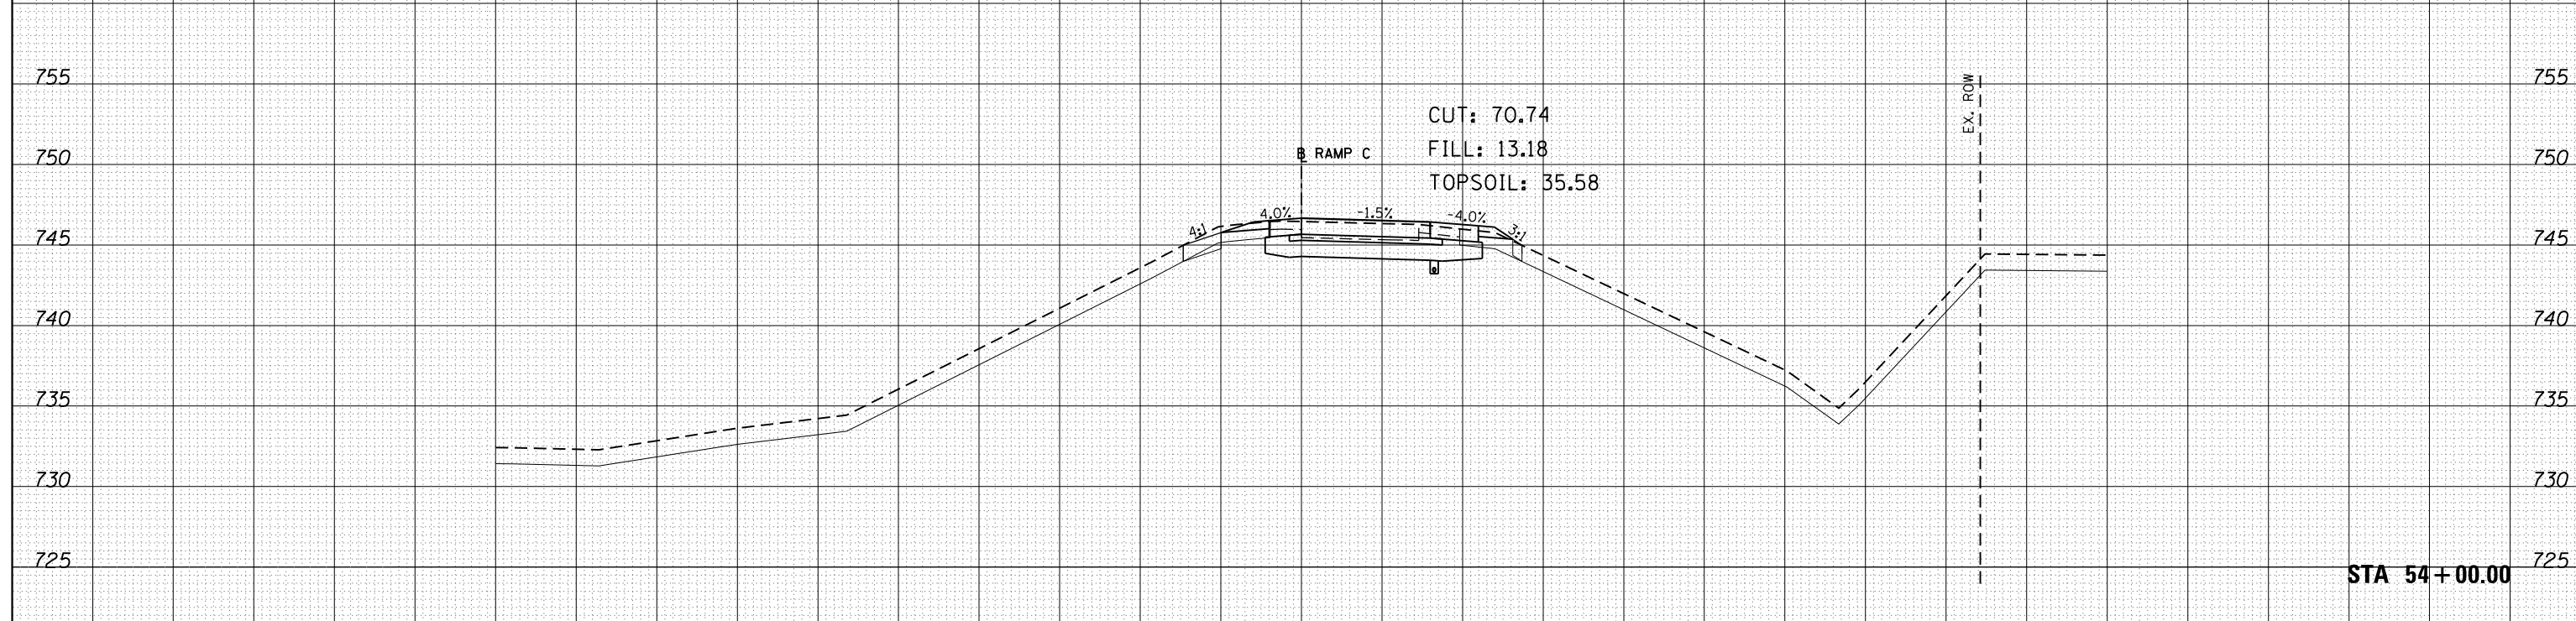

BOWMAN, BARRETT & ASSOCIATES INC.
CONSULTING ENGINEERS
Chicago, Illinois
312.228.0100
www.bbandainc.com

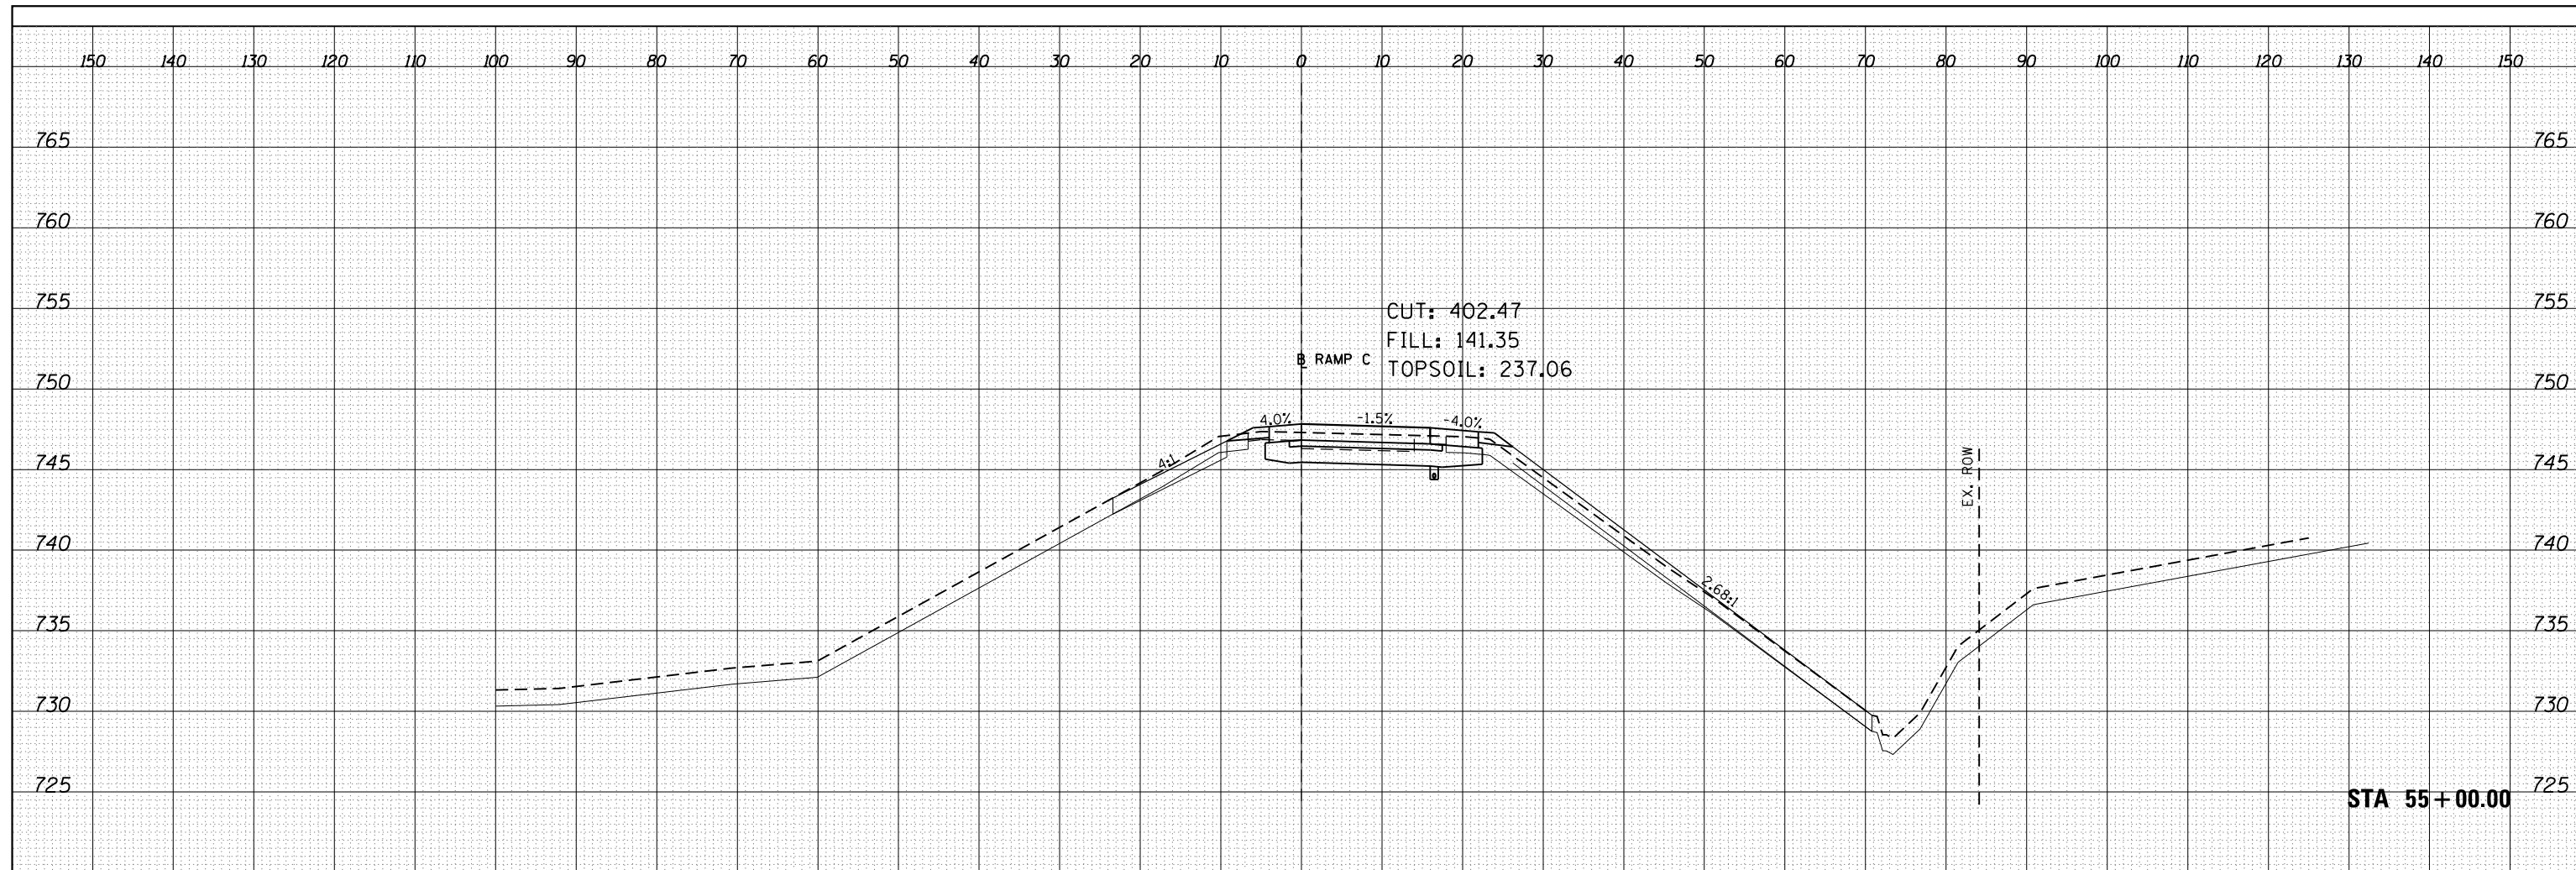

FILE NAME =	USER NAME = default	DESIGNED -	PTG	REVISED -		STATE OF ILLINOIS DEPARTMENT OF TRANSPORTATION	RAMP C CROSS SECTION SHEET		F.A. RTÉ.	SECTION	COUNTY	TOTAL SHEETS	SHEET NO.
FILEL		DRAWN -	PTG	REVISED -			94	49-1(HB & HB-1R)	LAKE	225	212		
		PLOT SCALE = *SCALE*	CHECKED -	RGR	REVISED -		CONTRACT NO. 60L76						
		PLOT DATE = 3/8/2012	DATE -	03/09/2012	REVISED -		SCALE:		SHEET NO.14 OF 27 SHEETS	STA. 54+00.00 TO STA. 55+00.00	ILLINOIS FED. AID PROJECT		