
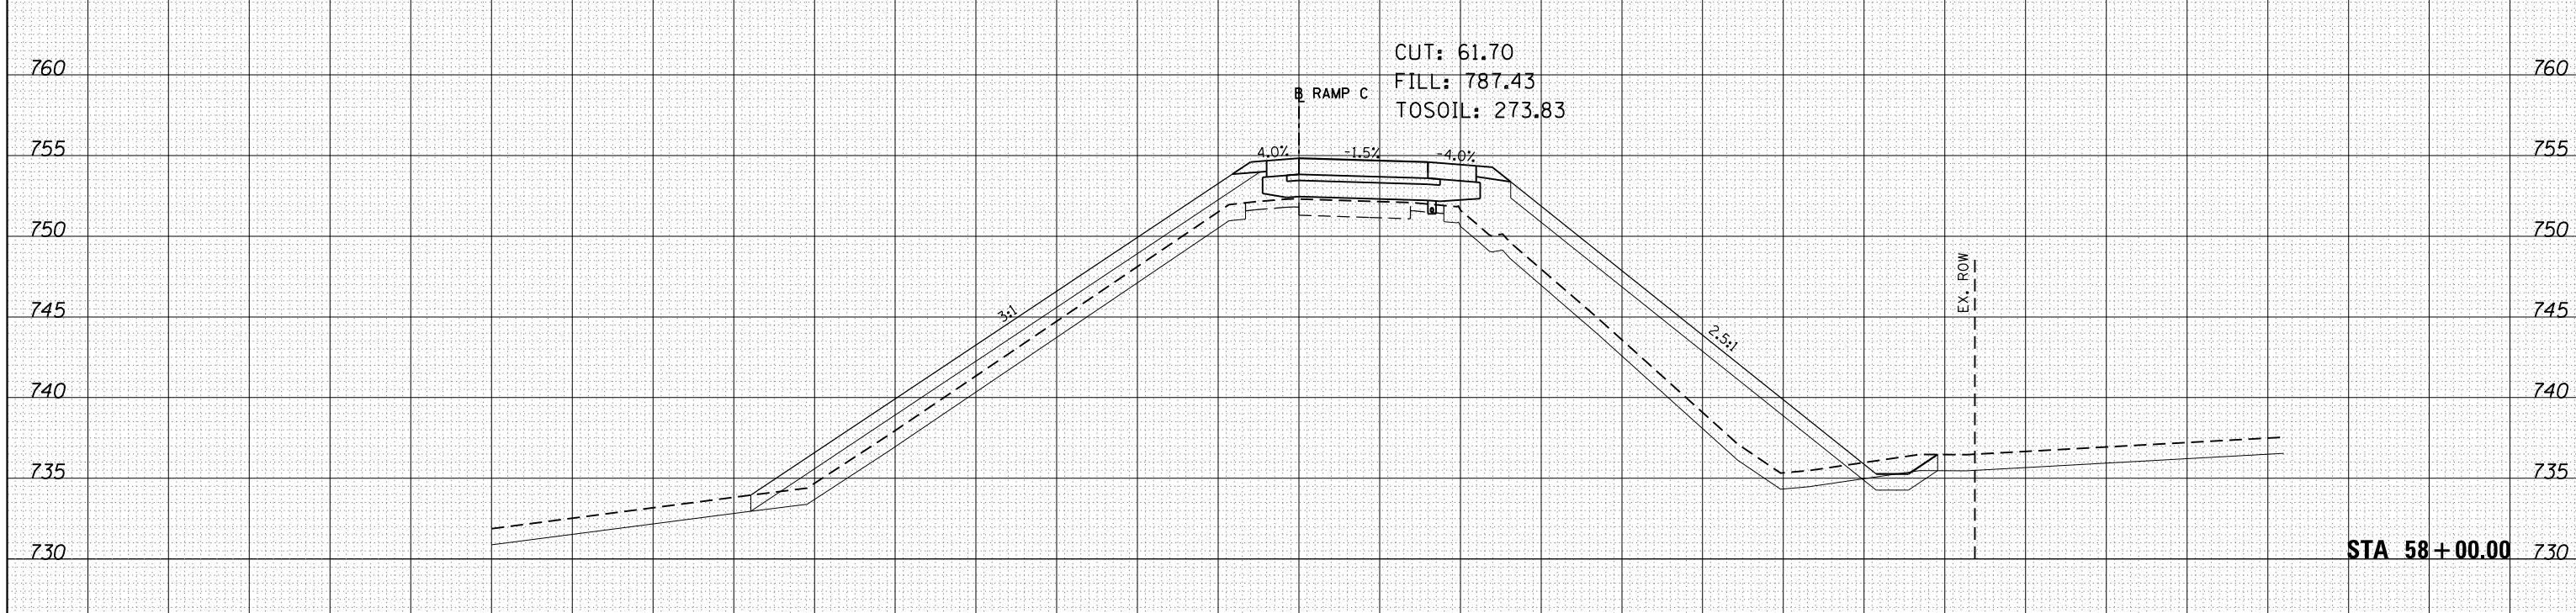


DATE	
BY	
FINAL SURVEY	SURVEYED
NOTE BOOK	PLOTTED
NO.	TEMPLATE
	AREAS
	CHECKED

DATE	
BY	
ORIGINAL SURVEY	SURVEYED
NOTE BOOK	PLOTTED
NO.	TEMPLATE
	AREAS
	CHECKED

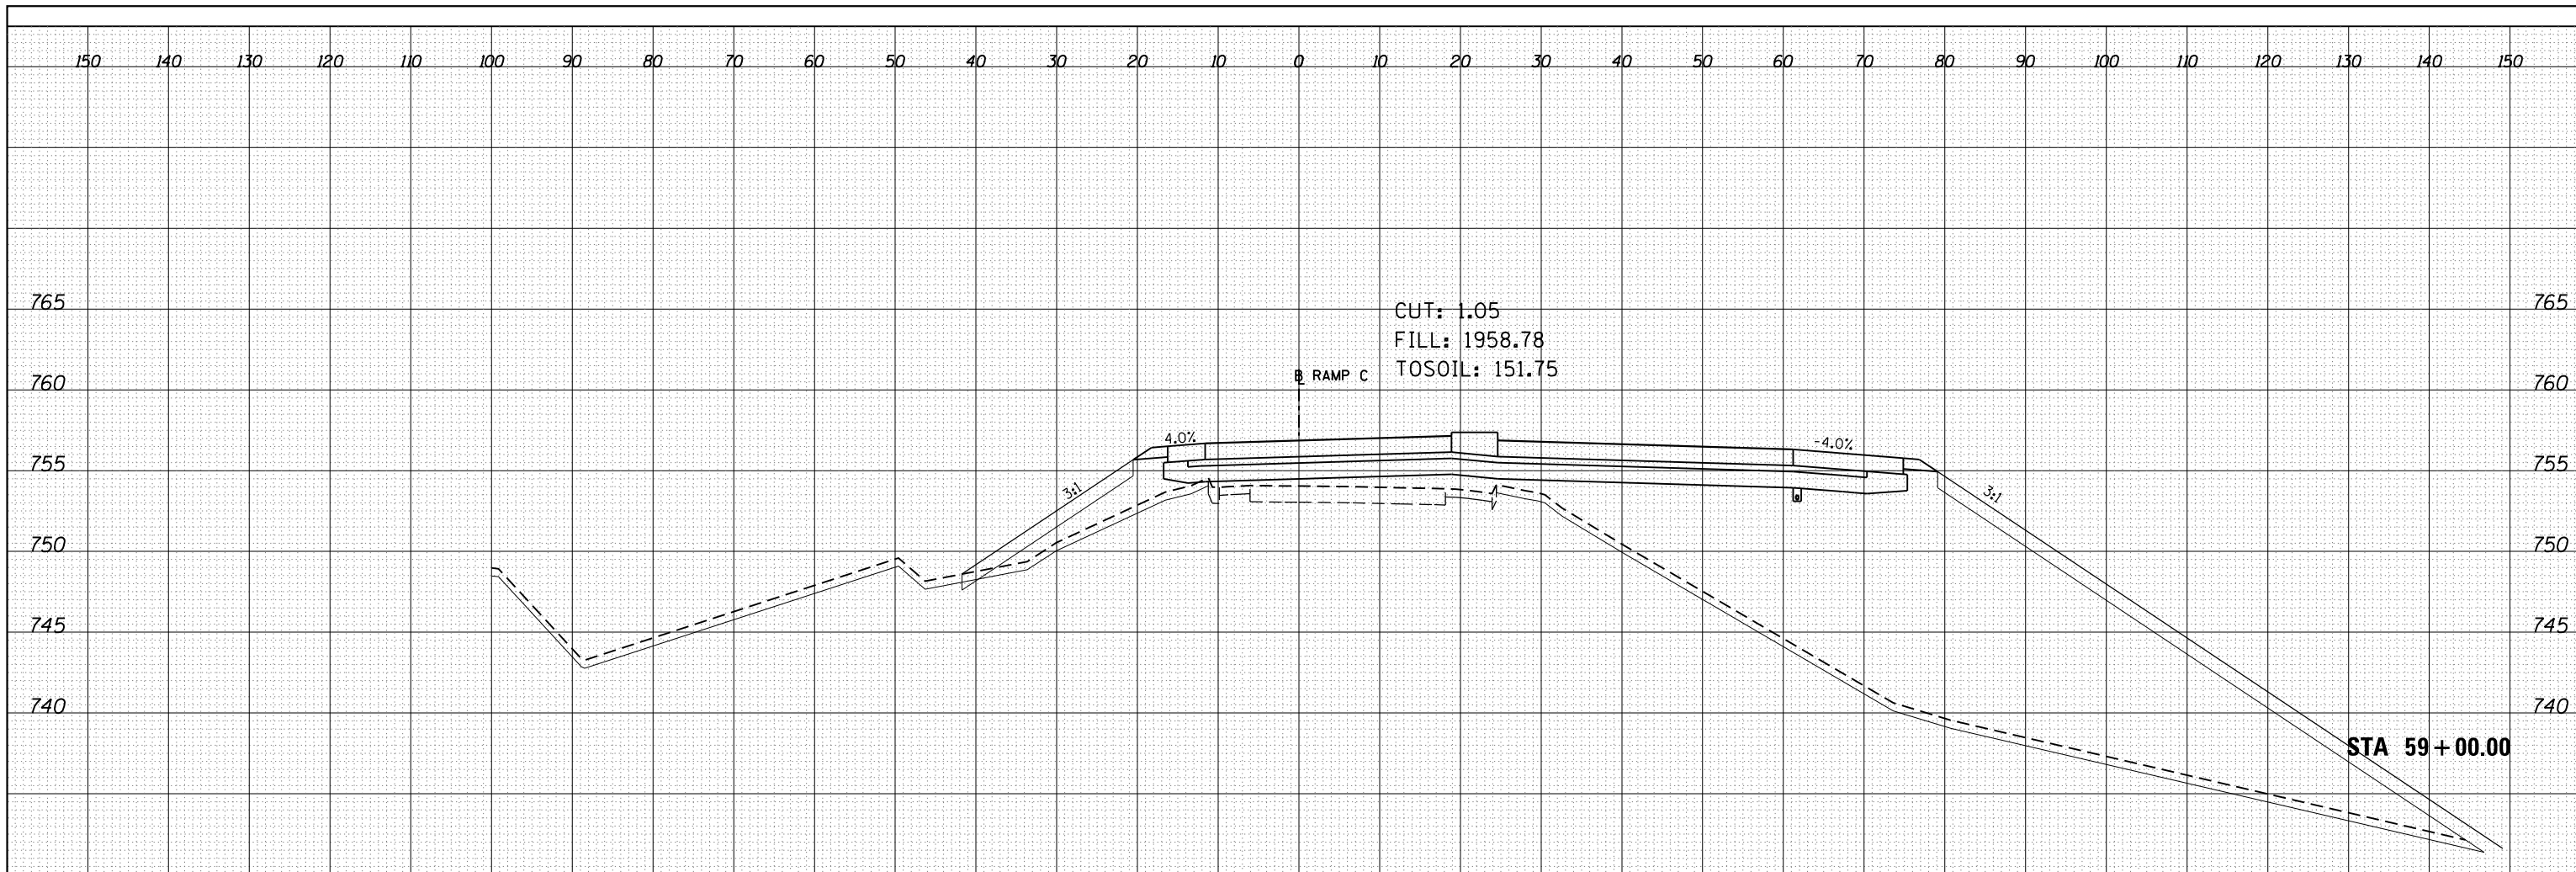

BOWMAN, BARRETT & ASSOCIATES INC.  
 CONSULTING ENGINEERS  
 Chicago, Illinois  
 312.228.0100  
 www.bbandainc.com

FILE NAME =	USER NAME = default	DESIGNED -	PTG	REVISED -		<b>STATE OF ILLINOIS</b> <b>DEPARTMENT OF TRANSPORTATION</b>	<b>RAMP C</b> <b>CROSS SECTION SHEET</b>		F.A. RTE.	SECTION	COUNTY	TOTAL SHEETS	SHEET NO.
*FILEL*		DRAWN -	PTG	REVISED -			94	49-1(HB & HB-1R)	LAKE	225	214		
		PLOT SCALE = *SCALE*		CHECKED -	RGR		REVISED -			CONTRACT NO. 60L76			
		PLOT DATE = 3/8/2012		DATE -	03/09/2012		REVISED -		SCALE:	SHEET NO.16 OF 27 SHEETS	STA. 58+00.00 TO STA. 59+00.00	ILLINOIS FED. AID PROJECT	