


DATE	
BY	
SURVEYED	
PLOTTED	
TEMPLATE	
AREAS	
CHECKED	
NO.	

DATE	
BY	
SURVEYED	
PLOTTED	
TEMPLATE	
AREAS	
CHECKED	
NO.	

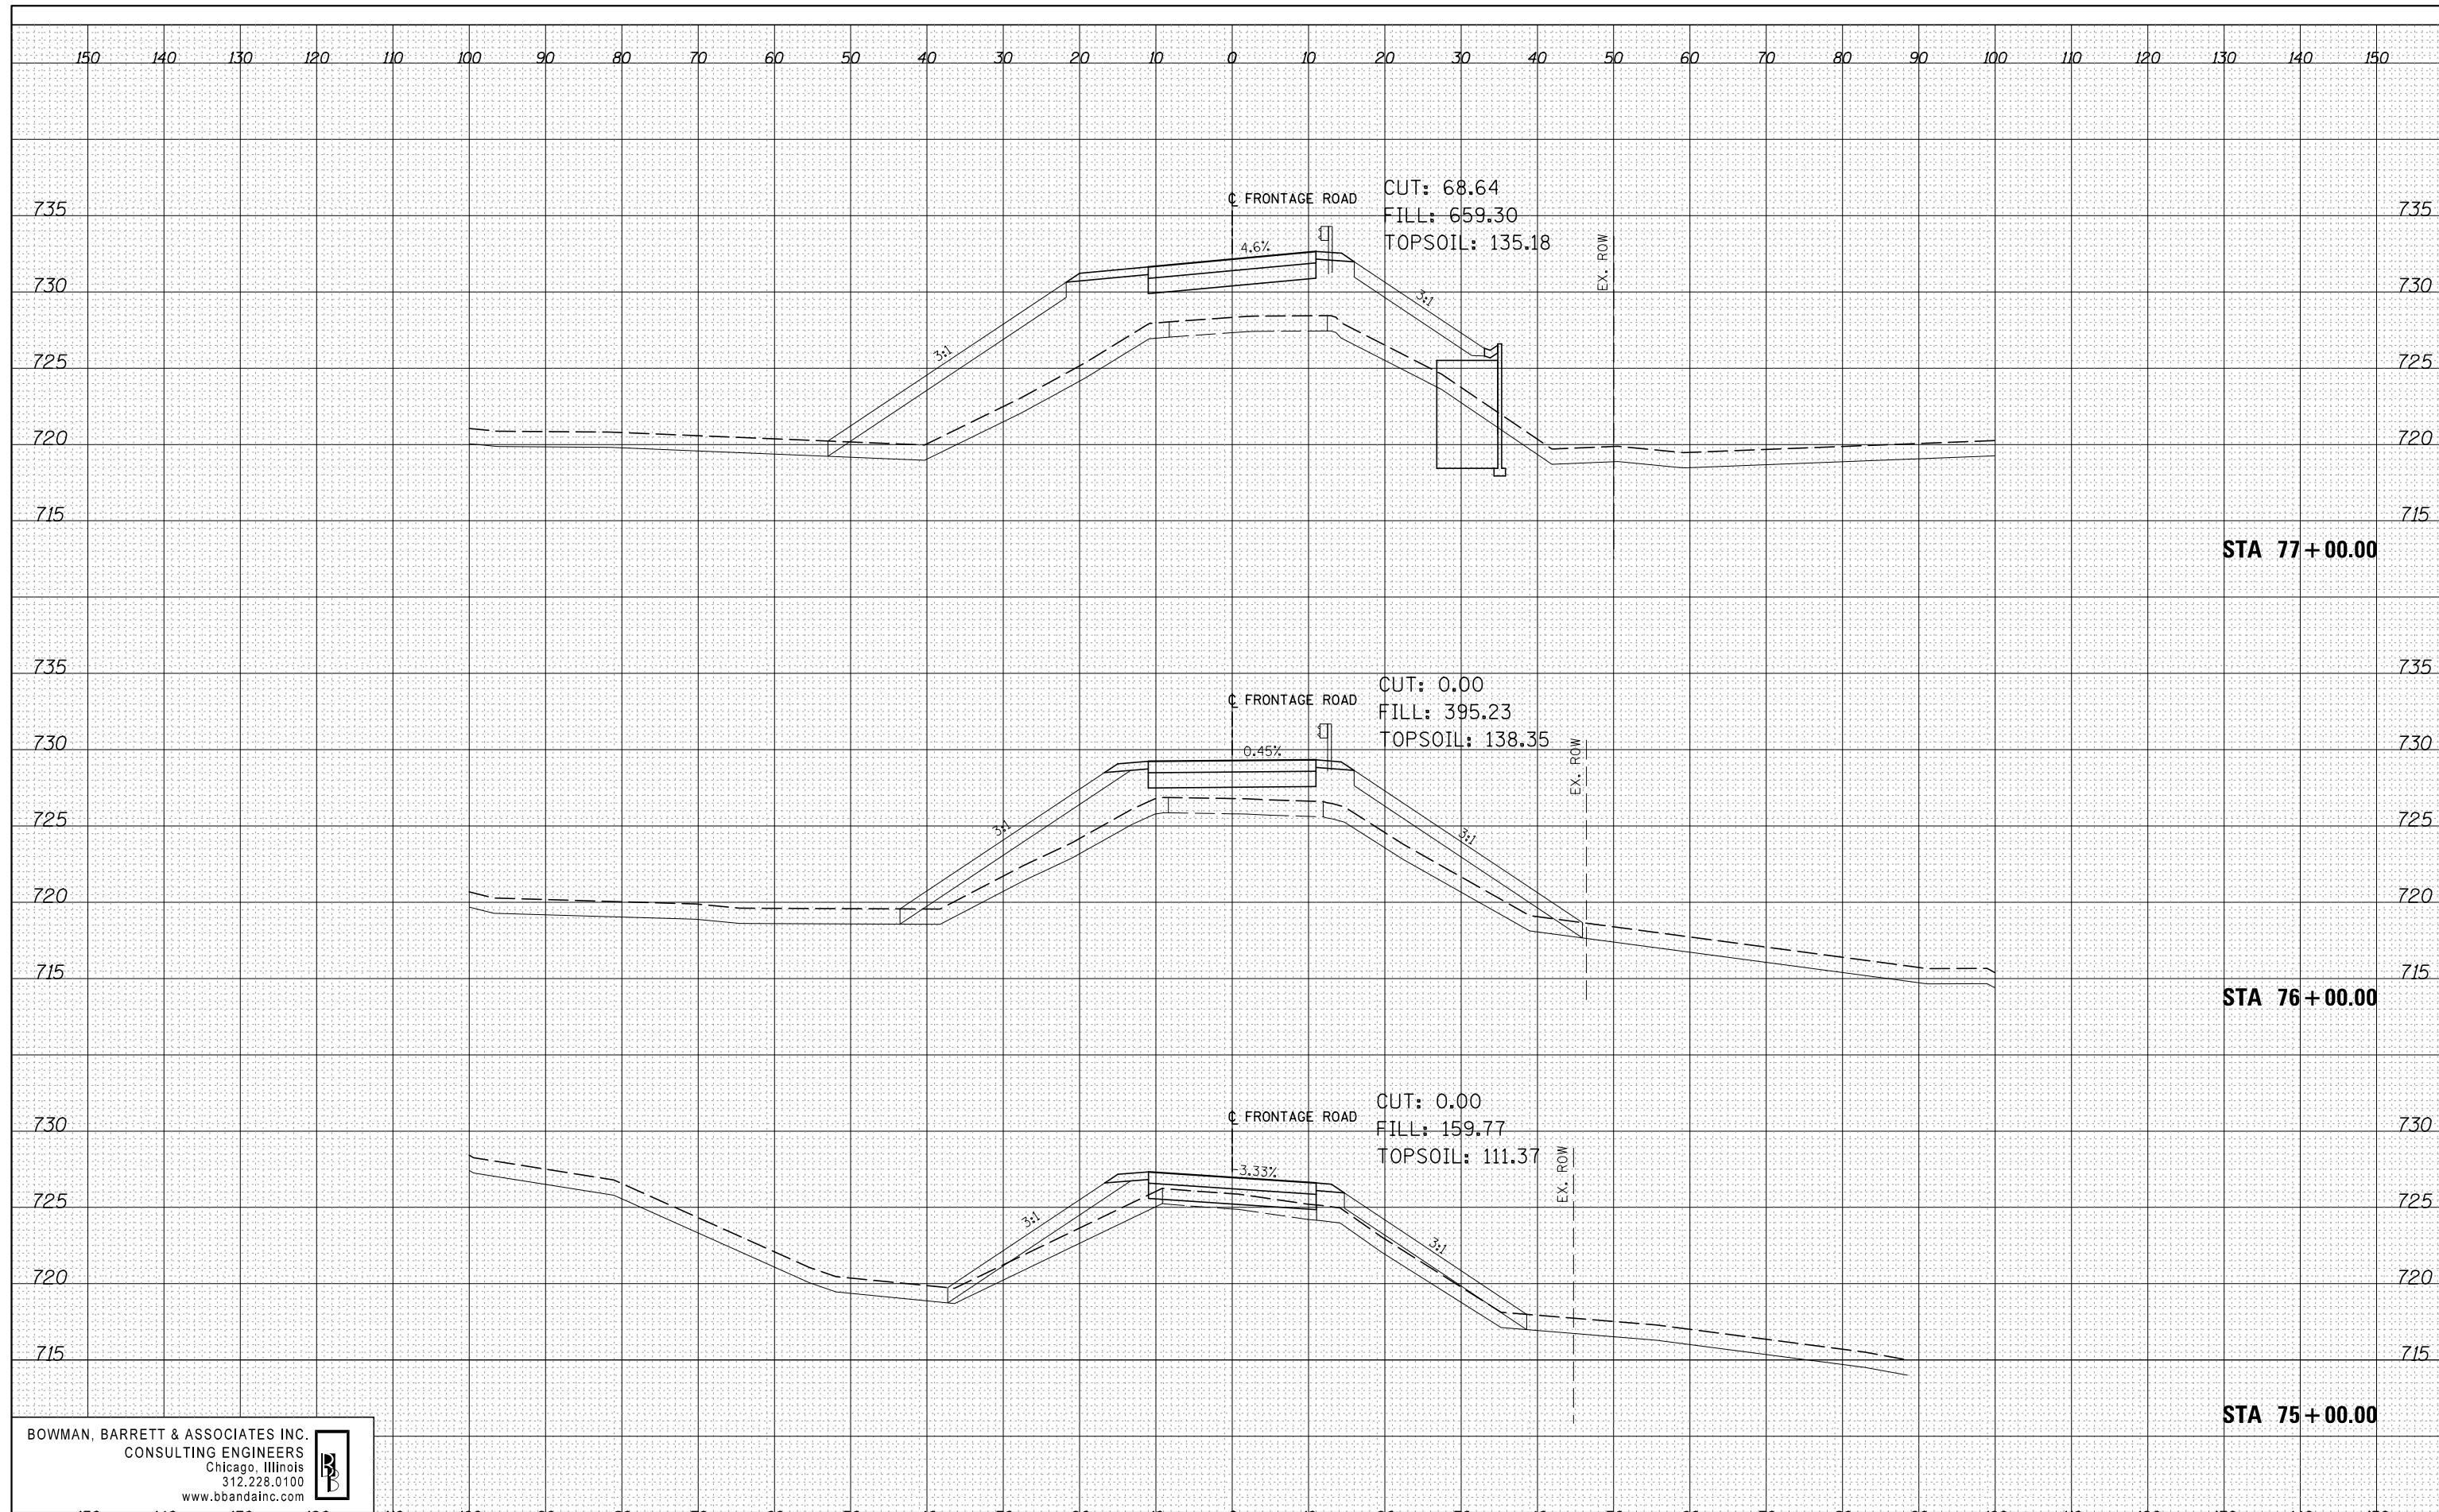

**BOWMAN, BARRETT & ASSOCIATES INC.**  
CONSULTING ENGINEERS  
Chicago, Illinois  
312.228.0100  
www.bbandainc.com

FILE NAME =	USER NAME = default	DESIGNED -	PTG	REVISED -	
*FILEL*		DRAWN -	PTG	REVISED -	
		CHECKED -	RGR	REVISED -	
		DATE -	01/25/2012	REVISED -	

**STATE OF ILLINOIS**  
**DEPARTMENT OF TRANSPORTATION**

**FRONTAGE ROAD**  
**CROSS SECTION SHEET**

SCALE: SHEET NO. 23 OF 27 SHEETS STA. 75+00.00 TO STA. 77+00.00

F.A. RTE.	SECTION	COUNTY	TOTAL SHEETS	SHEET NO.
94	49-1(HB & HB-1R)	LAKE	225	221
CONTRACT NO. 60L76			ILLINOIS FED. AID PROJECT	