


DATE	
BY	
FINAL SURVEY NOTE BOOK NO.	
SURVEYED PLOTTED AREAS CHECKED	
PLOTTED TEMPLATE AREAS CHECKED	

DATE	
BY	
ORIGINAL SURVEY NOTE BOOK NO.	
SURVEYED PLOTTED AREAS CHECKED	
PLOTTED TEMPLATE AREAS CHECKED	

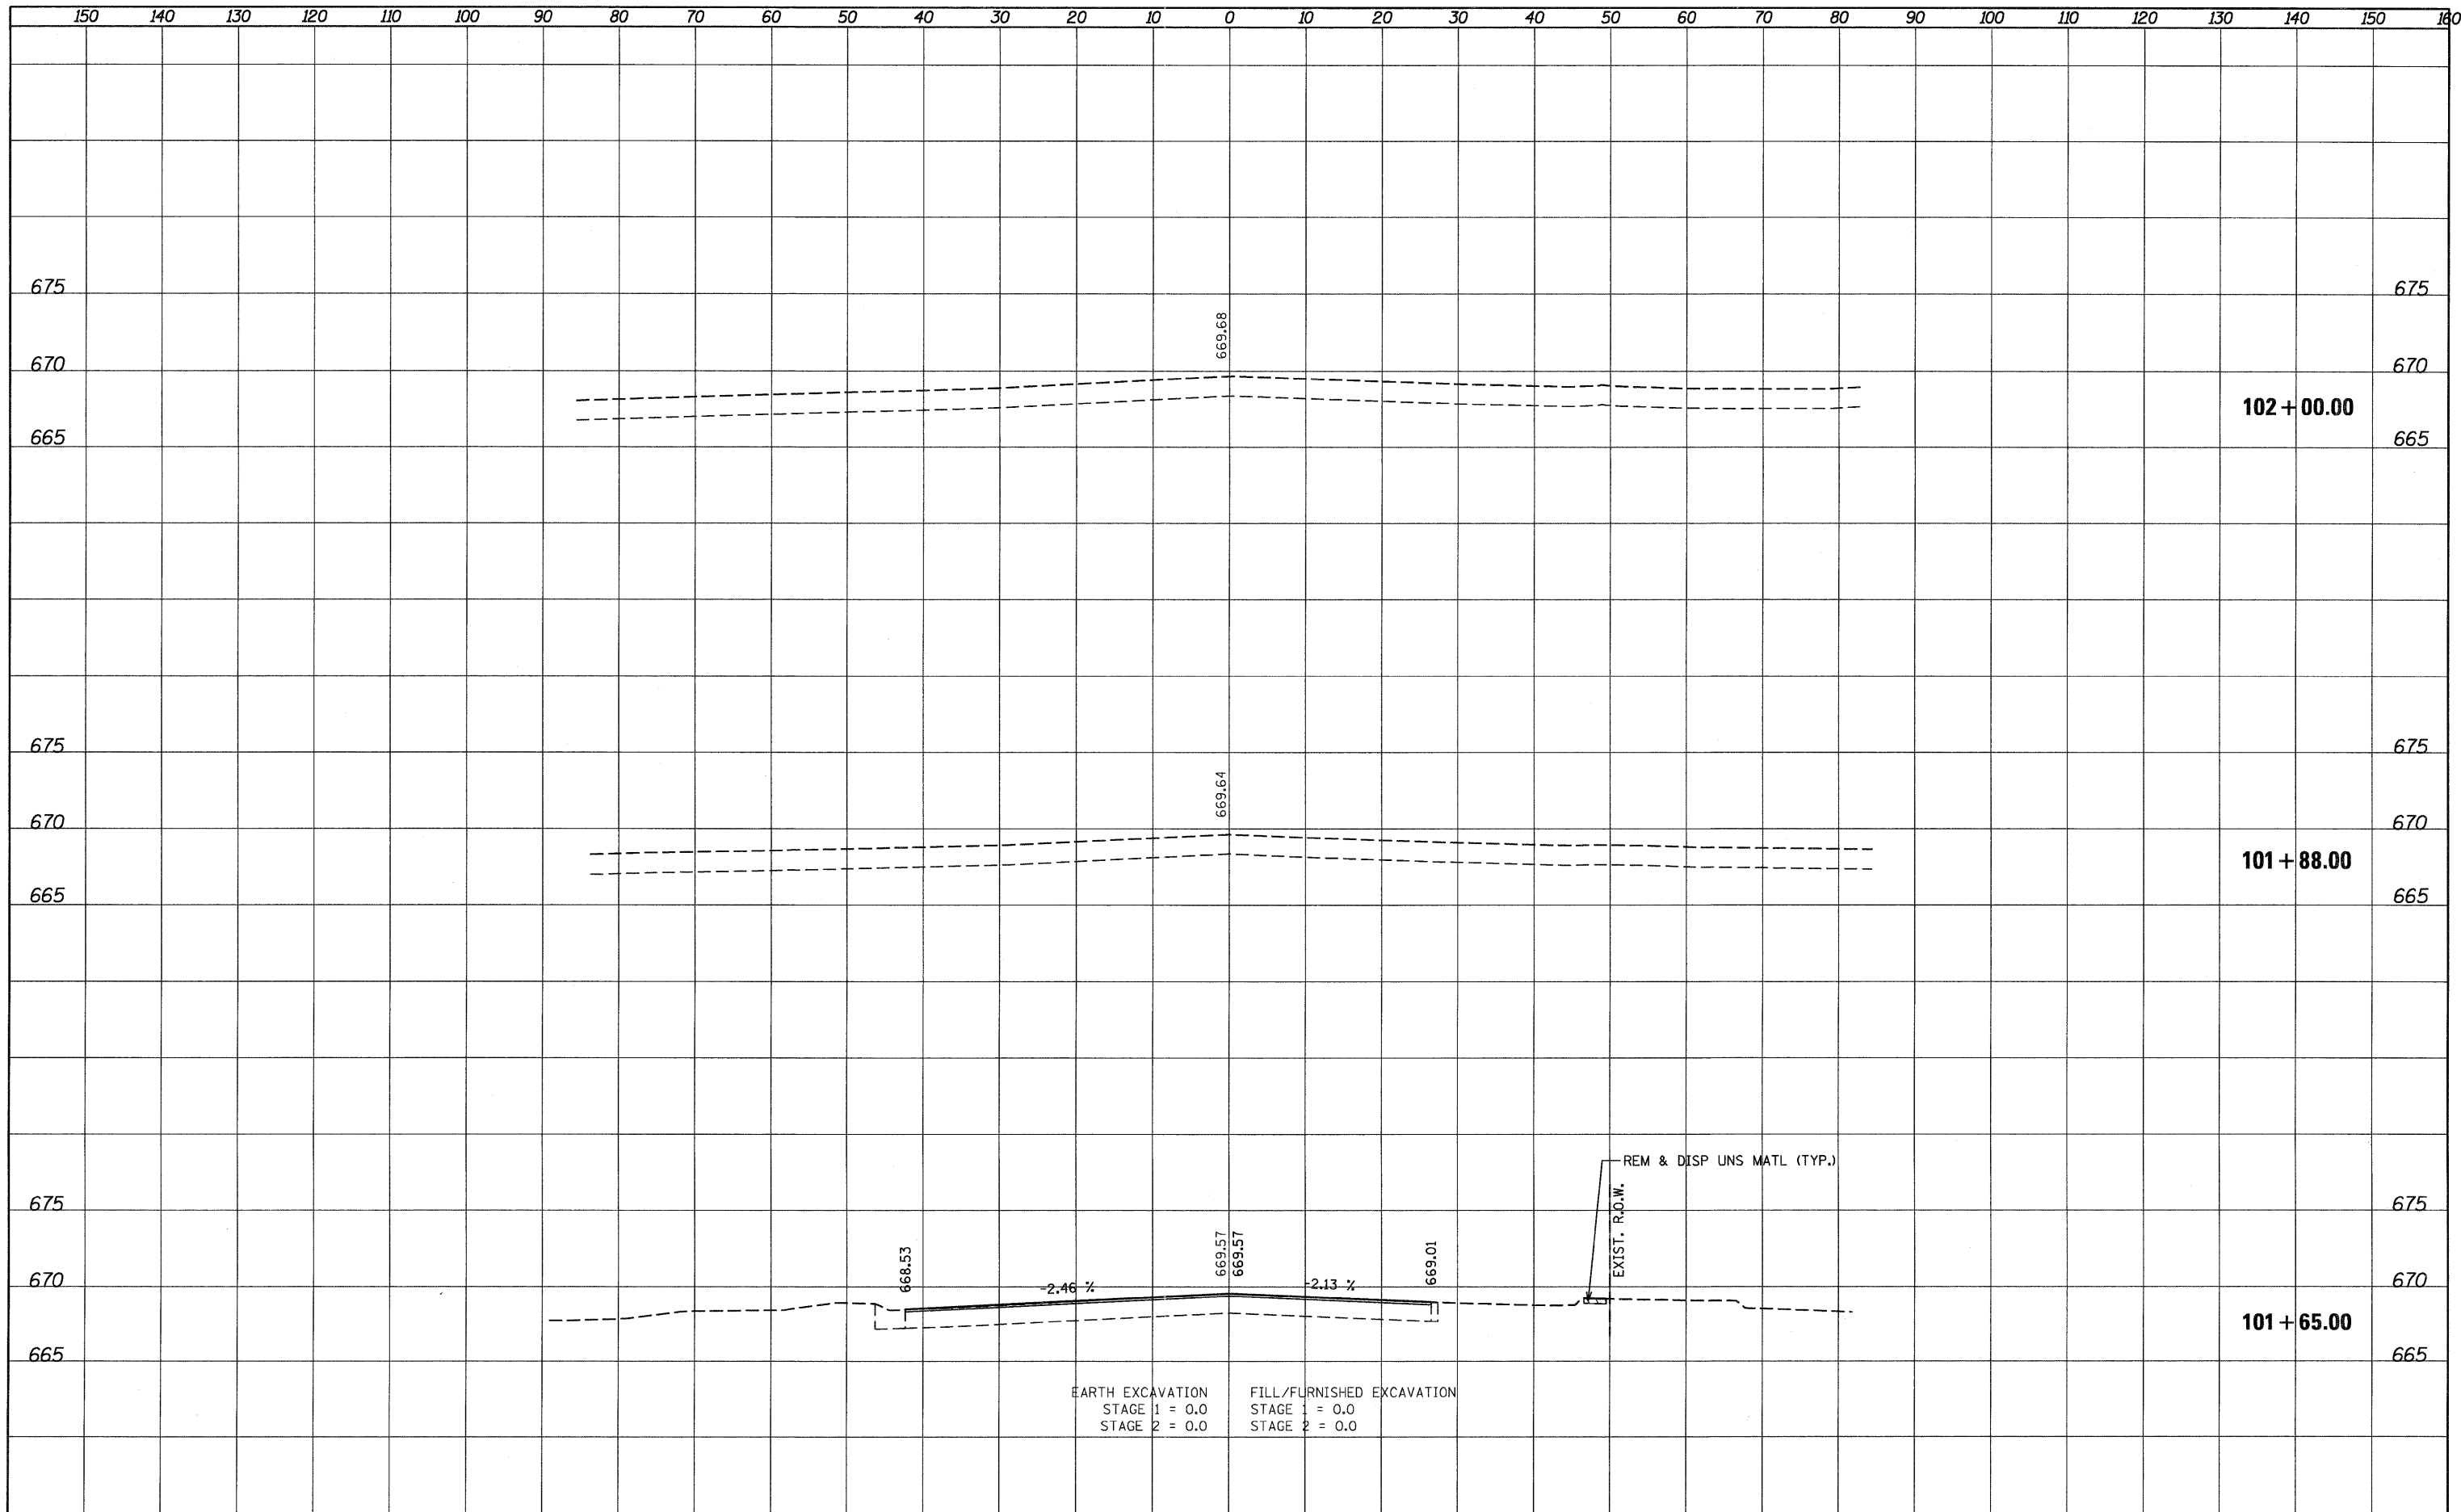

FILE NAME = ...\\0160MB3-shr-xshst.dgn		DESIGNED - ADW DRAWN - GEW CHECKED - RJD DATE - 10/4/2011	REVISED - REVISED - REVISED - REVISED -	STATE OF ILLINOIS DEPARTMENT OF TRANSPORTATION	IL ROUTE 53 OVER ST. JOSEPH'S CREEK CROSS SECTIONS	F.A.P. RTE. 870 SECTION 534R-B COUNTY DuPAGE CONTRACT NO. 60M83	TOTAL SHEETS 51 SHEET NO. 46
				SCALE:	SHEET NO. OF SHEETS	STA. 101+65.00 TO STA. 102+00.00	ILLINOIS FED. AID PROJECT