


Restoration of Work Area. Restoration of the traffic signal work area shall be incidental to the related pay item such as foundation, conduit, handhole, trench and backfill, etc., and no extra compensation shall be allowed. All roadway surfaces such as shoulders, medians, sidewalks, pavement, etc. shall be replaced in kind. All damage to mowed lawns shall be replaced with an approved sod, and all damage to unmowed fields shall be seeded in accordance with Standard Specifications 252 and 250 respectively.

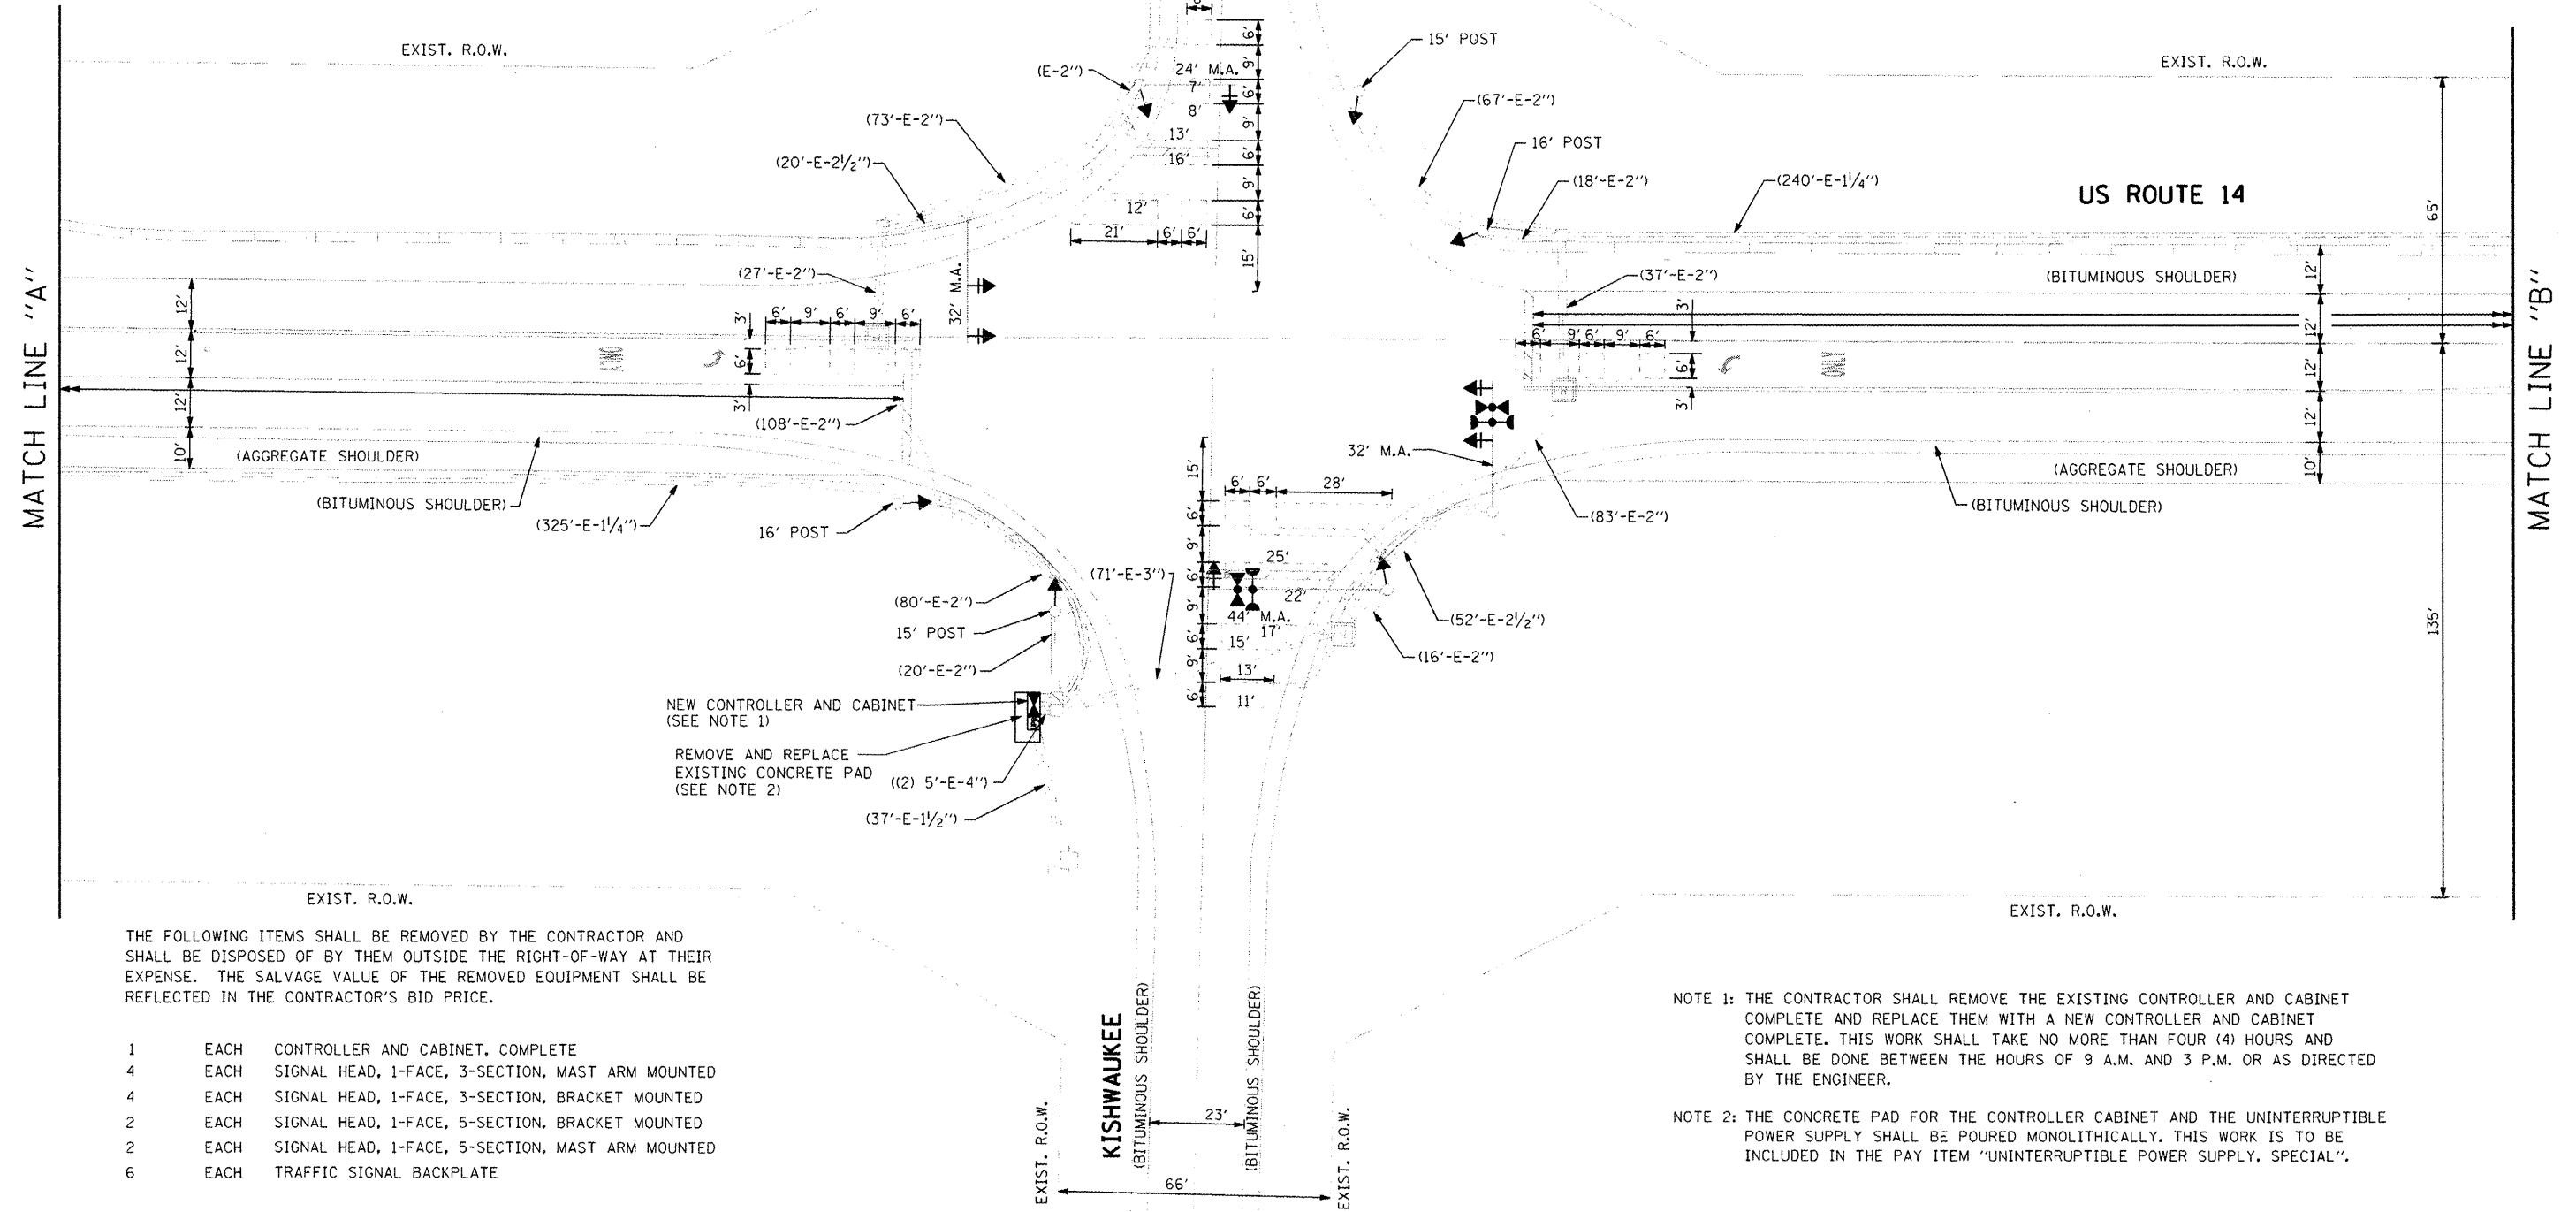

THE FOLLOWING ITEMS SHALL BE REMOVED BY THE CONTRACTOR AND SHALL BE DISPOSED OF BY THEM OUTSIDE THE RIGHT-OF-WAY AT THEIR EXPENSE. THE SALVAGE VALUE OF THE REMOVED EQUIPMENT SHALL BE REFLECTED IN THE CONTRACTOR'S BID PRICE.

- 1 EACH CONTROLLER AND CABINET, COMPLETE
- 4 EACH SIGNAL HEAD, 1-FACE, 3-SECTION, MAST ARM MOUNTED
- 4 EACH SIGNAL HEAD, 1-FACE, 3-SECTION, BRACKET MOUNTED
- 2 EACH SIGNAL HEAD, 1-FACE, 5-SECTION, BRACKET MOUNTED
- 2 EACH SIGNAL HEAD, 1-FACE, 5-SECTION, MAST ARM MOUNTED
- 6 EACH TRAFFIC SIGNAL BACKPLATE

NOTE 1: THE CONTRACTOR SHALL REMOVE THE EXISTING CONTROLLER AND CABINET COMPLETE AND REPLACE THEM WITH A NEW CONTROLLER AND CABINET COMPLETE. THIS WORK SHALL TAKE NO MORE THAN FOUR (4) HOURS AND SHALL BE DONE BETWEEN THE HOURS OF 9 A.M. AND 3 P.M. OR AS DIRECTED BY THE ENGINEER.

NOTE 2: THE CONCRETE PAD FOR THE CONTROLLER CABINET AND THE UNINTERRUPTIBLE POWER SUPPLY SHALL BE POURED MONOLITHICALLY. THIS WORK IS TO BE INCLUDED IN THE PAY ITEM "UNINTERRUPTIBLE POWER SUPPLY, SPECIAL".

FILE NAME =	USER NAME = #USER#	DESIGNED - PKG	REVISED - 03/19/2012	STATE OF ILLINOIS DEPARTMENT OF TRANSPORTATION	TRAFFIC SIGNAL MODIFICATION PLAN US ROUTE 14 AT KISHWAUKEE VALLEY ROAD (SHEET 1 OF 2)	F.A.P. RTE.	SECTION	COUNTY	TOTAL SHEETS	SHEET NO.	
#FILE#		DRAWN - EA, MG	REVISED -			305	2011-020-TS	MCHENRY	20	10	
PLOT SCALE = #SCALE#		CHECKED - PKG	REVISED -			CONTRACT NO. 60P15					
PLOT DATE = #DATE#		DATE - 06/01/2011	REVISED -			FED. ROAD DIST. NO. 1 ILLINOIS FED. AID PROJECT					
						SCALE:	SHEET NO.	OF	SHEETS	STA.	TO STA.