

**GUIDE SIGN SEQUENCE  
NUMBERING CODE**


**EXAMPLE**

DIRECTION OF TRAFFIC: NB - NORTHBOUND I-290 (I-53), SB - SOUTHBOUND I-290 (I-53), R\*\* - RAMP AA - JH, THR - THORNDALE AVENUE, ROH - ROHLWING ROAD, BIE - BIESTERFIELD ROAD, HIG - HIGGINS ROAD (IL RT 72), EFR - E FRONTAGE ROAD, WOD - WOODFIELD ROAD, WFR - W FRONTAGE ROAD, GLF - GOLF ROAD (IL RT 58), ALG - ALGONQUIN ROAD (IL RT 62), KIR - KIRCHOFF ROAD, HIC - HICKS ROAD, EUC - EUCLID ROAD, NWH - NORTHWEST HWY (US 14), PAL - PALATINE ROAD

MOUNTING TYPE: TR - TRUSS, CL - CANTILEVER, TS - TELESCOPING STEEL POST, WP - WOOD POST, MP - METAL POST, PM - POLE MOUNTED, GM - GROUND MOUNTED

REMOVE AND REPLACE SIGN PANEL  
EXISTING LUMINAIRE TO BE REMOVED  
REMOVE SIGN PANEL & SUPPORT (NO REPLACEMENT)

NEW SIGN PANEL AND SUPPORT(S)  
REMOVE AND REPLACE SIGN PANEL WITH NEW SUPPORT(S)

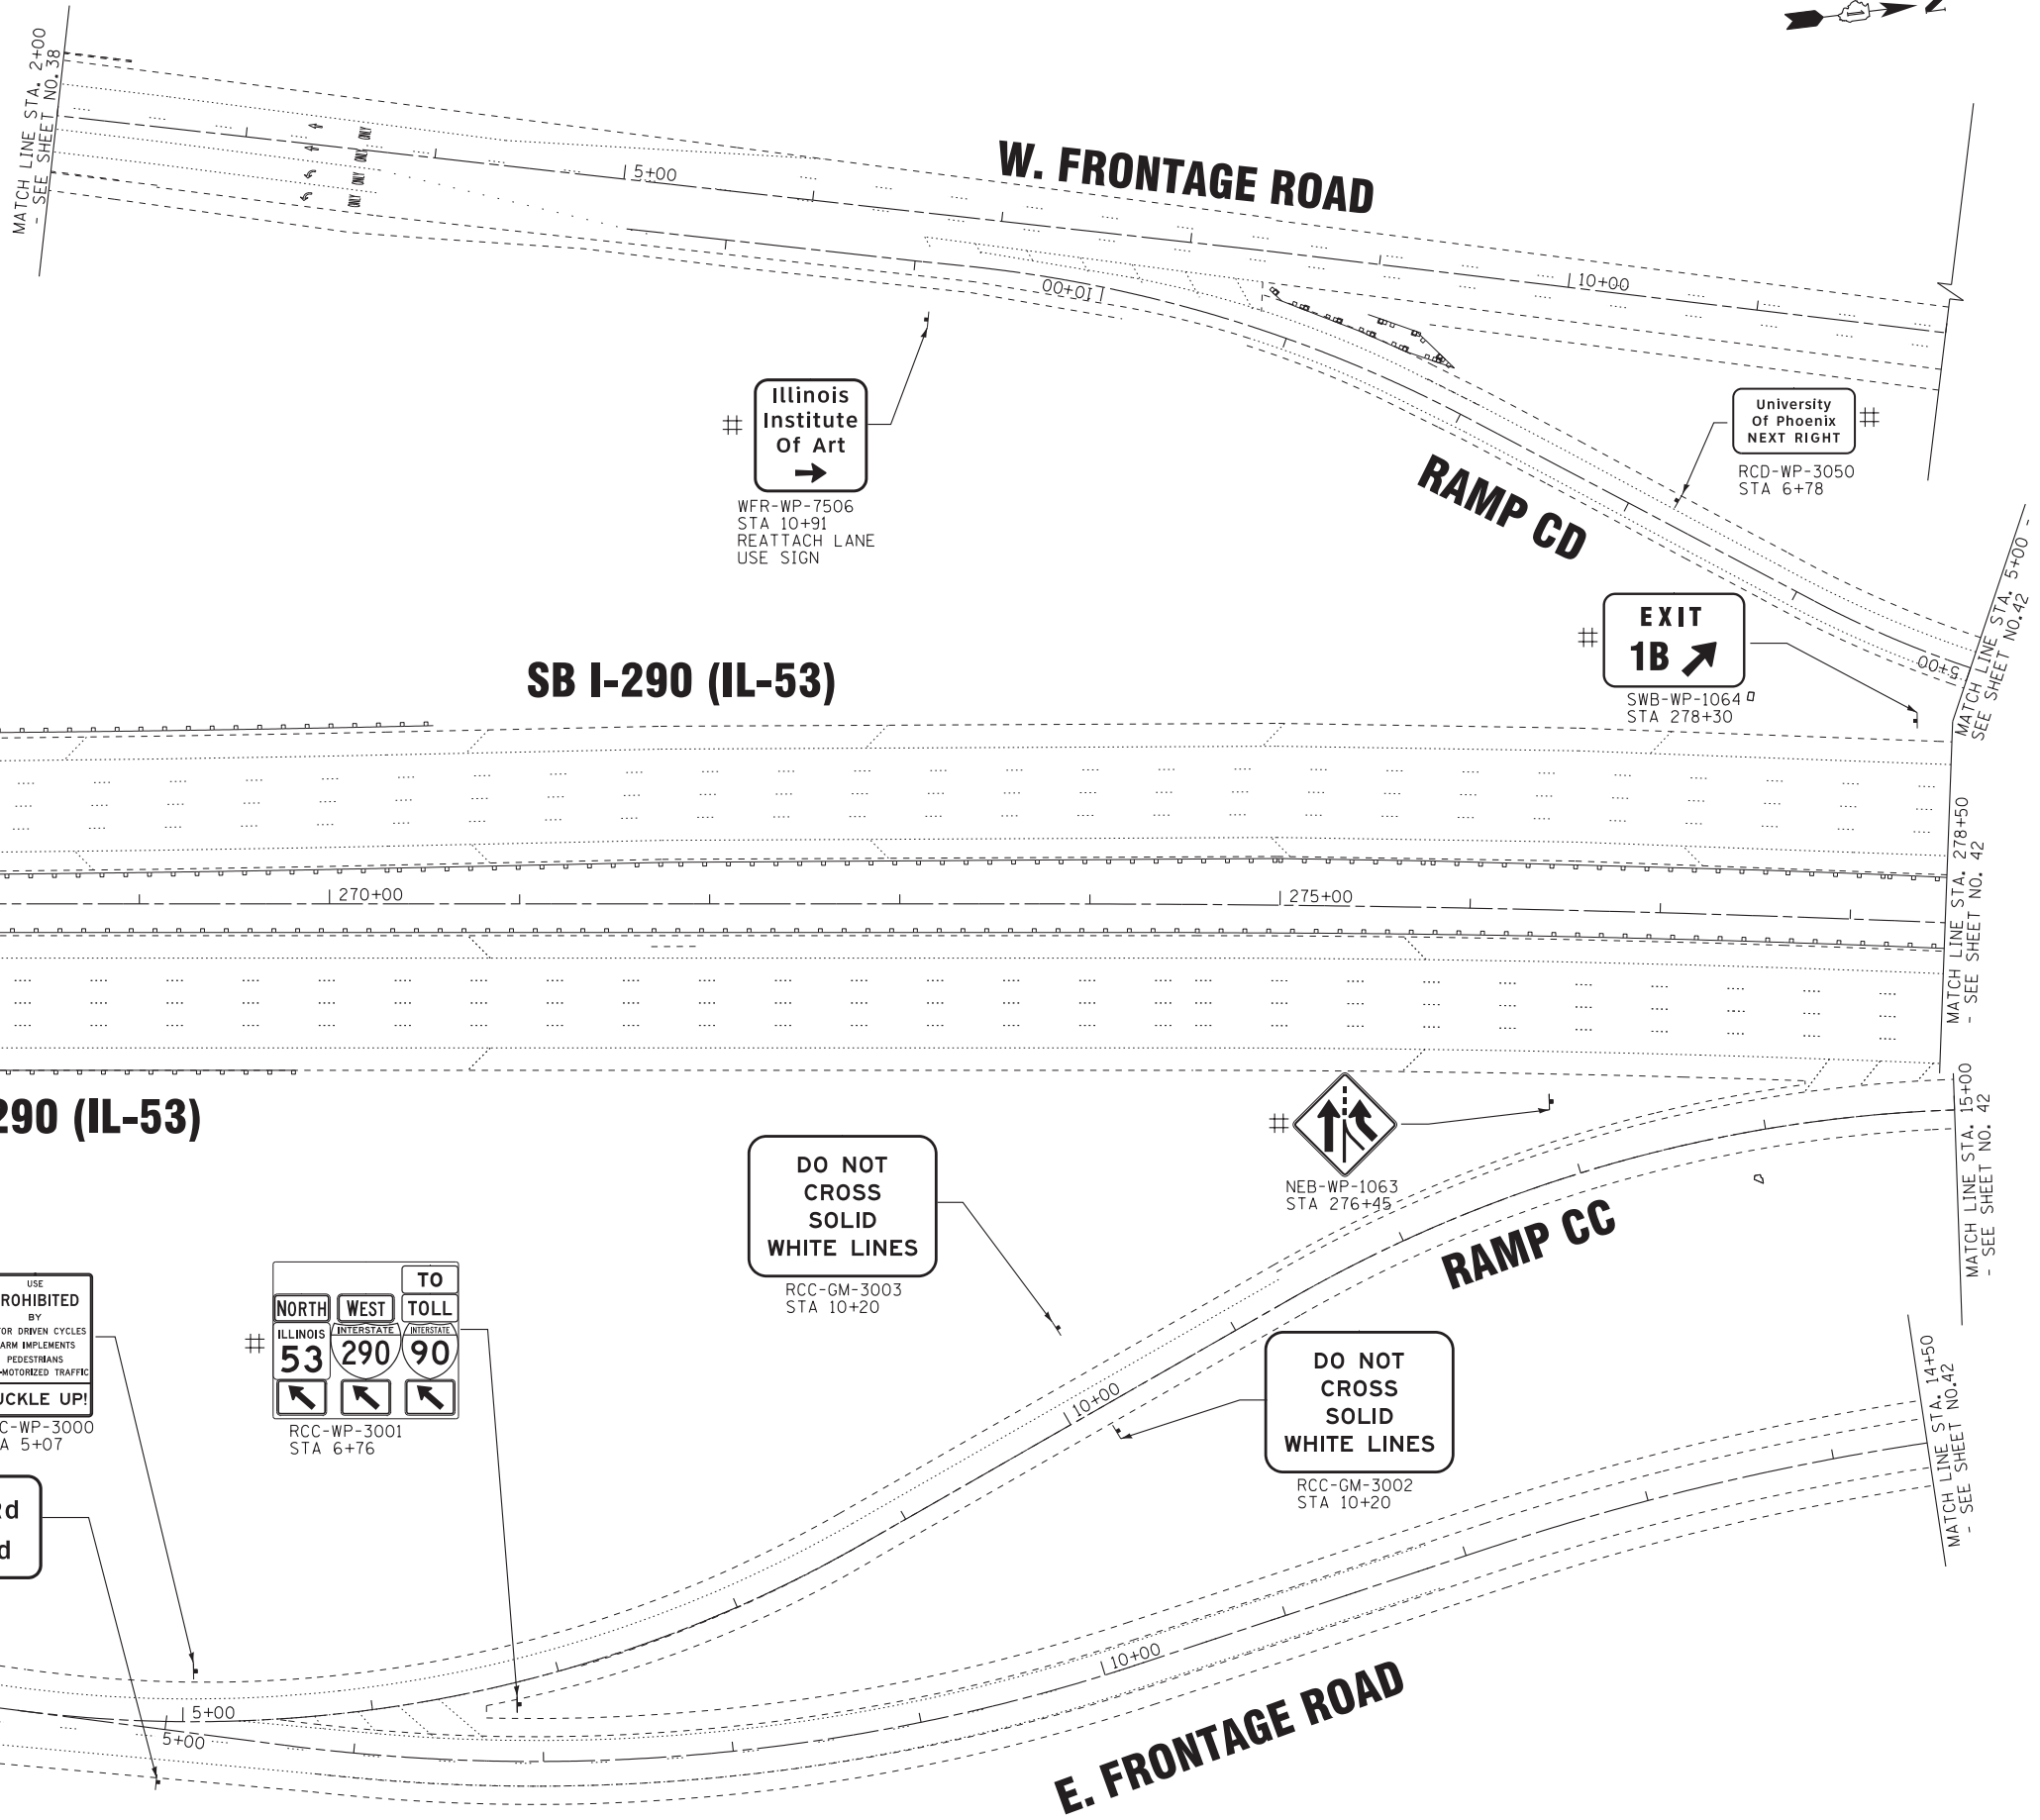

COPYRIGHT 2009 BY BAXTER & WOODMAN, INC. ...S:\randor\as\p1er\dr\vd\edf-edt1.p1t  
 STATE OF ILLINOIS PROFESSIONAL DESIGN FIRM  
 23UKB No. - 146645 PBE/7/2003 kcof\p\boxwood.com\proj\p1er\dr\vd\edf-edt1.p1t  
 146645 PBE/7/2003 kcof\p\boxwood.com\proj\p1er\dr\vd\edf-edt1.p1t



USER NAME = 23lukb	DESIGNED - DJS	REVISED -
	DRAWN - UKB	REVISED -
PLOT SCALE = 50.0000' / in.	CHECKED - RWL	REVISED -
PLOT DATE = 3/7/2012	DATE - 12-13-11	REVISED -

**STATE OF ILLINOIS  
DEPARTMENT OF TRANSPORTATION**

<b>I-290 (IL-53)</b>	
<b>THORNDALE AVENUE TO US 12 (RAND ROAD)</b>	
SCALE: 1" = 50'	SHEET NO. OF SHEETS STA. 267+00 TO STA. 278+50

*F.A.I. 290 (INTERSTATE 290)		*F.A.U. 342 (IL ROUTE 53)	
F.A.I. RTE.	SECTION	COUNTY	TOTAL SHEETS
	2011-024-SG	COOK/DuPAGE	132
			SHEET NO. 39
			CONTRACT NO. 60P24
ILLINOIS FED. AID PROJECT			