

**GUIDE SIGN SEQUENCE
NUMBERING CODE**


EXAMPLE

NB - TR - 100
 SIGN PANEL NUMBER
 MOUNTING TYPE
 TR - TRUSS
 CL - CANTILEVER
 TS - TELESCOPING STEEL POST
 WP - WOOD POST
 MP - METAL POST
 PM - POLE MOUNTED
 GM - GROUND MOUNTED

DIRECTION OF TRAFFIC
 NB - NORTHBOUND I-290 (I-53)
 SB - SOUTHBOUND I-290 (I-53)
 R** - RAMP AA - JH
 THR - THORNDALE AVENUE
 ROH - ROHLWING ROAD
 BIE - BIESTERFIELD ROAD
 HIG - HIGGINS ROAD (IL RT 72)
 EFR - E FRONTAGE ROAD
 WOD - WOODFIELD ROAD
 WFR - W FRONTAGE ROAD
 GLF - GOLF ROAD (IL RT 58)
 ALG - ALGONQUIN ROAD (IL RT 62)
 KIR - KIRCHOFF ROAD
 HIC - HICKS ROAD
 EUC - EUCLID ROAD
 NWH - NORTHWEST HWY (US 14)
 PAL - PALATINE ROAD

[Symbol] REMOVE AND REPLACE SIGN PANEL
 [Symbol] EXISTING LUMINAIRE TO BE REMOVED
 [Symbol] REMOVE SIGN PANEL & SUPPORT (NO REPLACEMENT)

* [Symbol] NEW SIGN PANEL AND SUPPORT(S)
 # [Symbol] REMOVE AND REPLACE SIGN PANEL WITH NEW SUPPORT(S)

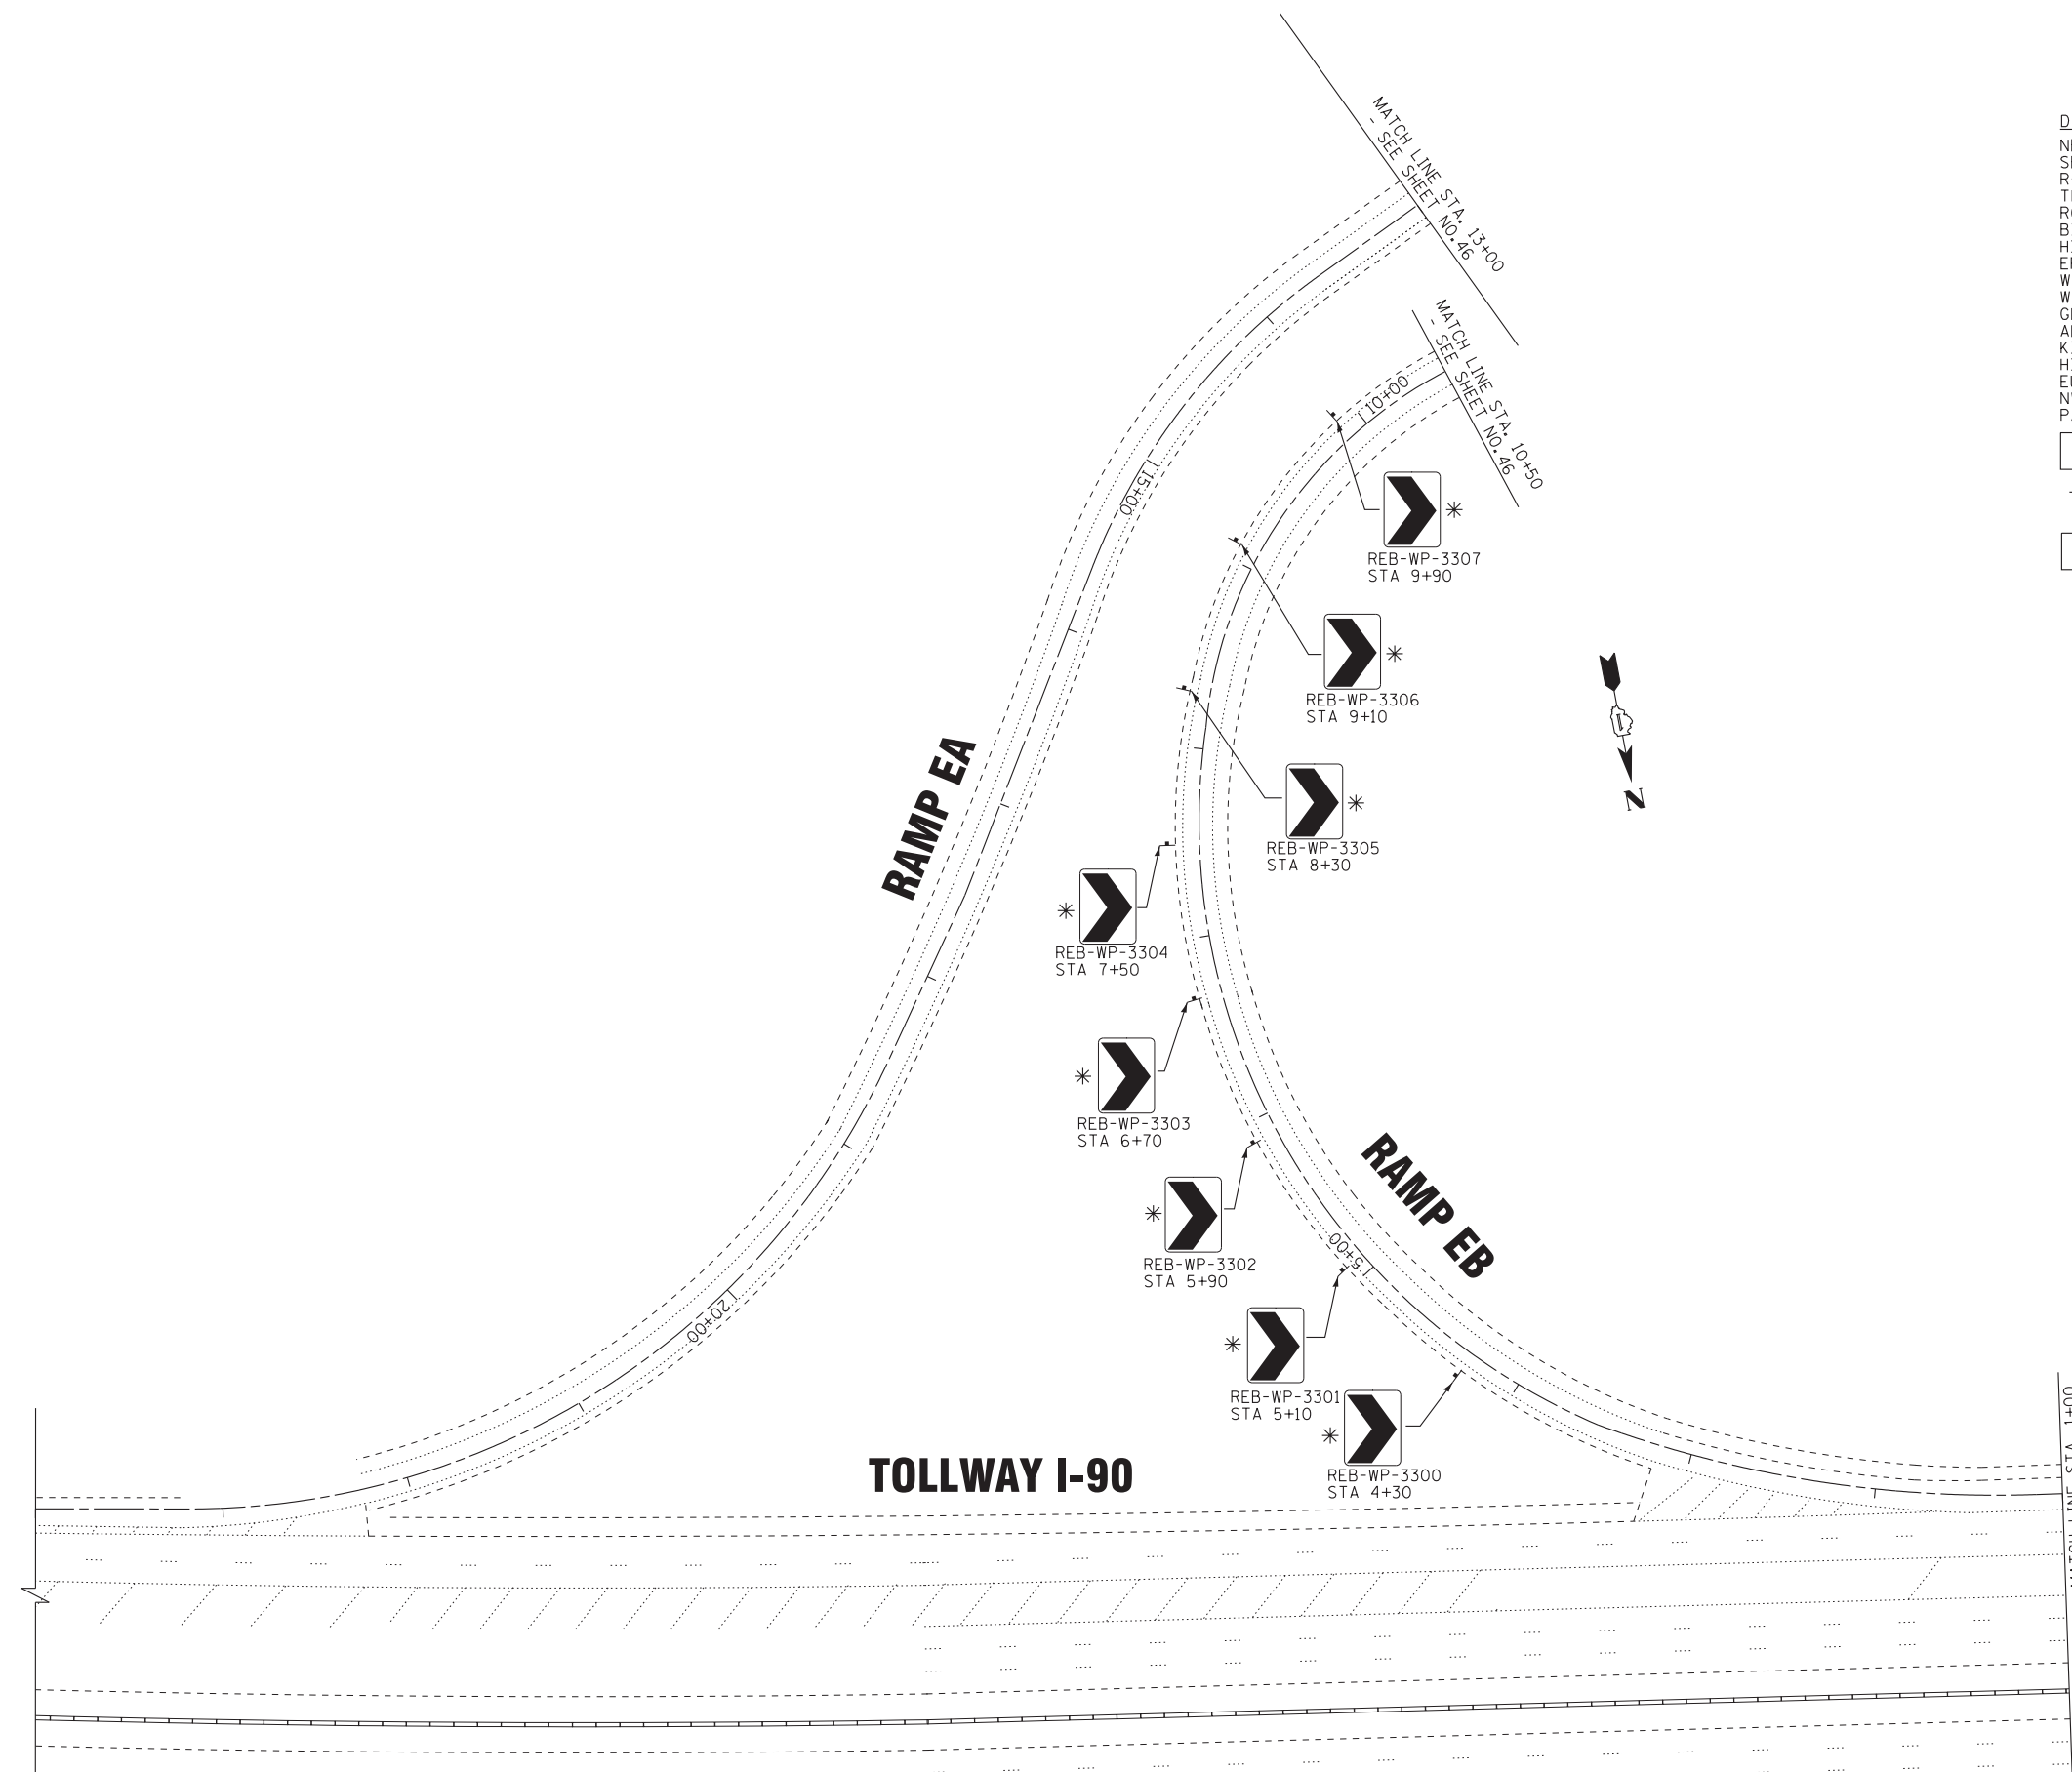

COPYRIGHT 2009, BY BAXTER & WOODMAN, INC. ... Standards\plans\drw\gdef-EDIT.plt
 STATE OF ILLINOIS PROFESSIONAL DESIGN FIRM
 No. - 141618 PBE/7/2003
 23lukb



USER NAME = 23lukb	DESIGNED - DJS	REVISED -
	DRAWN - UKB	REVISED -
PLOT SCALE = 50.0000' / in.	CHECKED - RWL	REVISED -
PLOT DATE = 3/7/2012	DATE - 12-13-11	REVISED -

**STATE OF ILLINOIS
DEPARTMENT OF TRANSPORTATION**

RAMP EA STA. 13+00 TO STA. 24+00
RAMP EB STA. 1+00 TO STA. 10+50
 SCALE: 1" = 50'
 SHEET NO. OF SHEETS STA. TO STA.

F.A.I. RTE.	SECTION	COUNTY	TOTAL SHEETS	SHEET NO.
•	2011-024-SG	COOK/DuPAGE	132	47
			CONTRACT NO. 60P24	
ILLINOIS FED. AID PROJECT				

•F.A.I. 290 (INTERSTATE 290)
 •F.A.U. 342 (IL ROUTE 53)