


**GUIDE SIGN SEQUENCE
NUMBERING CODE
EXAMPLE**

DIRECTION OF TRAFFIC	NB - NORTHBOUND I-290 (I-53) SB - SOUTHBOUND I-290 (I-53) R** - RAMP AA - JH THR - THORNDALE AVENUE ROH - ROHLWING ROAD BIE - BIESTERFIELD ROAD HIG - HIGGINS ROAD (IL RT 72) EFR - E FRONTAGE ROAD WOD - WOODFIELD ROAD WFR - W FRONTAGE ROAD GLF - GOLF ROAD (IL RT 58) ALG - ALGONQUIN ROAD (IL RT 62) KIR - KIRCHHOFF ROAD HIC - HICKS ROAD EUC - EUCLID ROAD NWH - NORTHWEST HWY (US 14) PAL - PALATINE ROAD	SIGN PANEL NUMBER	MOUNTING TYPE
NB - TR - 100			TR - TRUSS CL - CANTILEVER TS - TELESCOPING STEEL POST WP - WOOD POST MP - METAL POST PM - POLE MOUNTED GM - GROUND MOUNTED
			<div style="border: 1px solid black; width: 20px; height: 10px; margin-bottom: 2px;"></div> REMOVE AND REPLACE SIGN PANEL <div style="border: 1px solid black; width: 20px; height: 10px; margin-bottom: 2px;">X</div> EXISTING LUMINAIRE TO BE REMOVED <div style="border: 1px solid black; width: 20px; height: 10px; margin-bottom: 2px;">X</div> REMOVE SIGN PANEL & SUPPORT (NO REPLACEMENT) <div style="border: 1px solid black; width: 20px; height: 10px; margin-bottom: 2px;">*</div> NEW SIGN PANEL AND SUPPORT(S) <div style="border: 1px solid black; width: 20px; height: 10px; margin-bottom: 2px;">#</div> REMOVE AND REPLACE SIGN PANEL WITH NEW SUPPORT(S)

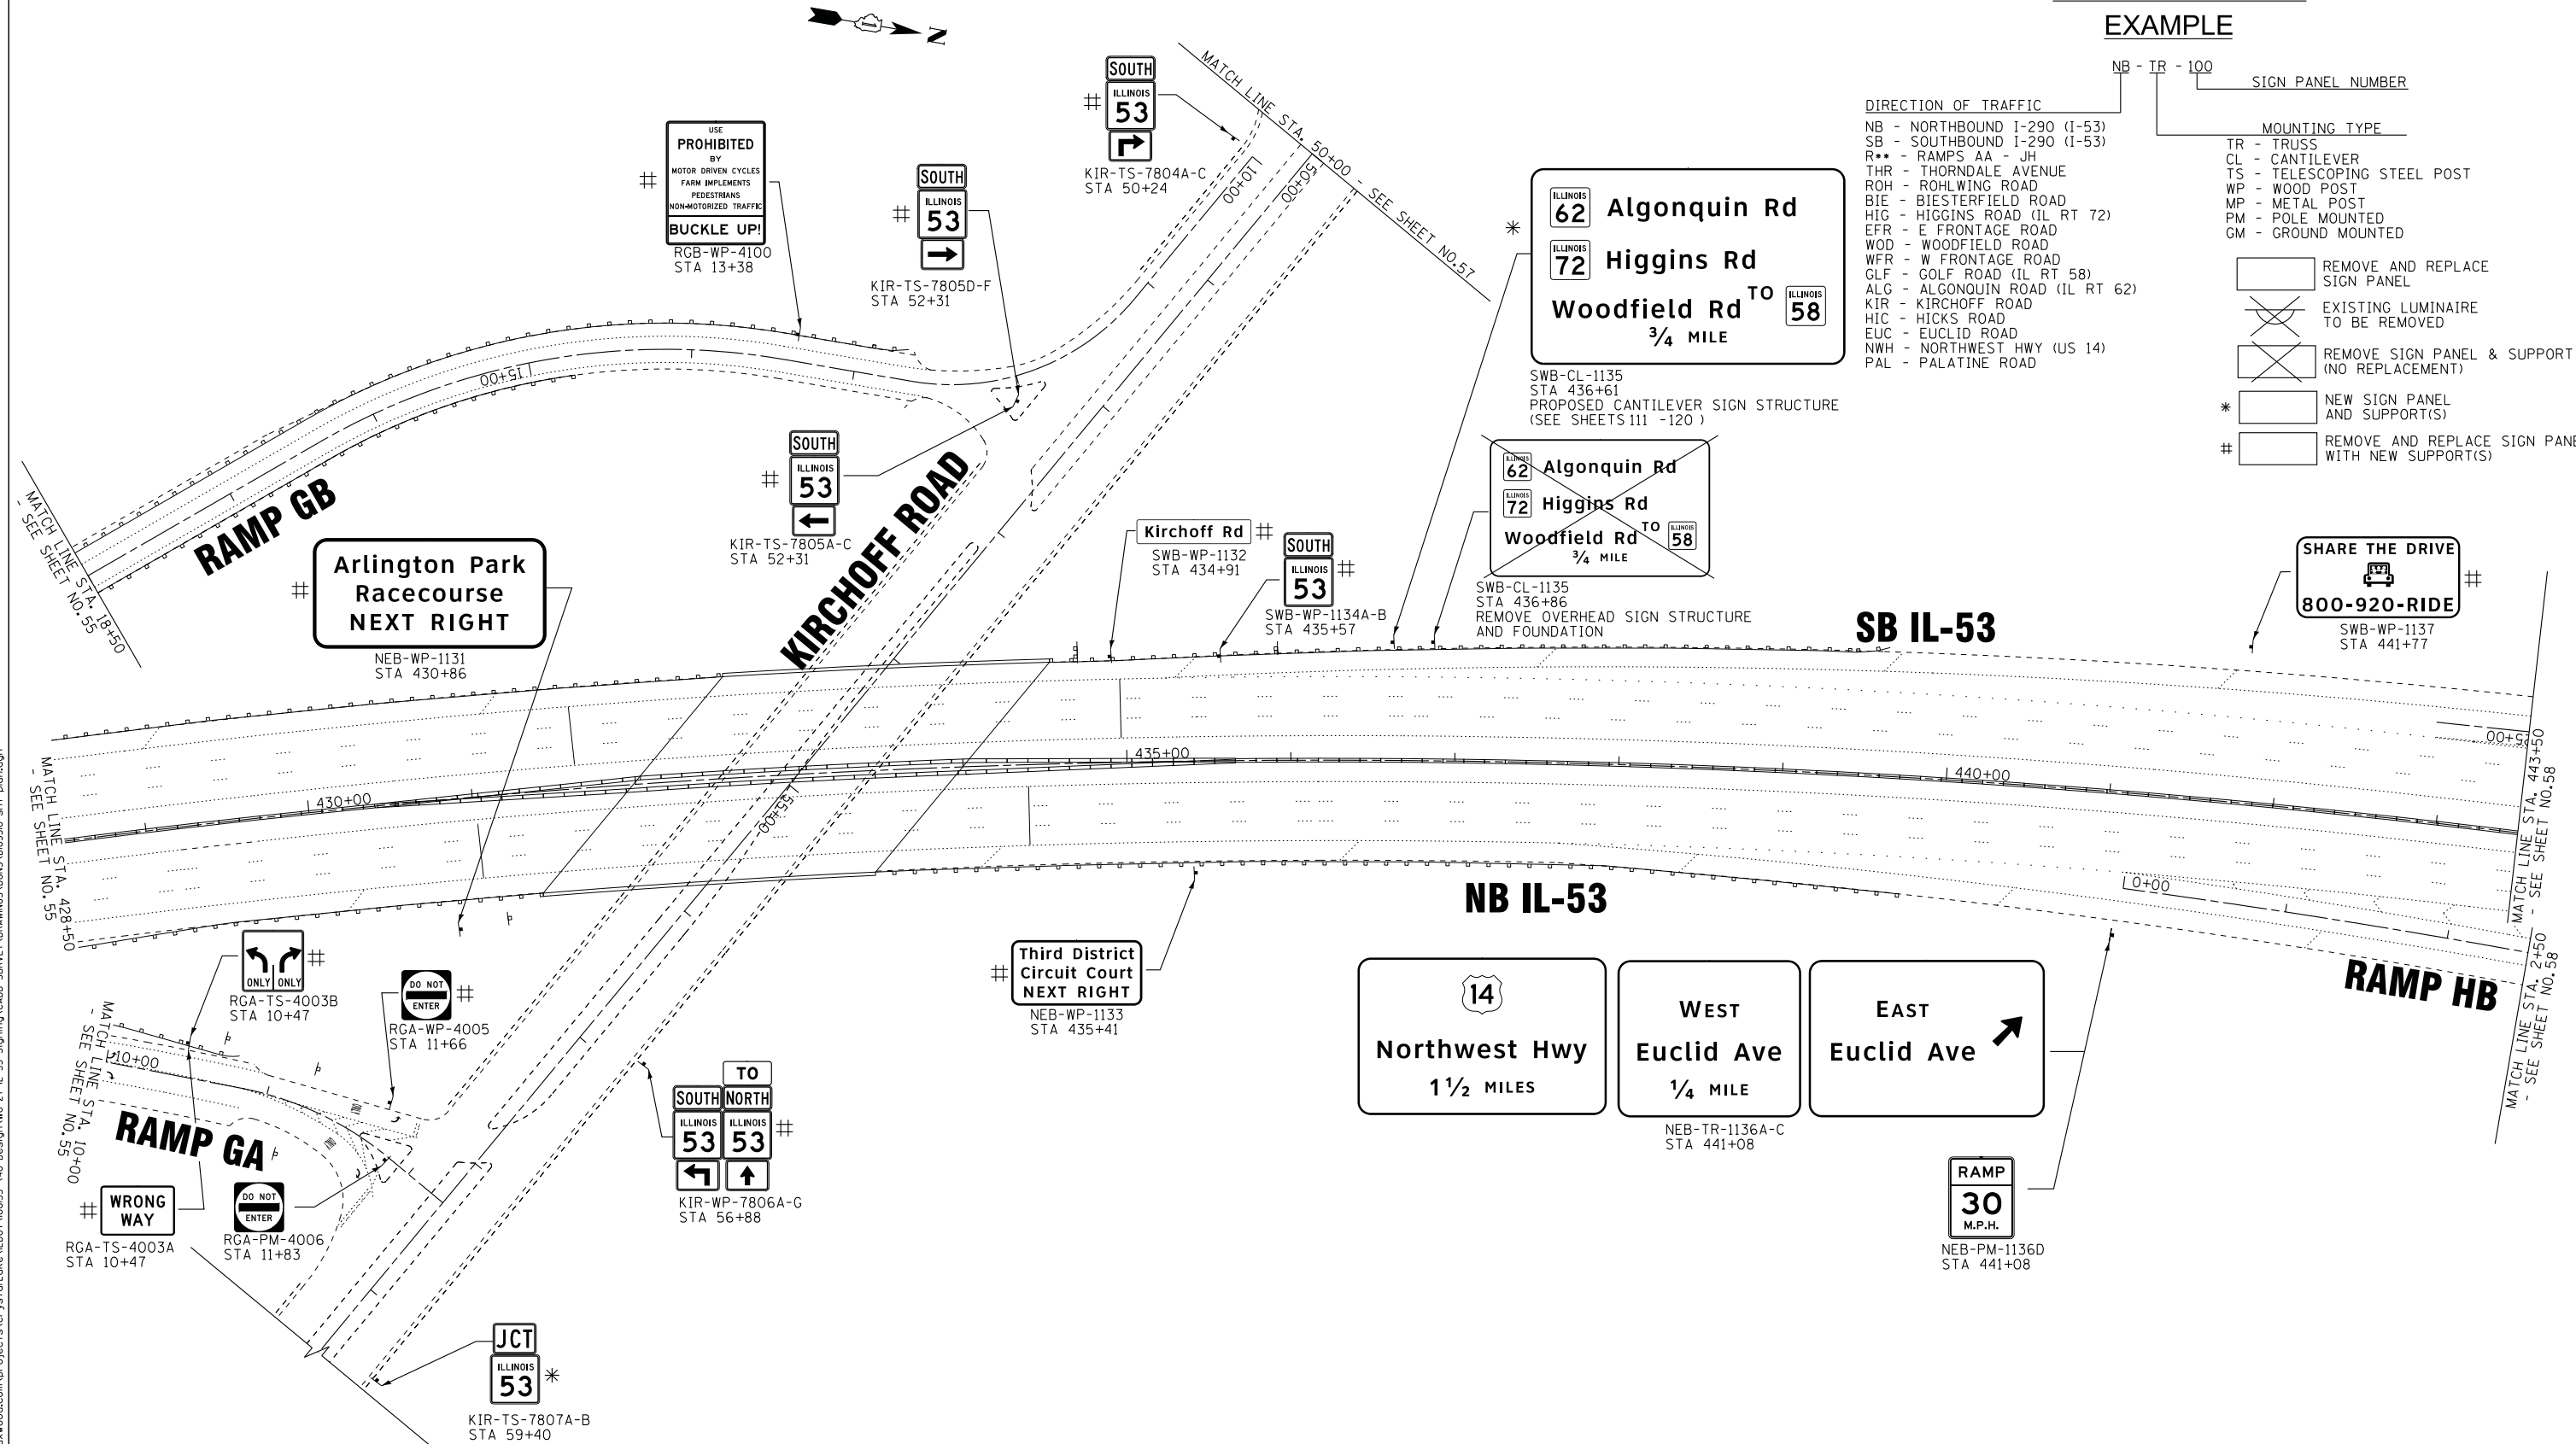

COPYRIGHT 2009 BY BAXTER & WOODMAN, INC. ...Standalone.plt...
 STATE OF ILLINOIS PROFESSIONAL DESIGN FIRM
 231UKB
 1255505.06/2008/COOP/BOBWOODMAN.COM/PROJECTS/UR/STAL/LOC/ILLDOT/NO.53-40-Design/WP-27-IL-53_Signing/CADD-SURVEY-DRAWINGS/IGNS/010330-ent-plan.dgn



USER NAME = 231ukb	DESIGNED - DJ	REVISED -
PLLOT SCALE = 50.0000' / in.	DRAWN - UKB	REVISED -
PLLOT DATE = 2/6/2012	CHECKED - RWL	REVISED -
	DATE - 12-13-11	REVISED -

**STATE OF ILLINOIS
DEPARTMENT OF TRANSPORTATION**

I-290 (IL-53)			
THORNDALE ROAD TO US 12 (RAND ROAD)			
SCALE: 1" = 50'	SHEET NO.	OF SHEETS	STA. 428+50 TO STA. 443+50

F.A.I. RTE.	SECTION	COUNTY	TOTAL SHEETS	SHEET NO.
	2011-024-SG	COOK/DuPAGE	132	56
CONTRACT NO. 60P24				
ILLINOIS FED. AID PROJECT				

*F.A.I. 290 (INTERSTATE 290)
 *F.A.U. 342 (IL ROUTE 53)