



LOCATION 48 

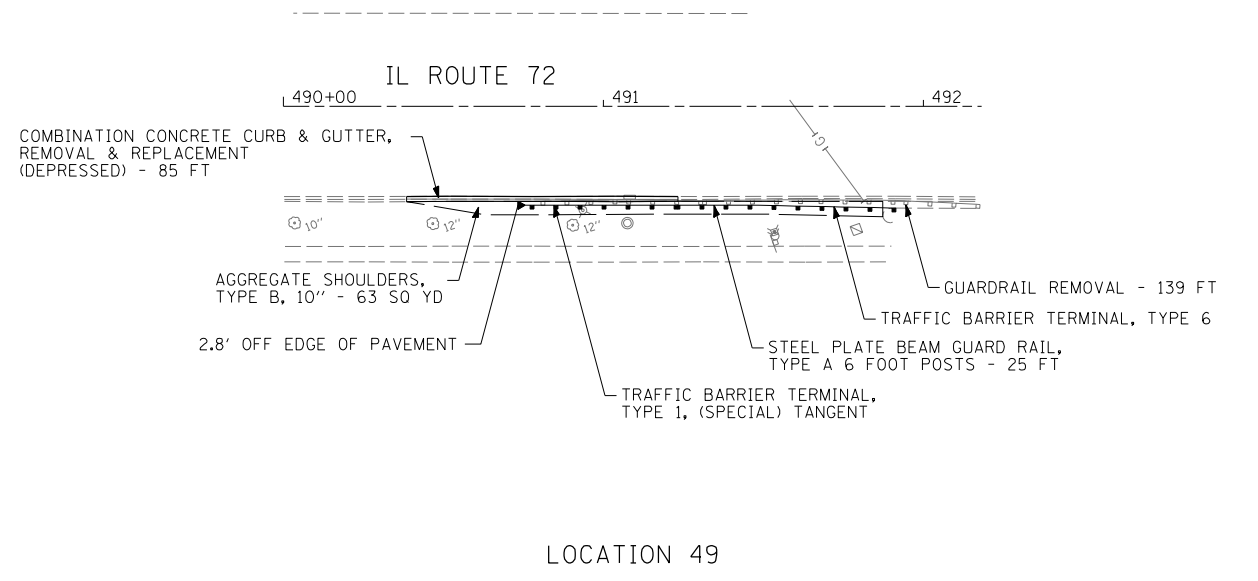

LOCATION 49

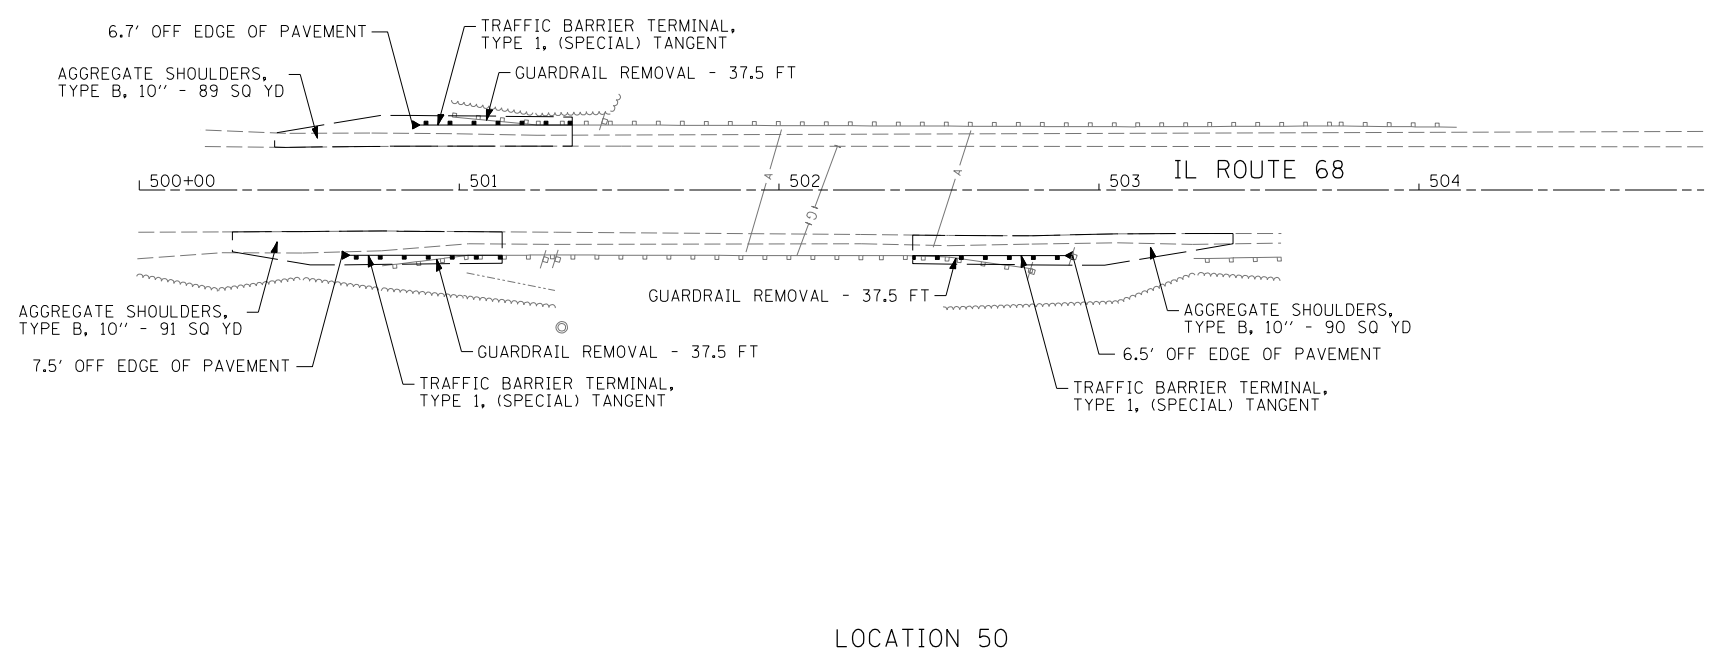

LOCATION 50

F:\jobs\2011\20113012-10\cod\site\site\00\160R20-sht-plan1.dgn  
 2/6/2012 3:45:19 PM

FILE NAME = #FILEL\$	USER NAME = .USER.	DESIGNED - EAF	REVISED -	<b>STATE OF ILLINOIS DEPARTMENT OF TRANSPORTATION</b>	<b>GUARDRAIL IMPROVEMENTS - NORTHERN COOK COUNTY ROADWAY PLANS</b>			F.A. RTE.	SECTION	COUNTY	TOTAL SHEETS	SHEET NO.	
		DRAWN - EAF	REVISED -		SCALE: 30	SHEET NO. 11 OF 12 SHEETS	STA.	TO STA.	• 2011-092-GRR	COOK	20	15	
		CHECKED - RS	REVISED -						• VARIOUS ROUTES				
		DATE - 02-07-2012	REVISED -										CONTRACT NO. 60R20
								ILLINOIS FED. AID PROJECT					