



LOCATION 27

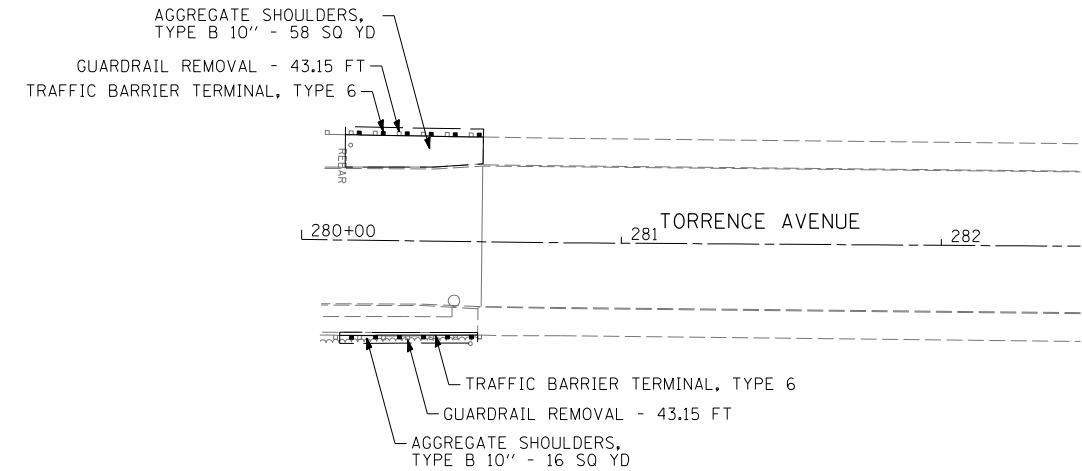

LOCATION 28

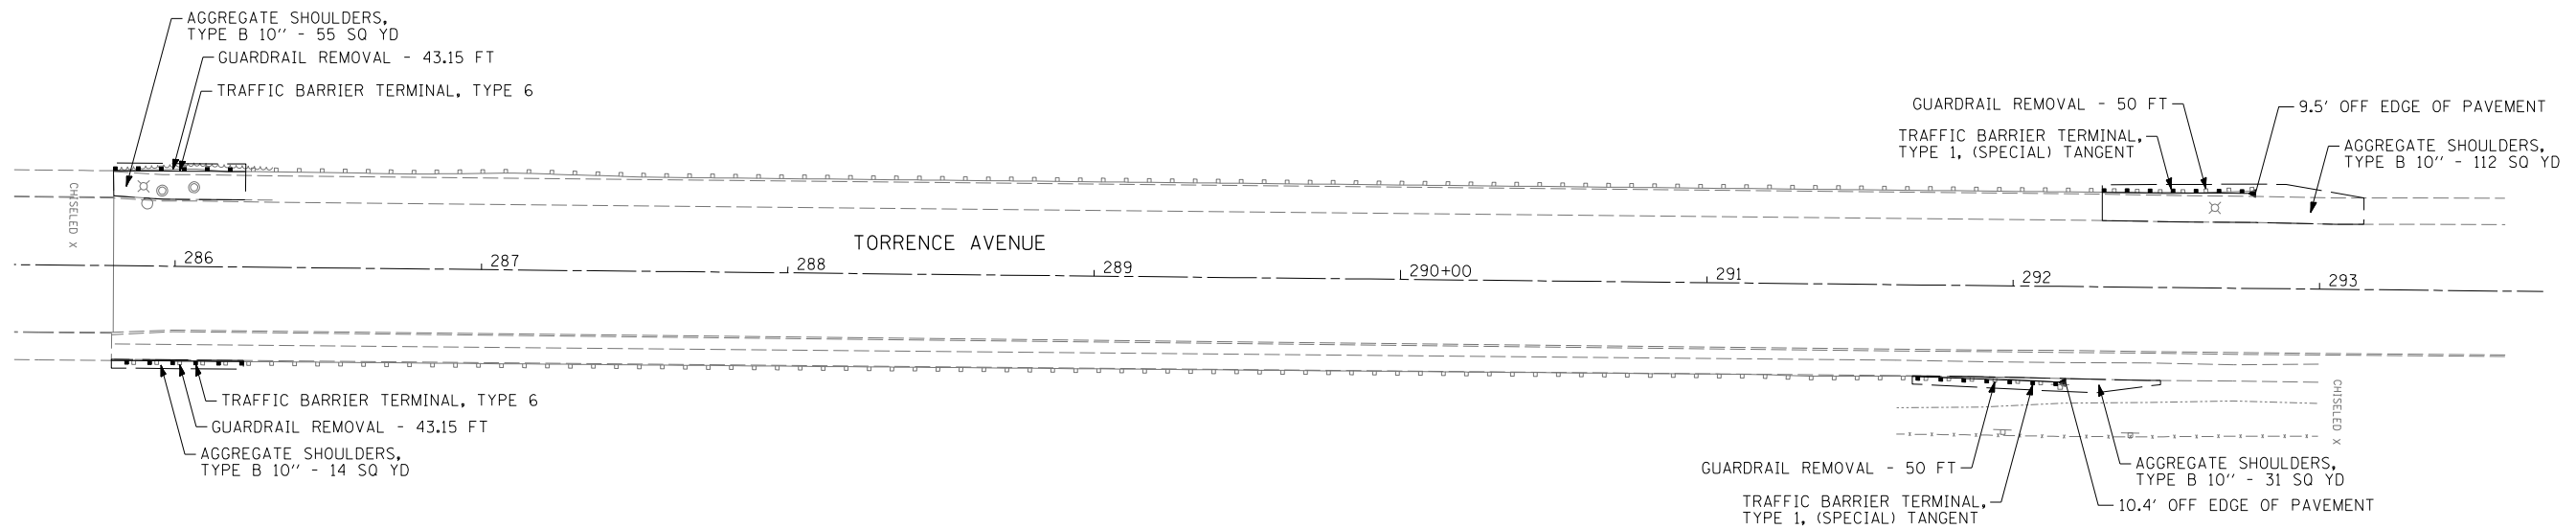

LOCATION 29

F:\jobs\2011\20113012-14\cod\site\00\160R22-sht-plan08.dgn
 2/6/2012 3:42:08 PM

| | | | |
|-------------|-----------------------------|-------------------|-----------|
| FILE NAME = | USER NAME = .USER. | DESIGNED - EAF | REVISED - |
| #FILE# | | DRAWN - EAF | REVISED - |
| | PLOT SCALE = 60.0000' / IN. | CHECKED - RS | REVISED - |
| | PLOT DATE = 2/6/2012 | DATE - 02-07-2012 | REVISED - |

STATE OF ILLINOIS
DEPARTMENT OF TRANSPORTATION

GUARDRAIL IMPROVEMENTS - SOUTHERN COOK COUNTY
ROADWAY PLANS

SCALE: 30 SHEET NO. 8 OF 22 SHEETS STA. TO STA.

| F.A. RTE. | SECTION | COUNTY | TOTAL SHEETS | SHEET NO. |
|---------------------------|--------------|--------|--------------------|-----------|
| • | 2011-094-GRR | COOK | 30 | 12 |
| • VARIOUS ROUTES | | | CONTRACT NO. 60R22 | |
| ILLINOIS FED. AID PROJECT | | | | |